
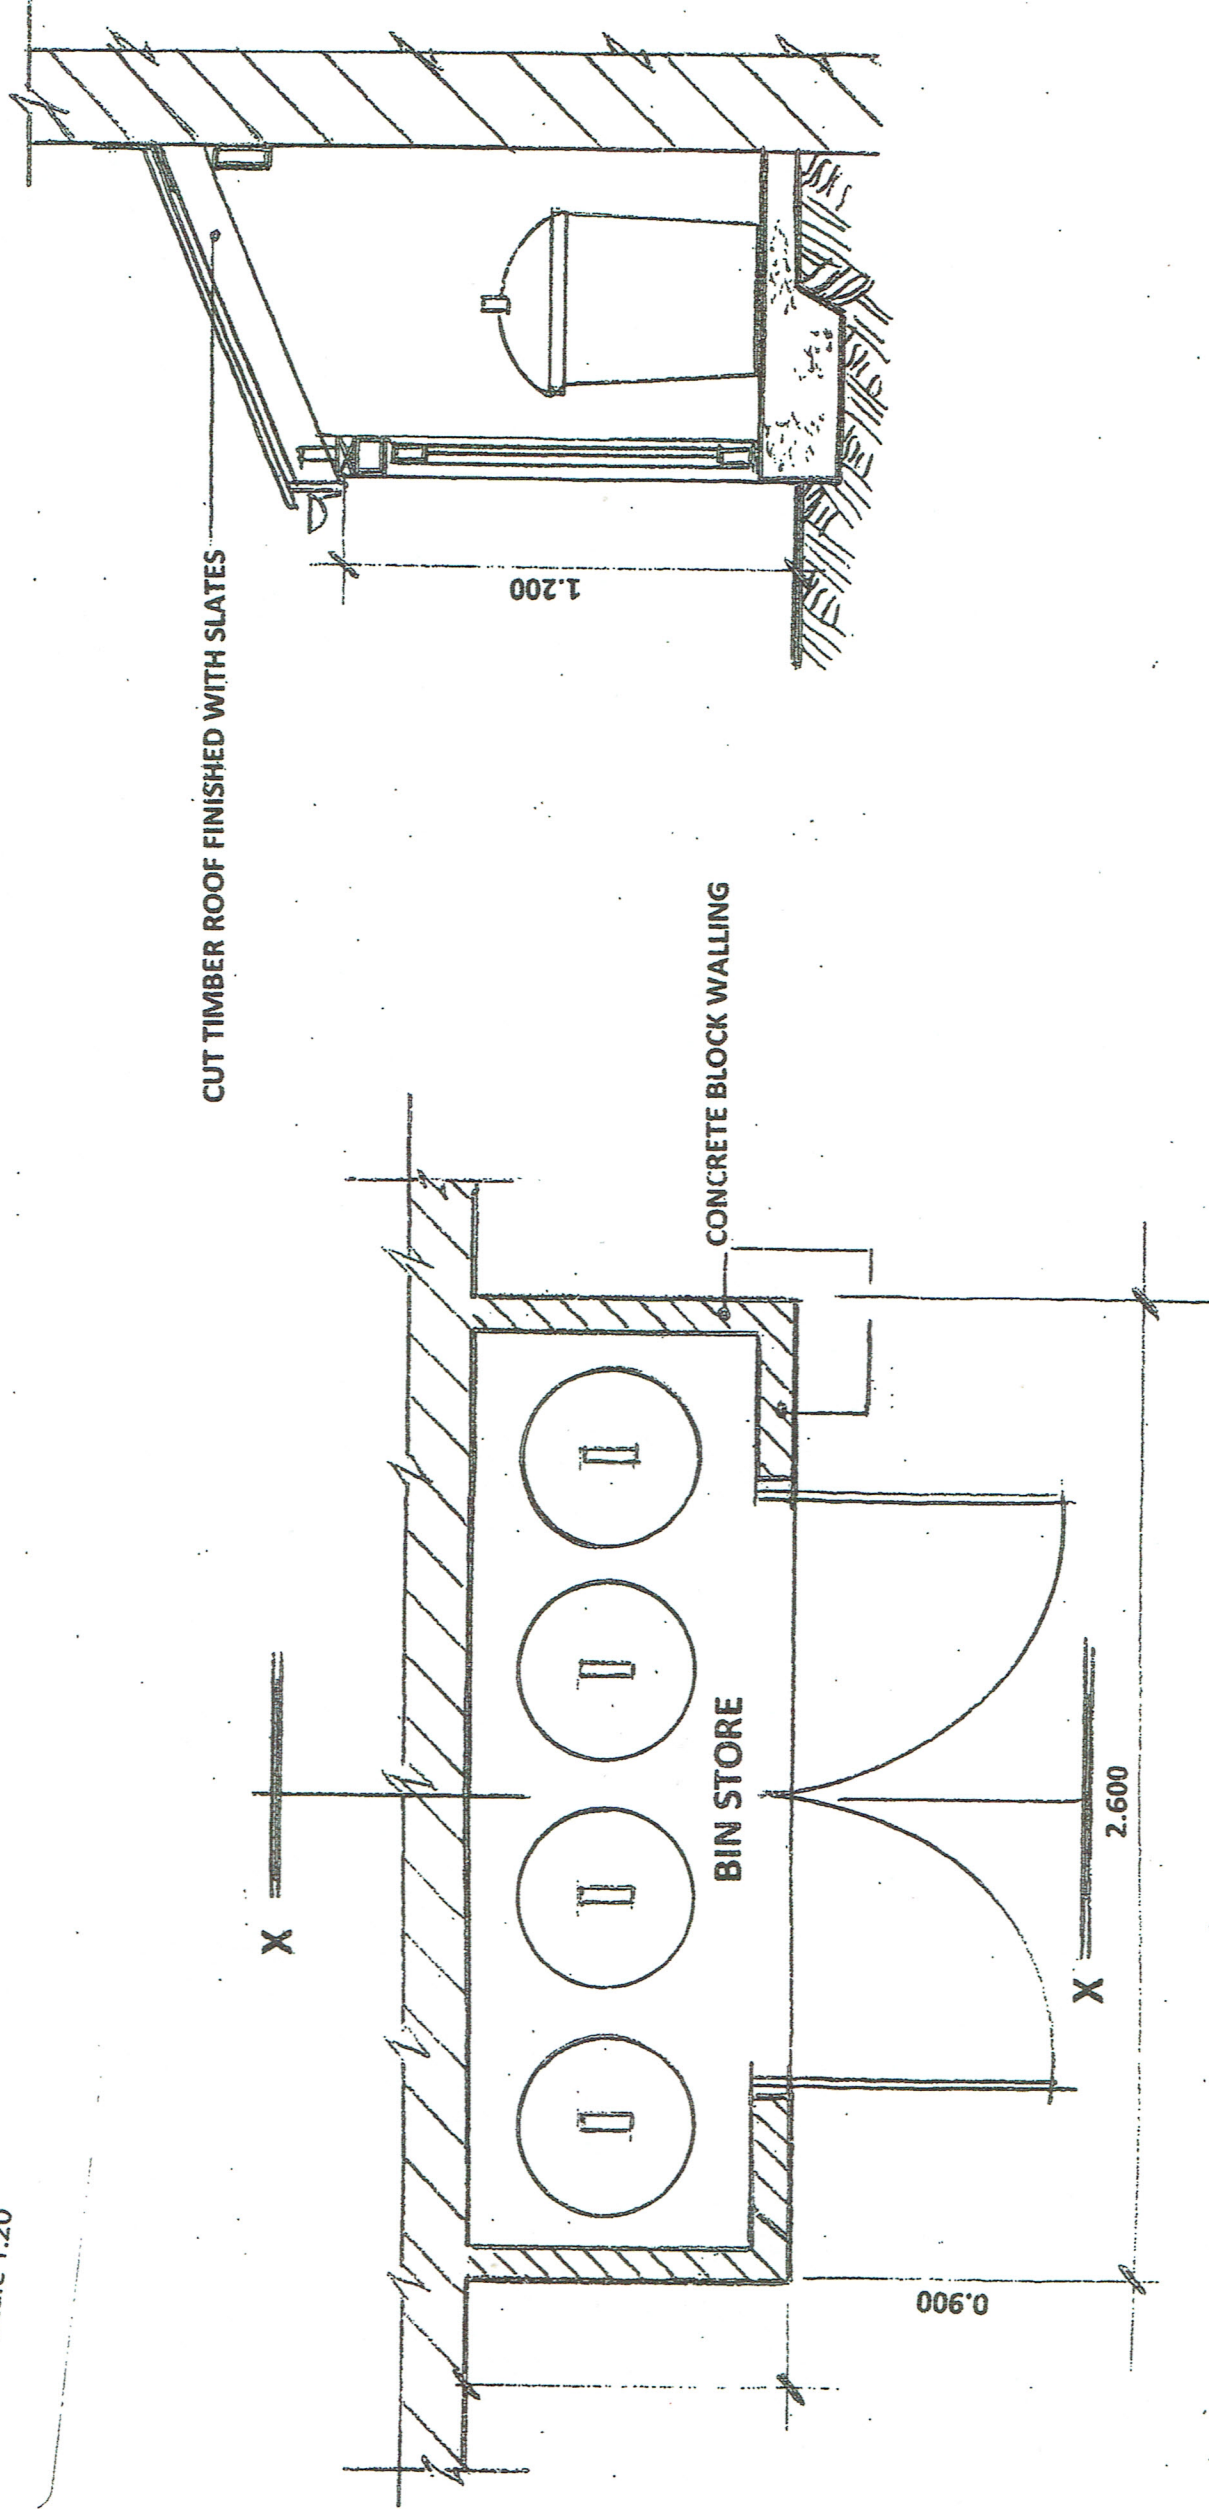
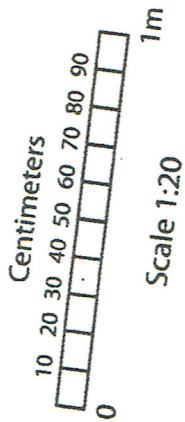


PROPOSED ELEVATIONS Scale 1/100

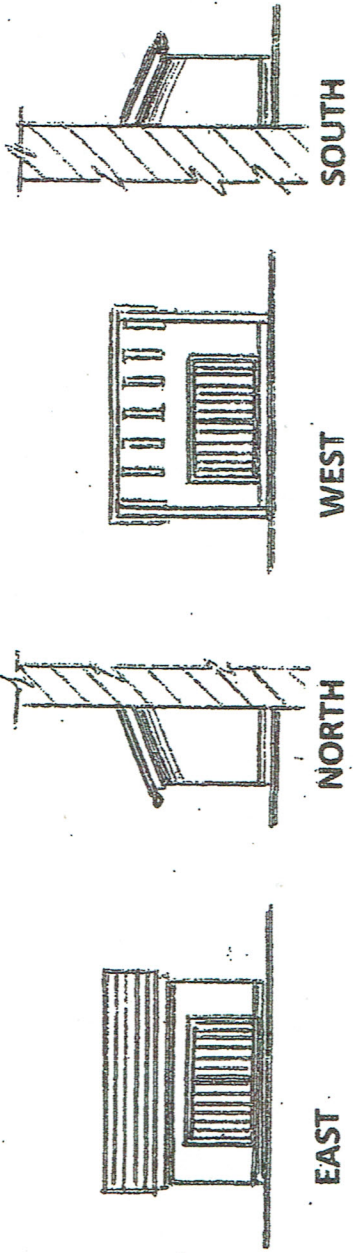

PROPOSED FLOOR PLAN Scale 1/20

PROPOSED SECTION X - X Scale 1/20

This Drawing Is Copyright

Contractors Must Check Dimensions On site Only Figured Dimensions Are To Be Used

Project Title:
Drawing Title:
Clients Name
Site Address:

Notes:
Date
Description
Rev

Drawing Number:
Drawn By:
Checked By:
Scale:

13 Little Gregwartha,
Four Lanes,
Redruth,
Cornwall,
TR16 6LN
Tel: (01209) 211794
Mobile: (07967) 633910



DS Designs