
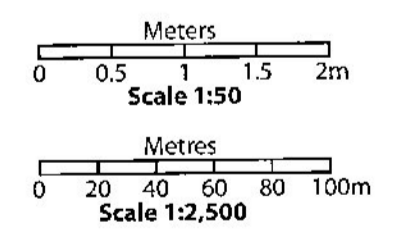


15 APR 2021

Proposed Roof Plan
1:50

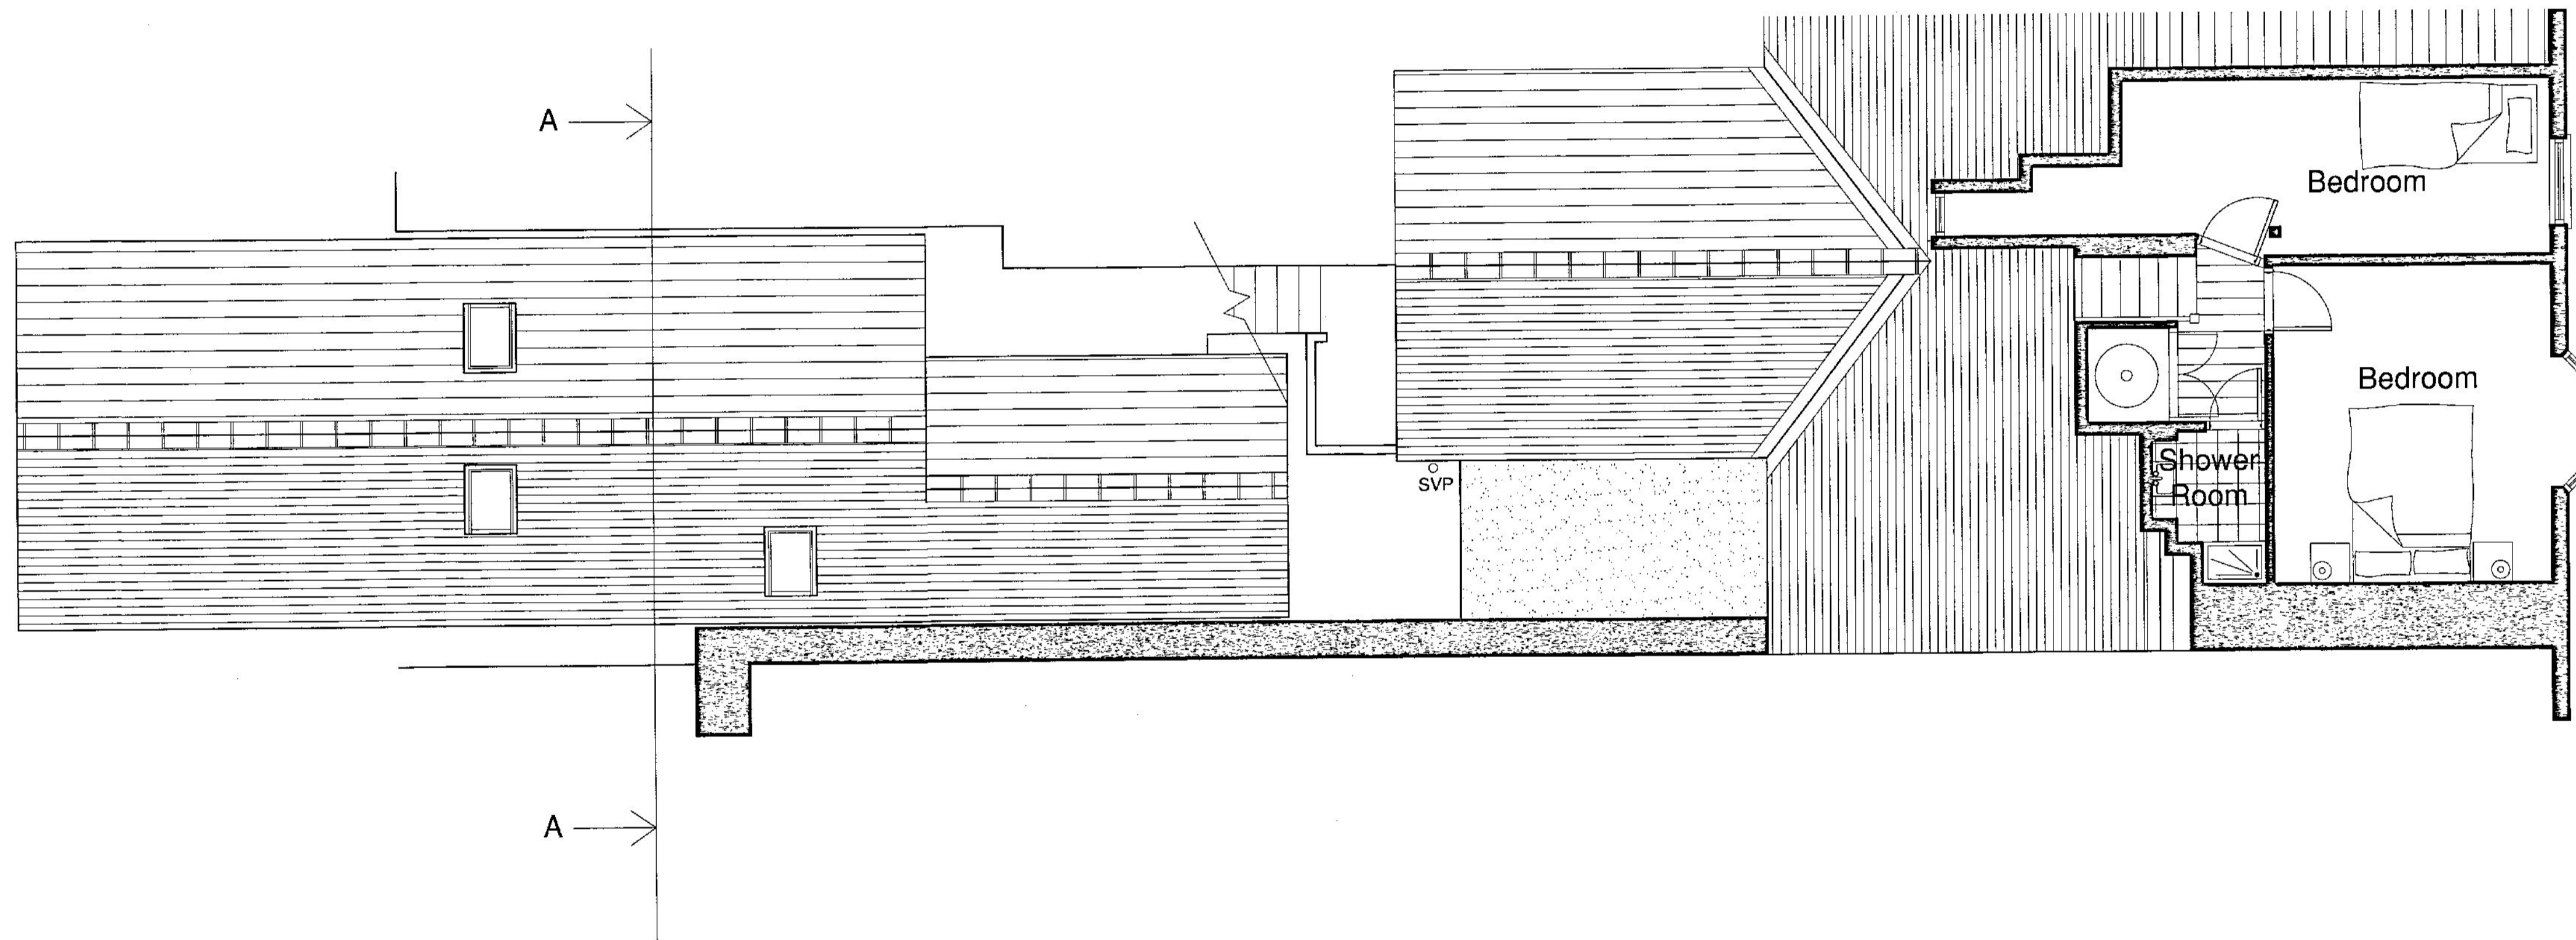

This Drawing Is Copyright
Contractors Must Check Dimensions On site
Only Figured Dimensions Are To Be Used
DO NOT SCALE FROM DRAWING FOR CONSTRUCTION PURPOSES

Project Title:	Rev	Description	Date	Notes:
Formation of two flats				
Proposed roof plan				
Client's Name				
Site Address:				

Drawing Number: DS 220321 -06
Drawn By:
Checked By:
Scale: 1:50 @ A1

13 Little Gregwartha,
Four Lanes,
Redruth,
Cornwall,
TR16 6LN
Tel: (01209) 211794

