

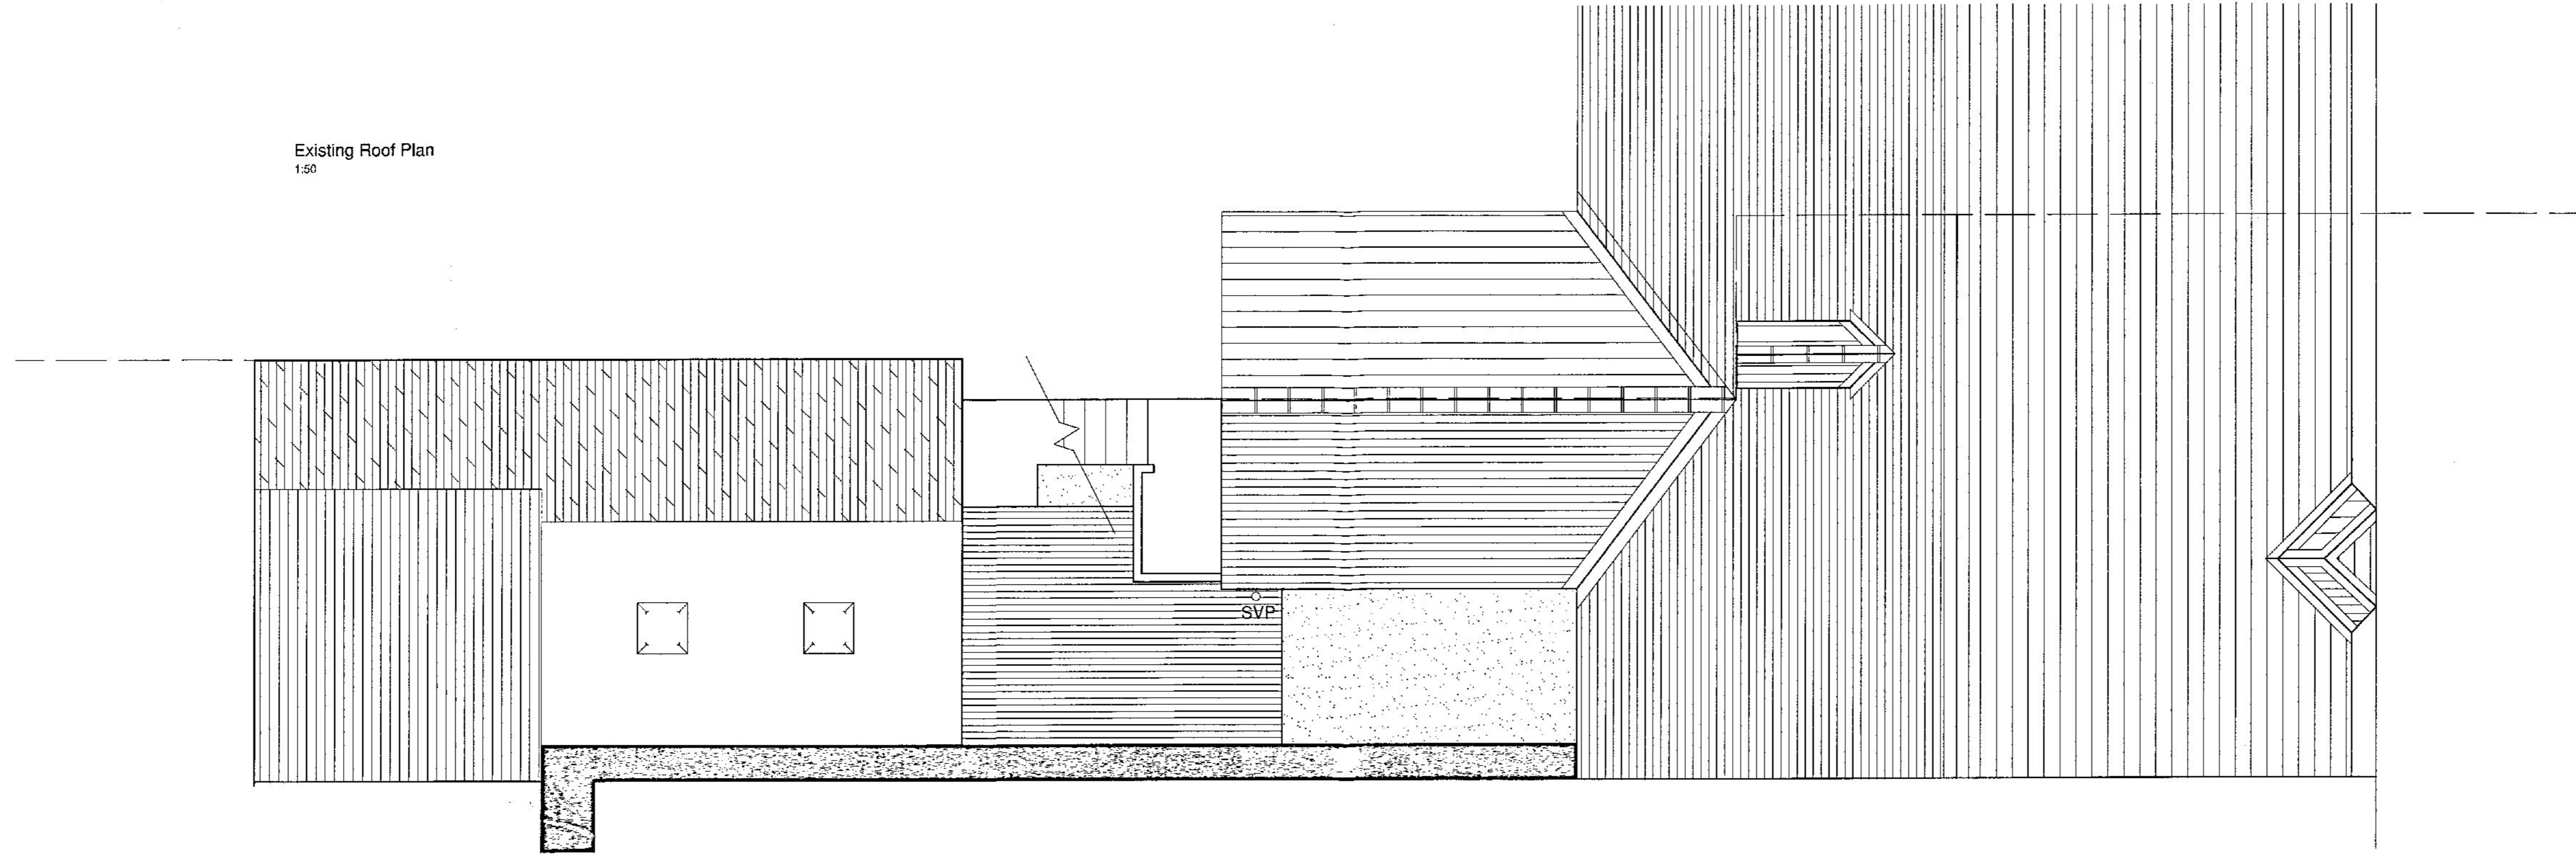



Existing Roof Plan
1:50

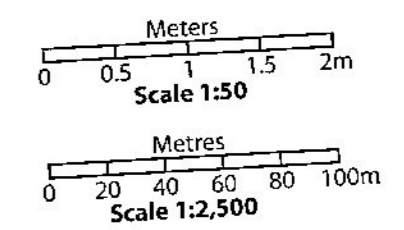

Existing Second Floor Plan
1:50

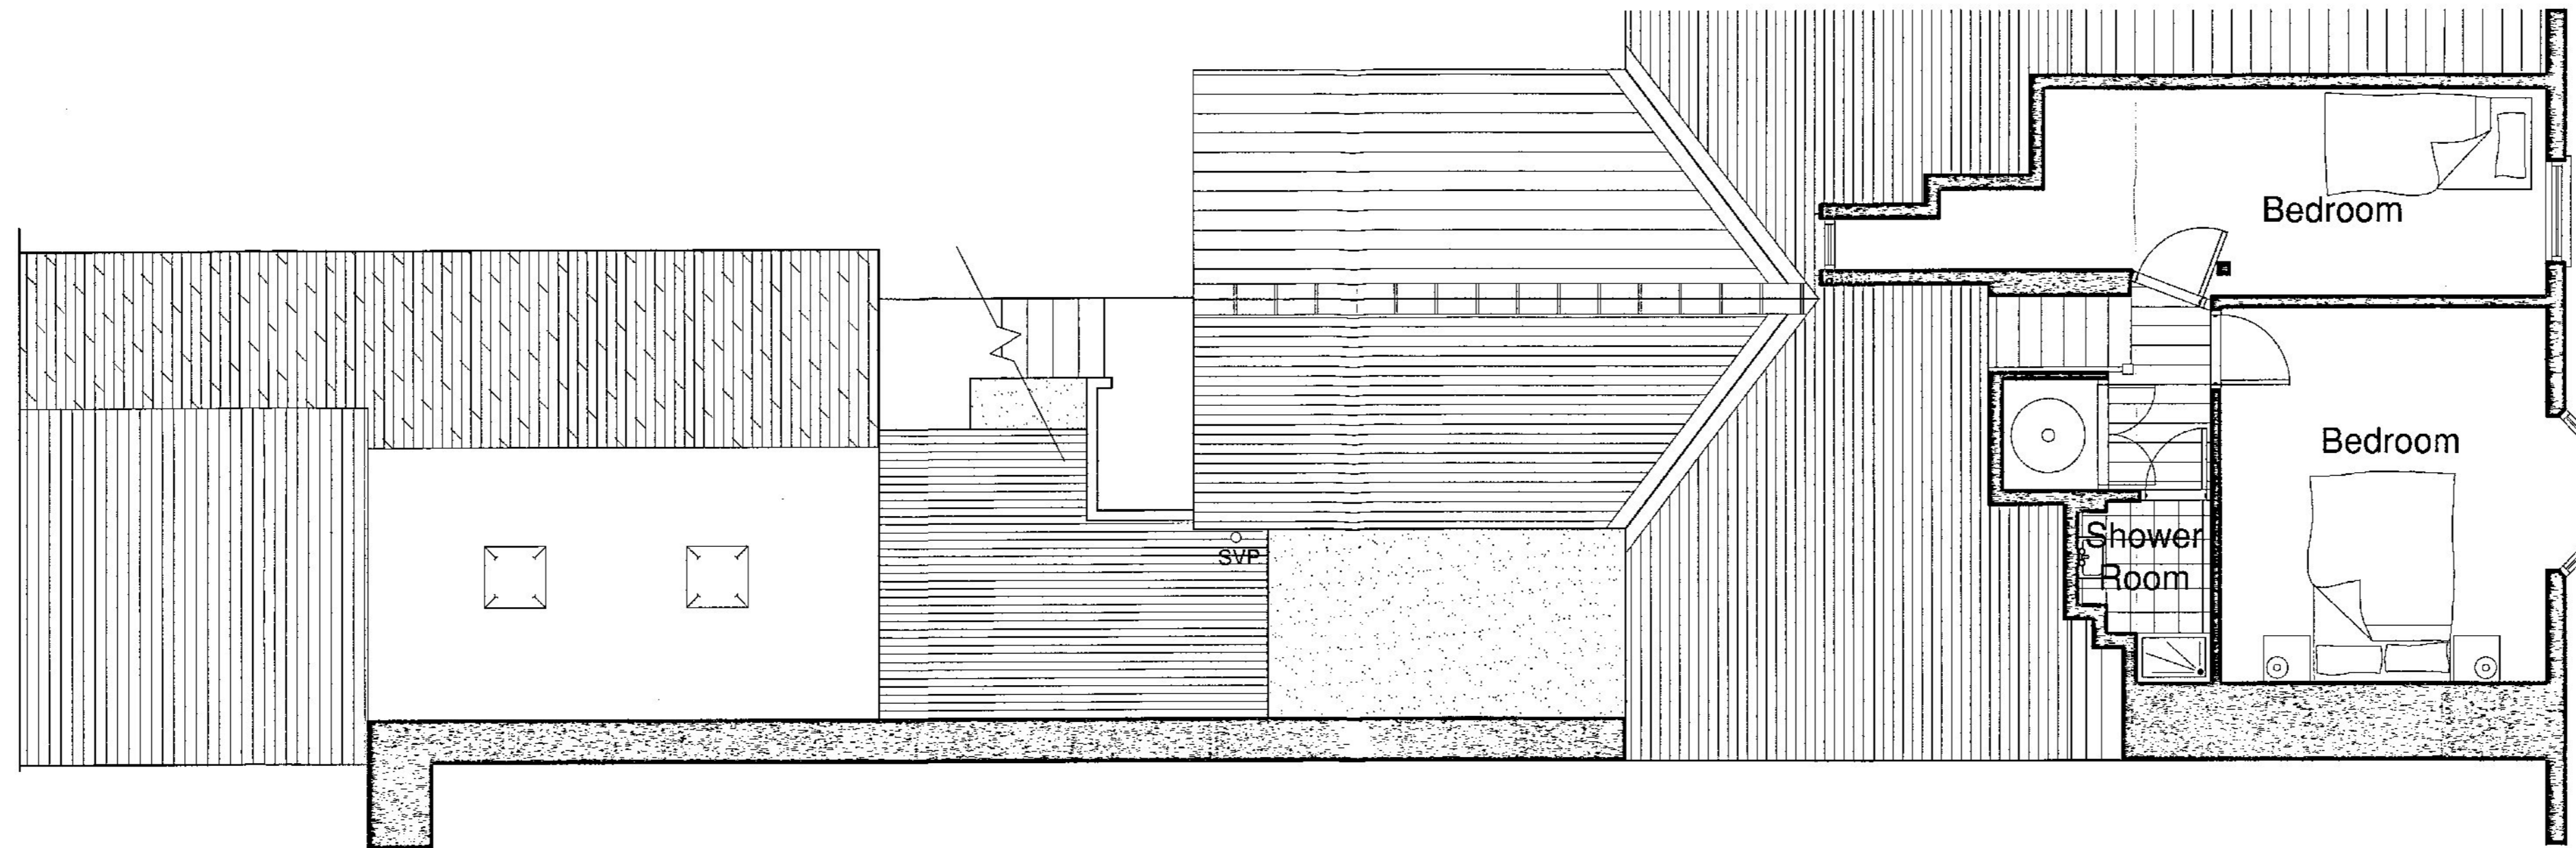

15 APR 2021

<p>This Drawing Is Copyright Contractors Must Check Dimensions On site Only Figured Dimensions Are To Be Used</p> <p>DO NOT SCALE FROM DRAWING FOR CONSTRUCTION PURPOSES</p>	Project Title:	Formation of two flats	Rev	Description	Date	Notes:	Drawing Number:	DS 220321 -03	<p>13 Little Gregwartha, Four Lanes, Redruth, Cornwall. TR16 6LN Tel: (01209) 211794</p>  <p>DS Designs</p>
	Drawing Title:	Existing second floor plan & Roof plan					Drawn By:		
	Clients Name:						Checked By:		
	Site Address:	10 Treloarwarren Street, Camborne					Scale:	1:50 @ A1	