

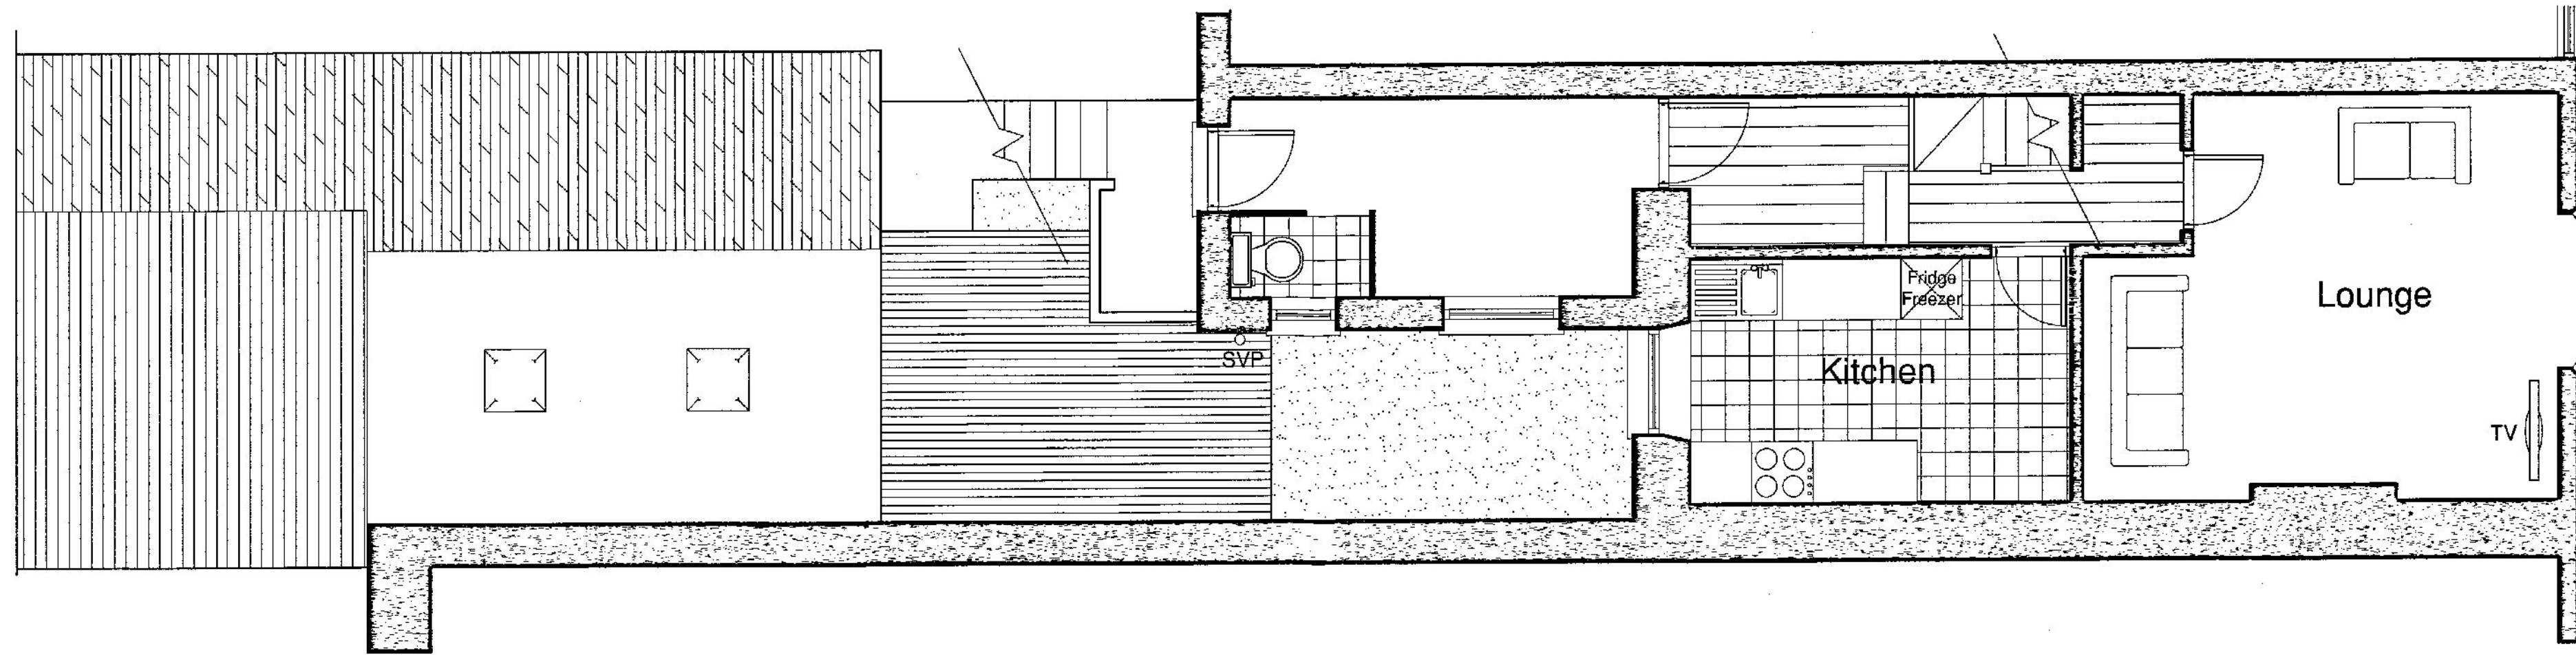


Existing First Floor Plan
1:50

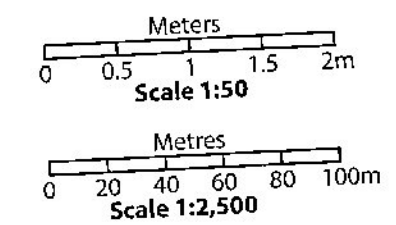

Existing Ground Floor Plan
1:50

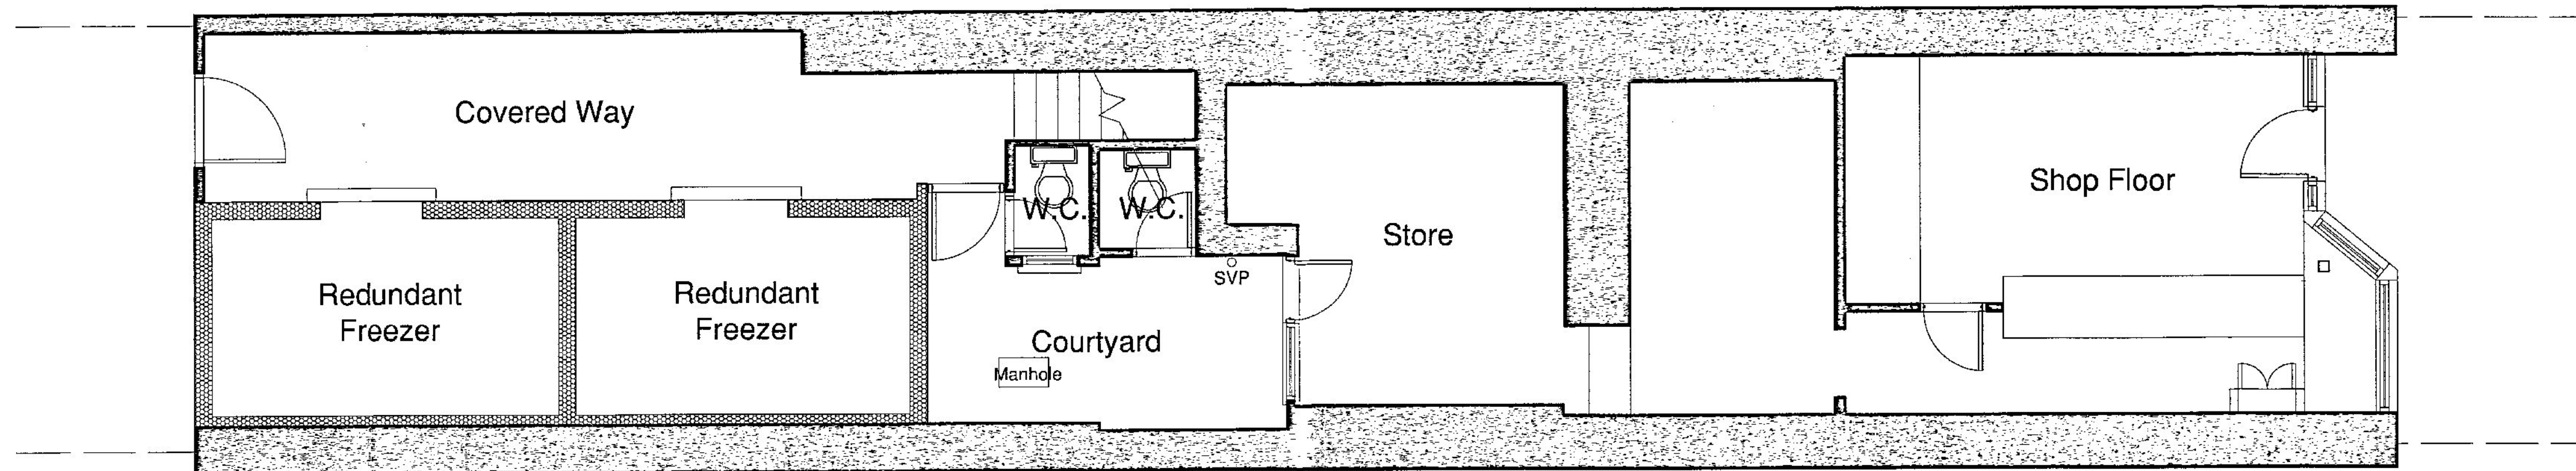

This Drawing Is Copyright
Contractors Must Check Dimensions On site
Only Figured Dimensions Are To Be Used
DO NOT SCALE FROM DRAWING FOR CONSTRUCTION PURPOSES

Project Title:	Rev	Description	Date	Notes:
Formation of two flats				
Existing ground & first floor plan				
Client's Name				
Site Address:				

Drawing Number: DS 220321-02
Drawn By:
Checked By:
Scale: 1:50 @ A1

13 Little Gregwartha,
Four Lanes,
Redruth,
Cornwall.
TR16 6LN
Tel: (01209) 211794
DS Designs

