



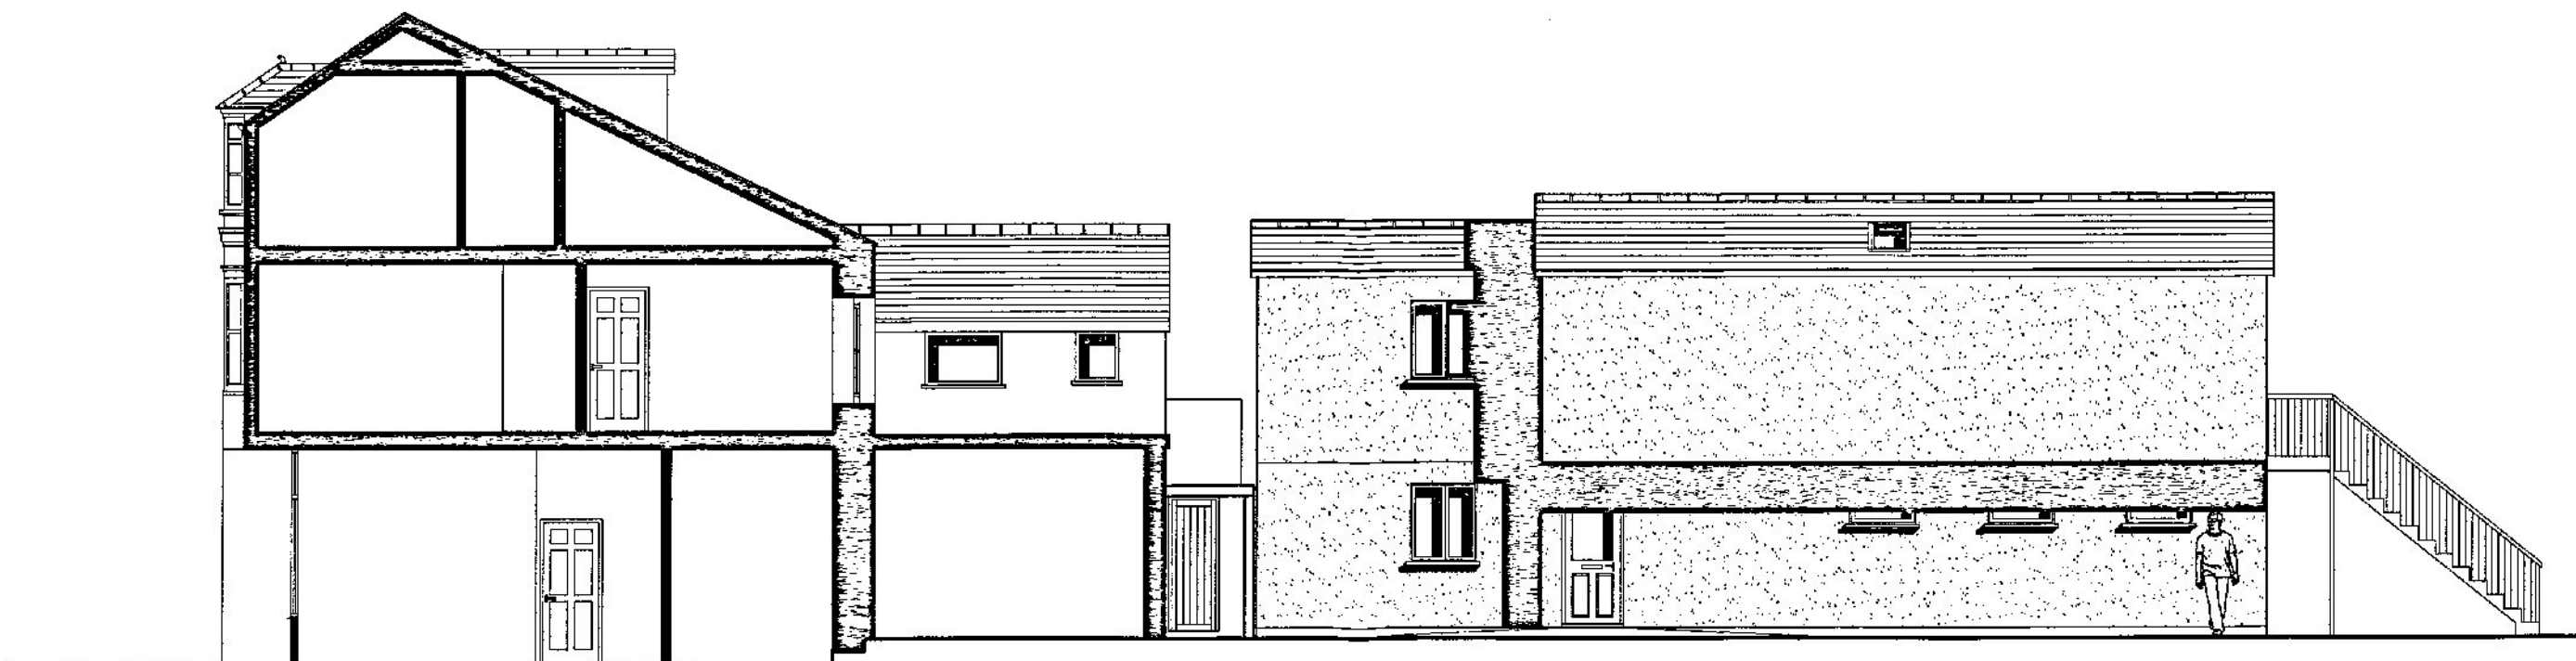


North Elevation




West Elevation

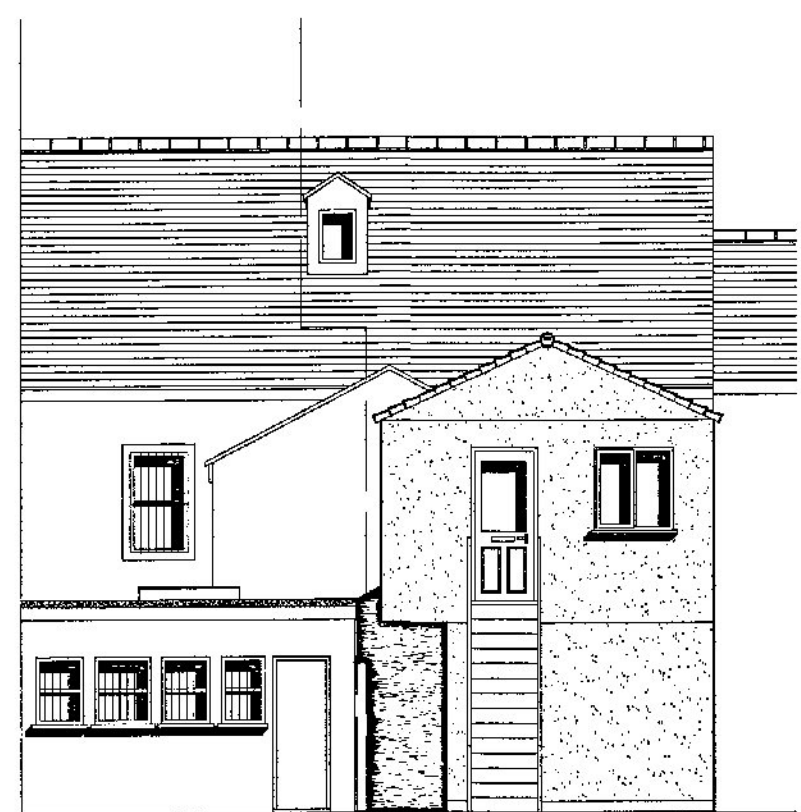

South Elevation

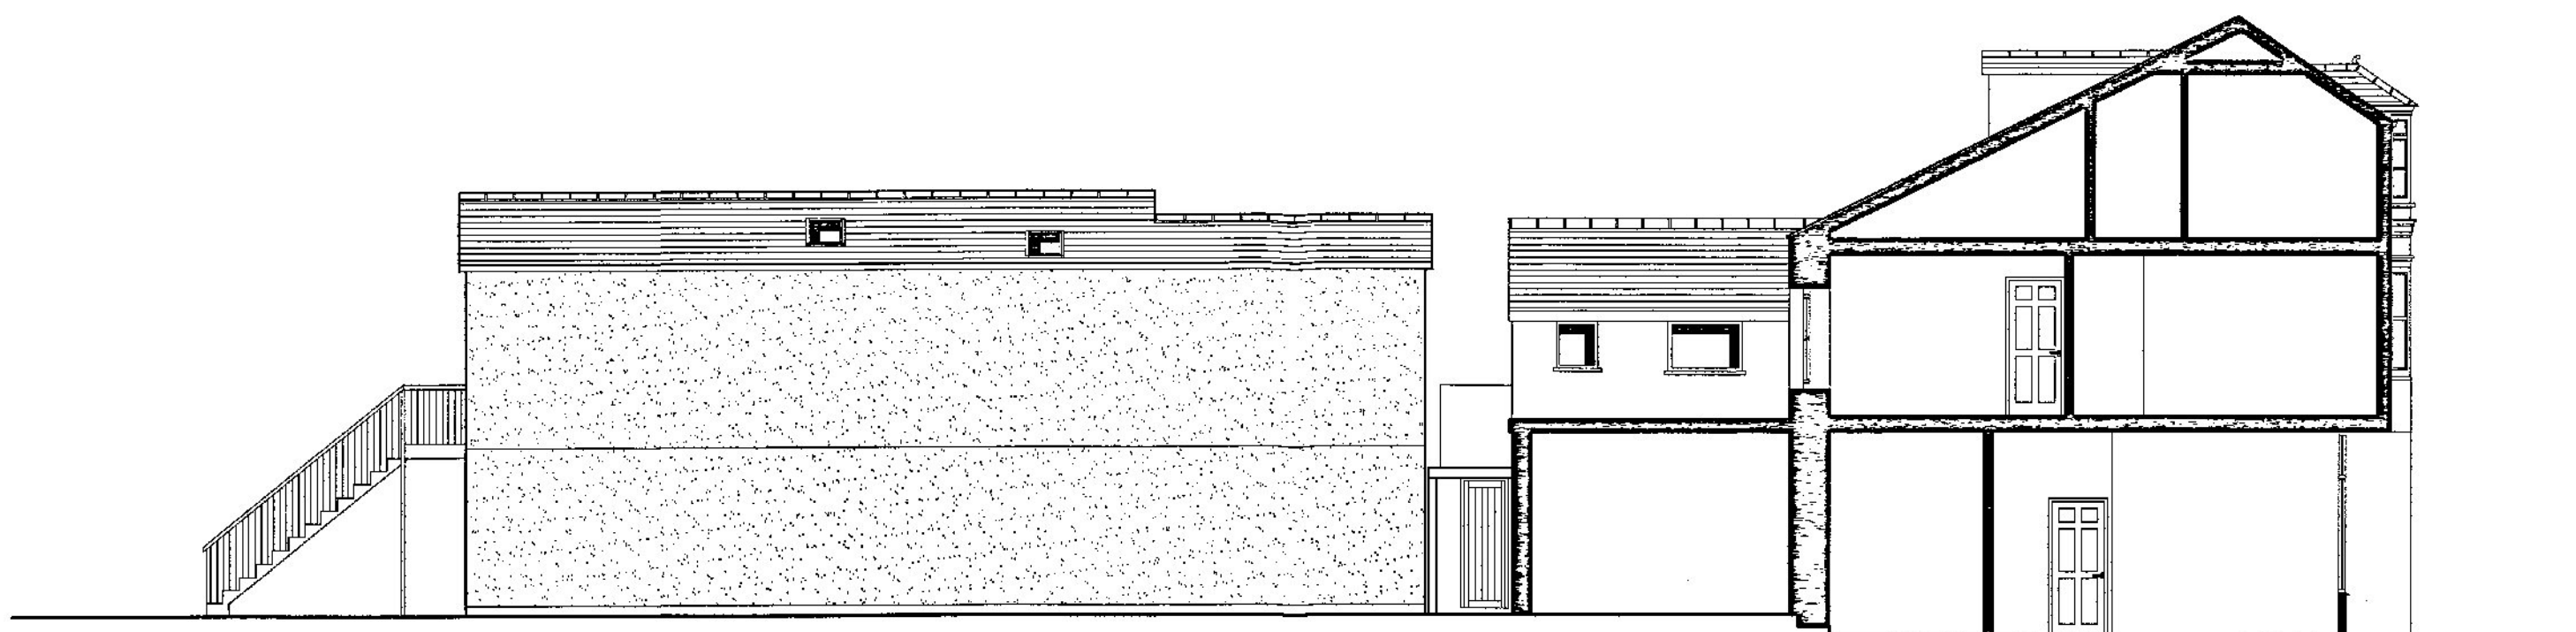



East Elevation

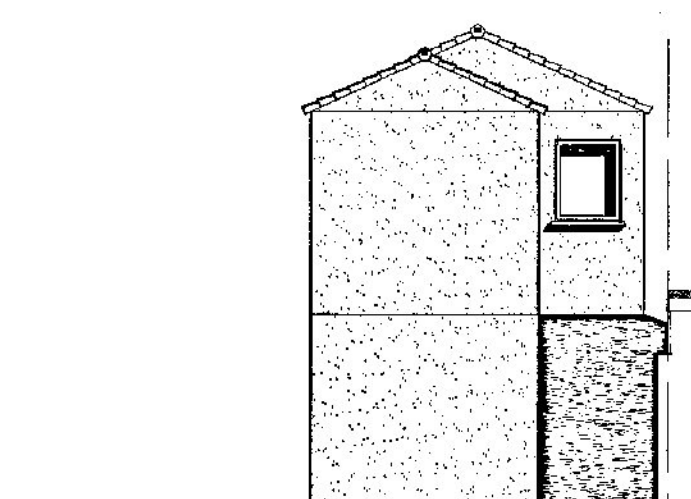

North Elevation

10/01/21

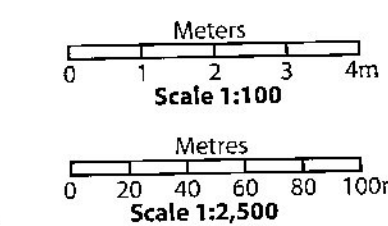
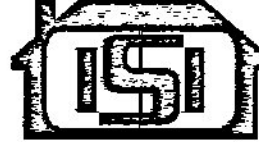
<p><b>This Drawing Is Copyright</b> Contractors Must Check Dimensions On site Only Figured Dimensions Are To Be Used</p> <p>DO NOT SCALE FROM DRAWING FOR CONSTRUCTION PURPOSES</p>	Project Title:	Formation of two flats	Rev	Description	Date	Notes:	Drawing Number:	DS 220321-04	13 Little Gregwartha, Four Lanes, Redruth, Cornwall, TR16 6LN Tel: (01209) 211794	 DS Designs
	Drawing Title:	Proposed elevations					Drawn By:			
	Clients Name:						Checked By:			
	Site Address:	10 Trelowarren Street, Camborne					Scale:	1:100 @ A1		