



Existing Elevations
1:100

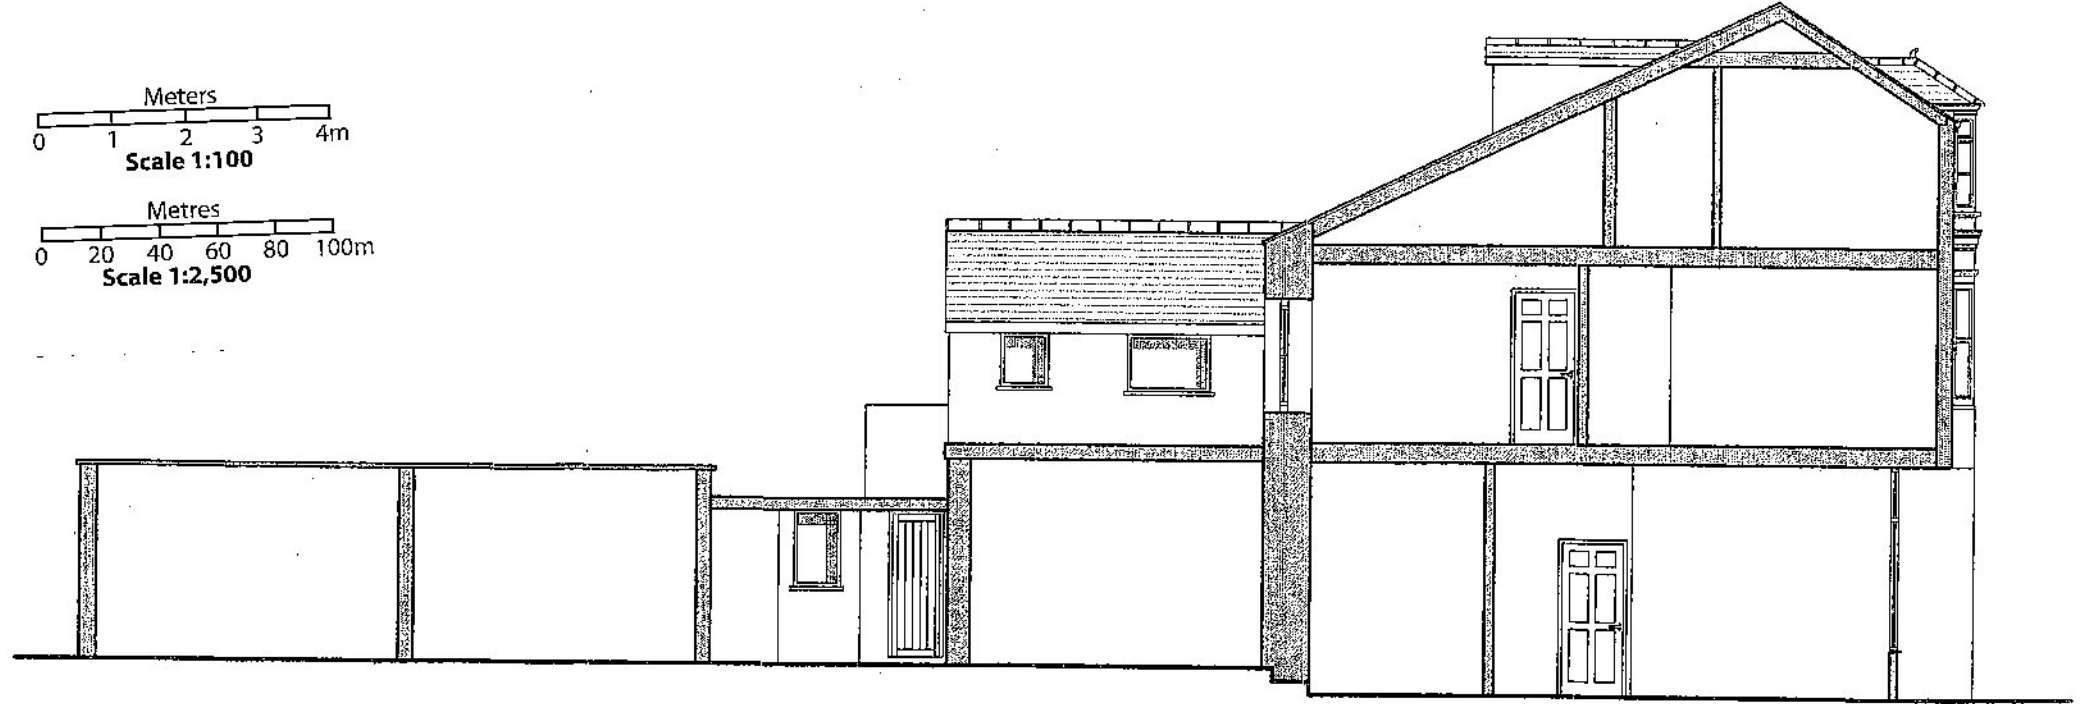


North Elevation

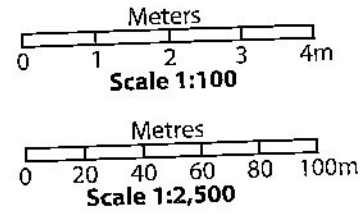

Existing side section

15 APR 2021

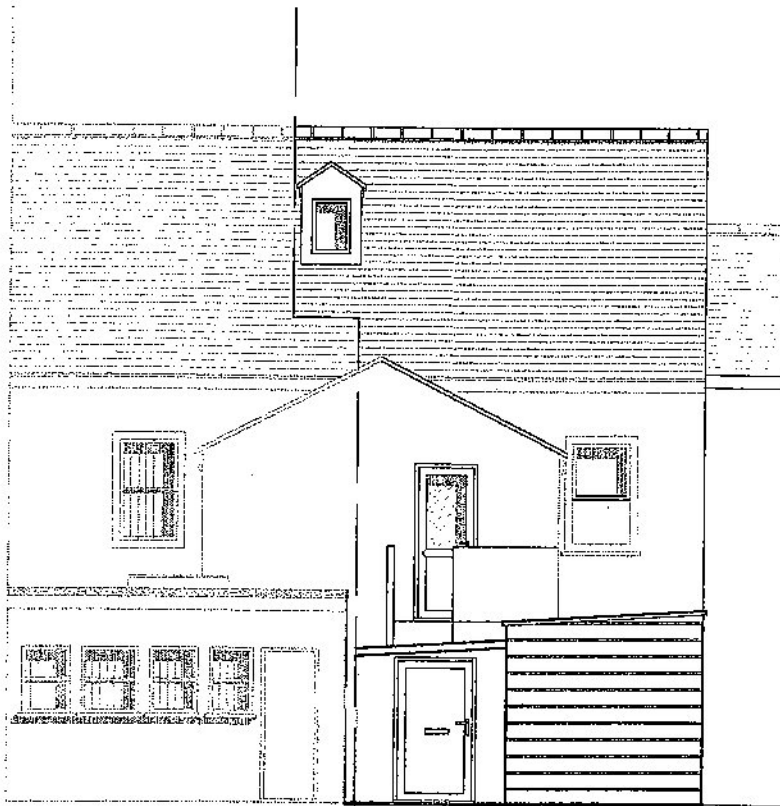

South Elevation

This Drawing Is Copyright
Contractors Must Check Dimensions On site
Only Figured Dimensions Are To Be Used

DO NOT SCALE FROM DRAWING FOR CONSTRUCTION PURPOSES

Project Title;	Rev	Description	Date	Notes;
Formation of two flats				
Drawing Title: Existing elevations				
Clients Name				
Site Address; 10 Trelowarren Street, Camborne				

Drawing Number; DS 220321 -01
Drawn By;
Checked By;
Scale; 1:100 @ A3

13 Little Gregwartha,
Four Lanes,
Redruth,
Cornwall.
TR16 6LN
Tel: (01209) 211794

