



0m 5m  
NORTH EAST ELEVATION

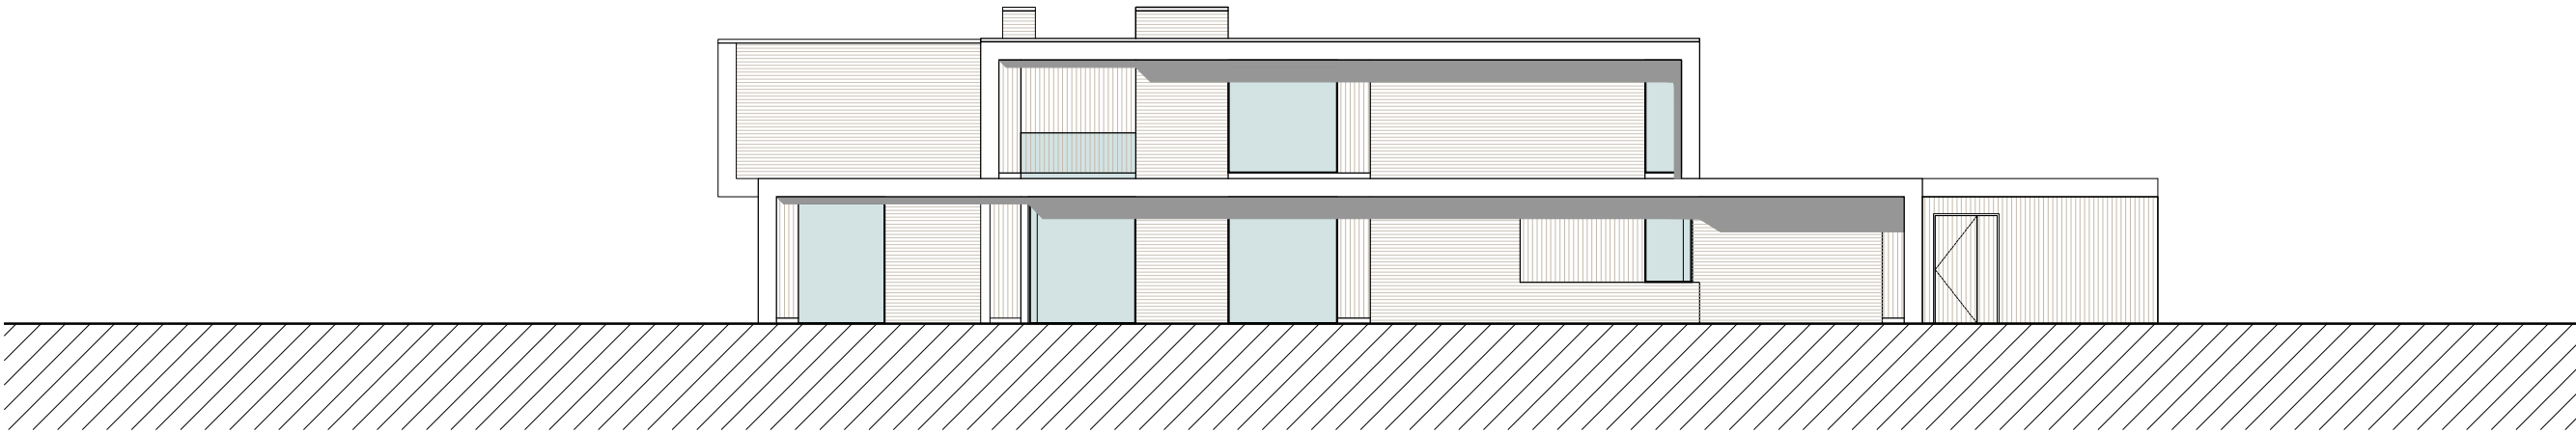

0m 5m  
SOUTH WEST ELEVATION

KEY PLAN - 1:1250 @ A3

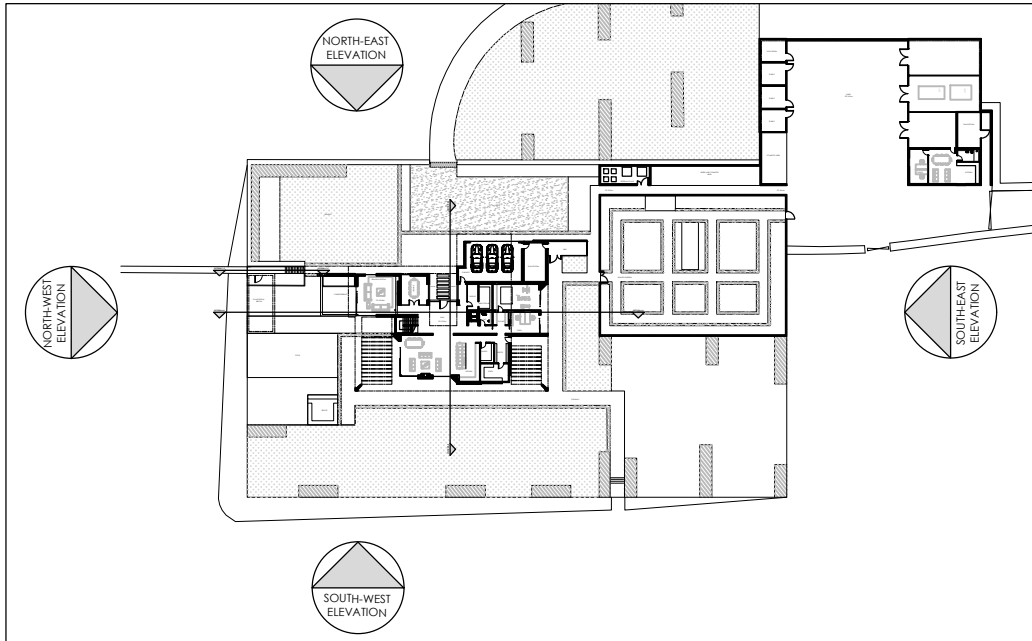

**Lewandowski Architects**

REV	DATE	DESCRIPTION	DRAWN
CLIENT			
MR AND MRS C GONZOR			
PROJECT			
BIGHTON BOTTOM FARM			
GUNDLETON			
DRAWING TITLE			
ELEVATIONS SH1			
STATUS			
ISSUED FOR PLANNING			
PROJECT No	DWG TYPE	DWG No	REV
2576	PL	300	07
SCALE	DATE	DRAWN	CHECKED
1:200@A3	JUL 20	DL	
<small>CONTRACTOR TO CHECK SITE DIMENSIONS AND REPORT ANY VARIATIONS OR OMISSIONS TO LEWANDOWSKI ARCHITECTS. THIS DRAWING IS COPYRIGHT OF LEWANDOWSKI ARCHITECTS AND MUST NOT BE REPRODUCED OR USED WITHOUT PERMISSION.</small>			
<small>1st FLOOR, RAFTS COURT, BROCAS ST, ETON, SL4 6RF. T. 01753 620700 F. 01753 620621 www.lewandowskiarchitects.com</small>			