



Notes
 Do not scale this drawing.
 Any discrepancy or query concerning this drawing should be referred to SJ ARCHITECTURE.
 Copyright of this drawing is reserved by SJ ARCHITECTURE
 Contractors must check all dimensions from site.

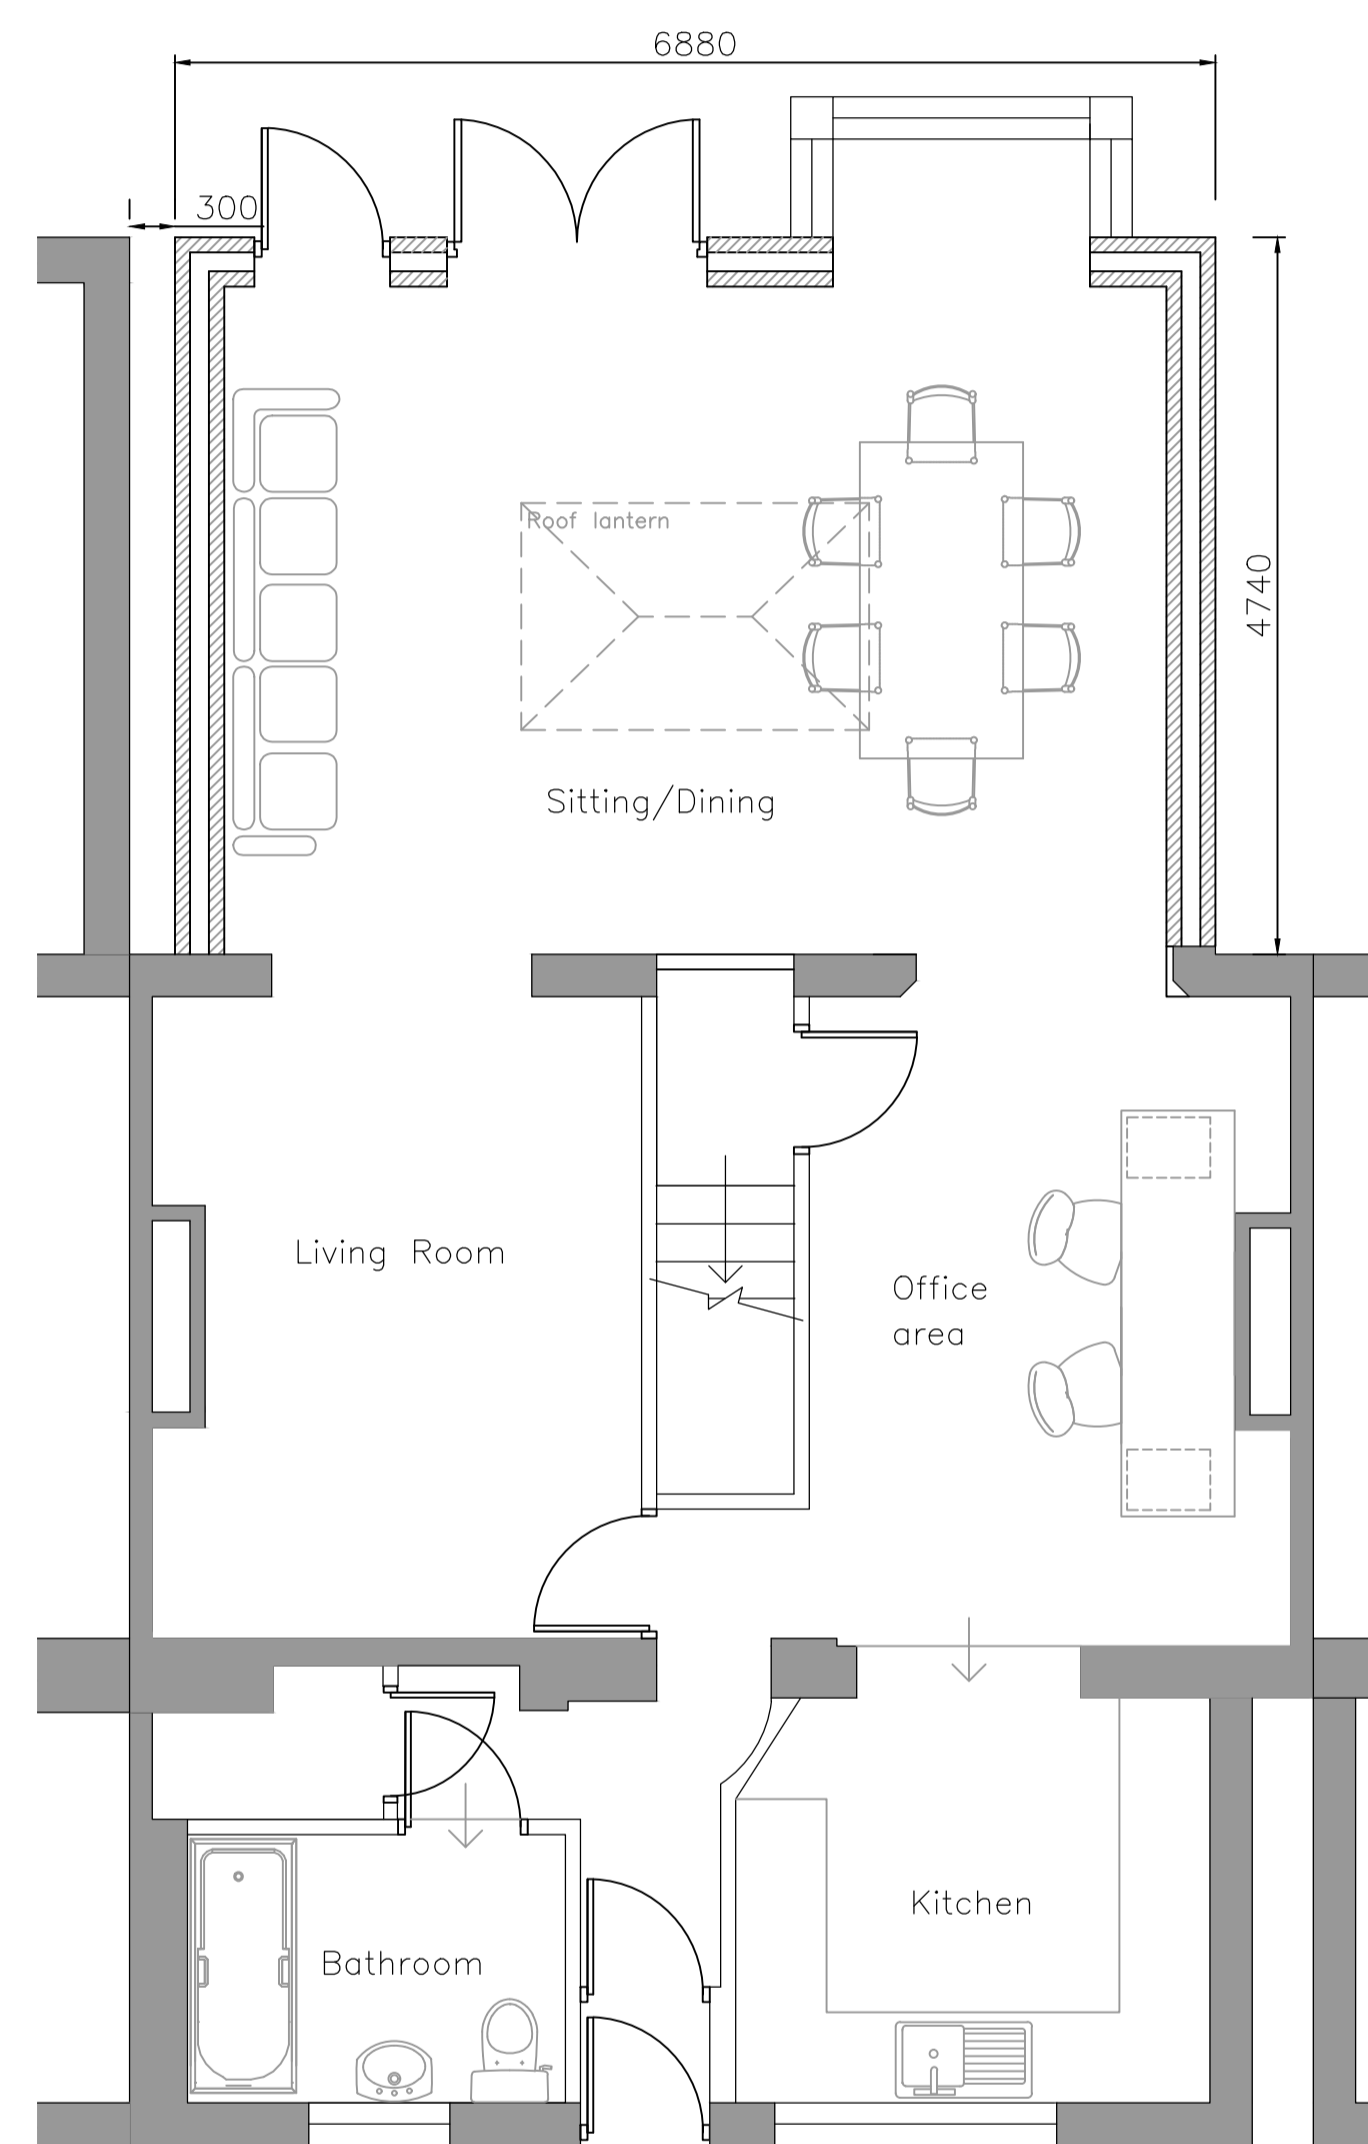

Ground Floor Plan – Proposed
 Scale 1:100 @ A3



Rear Elevation – Proposed
 Scale 1:100 @ A3

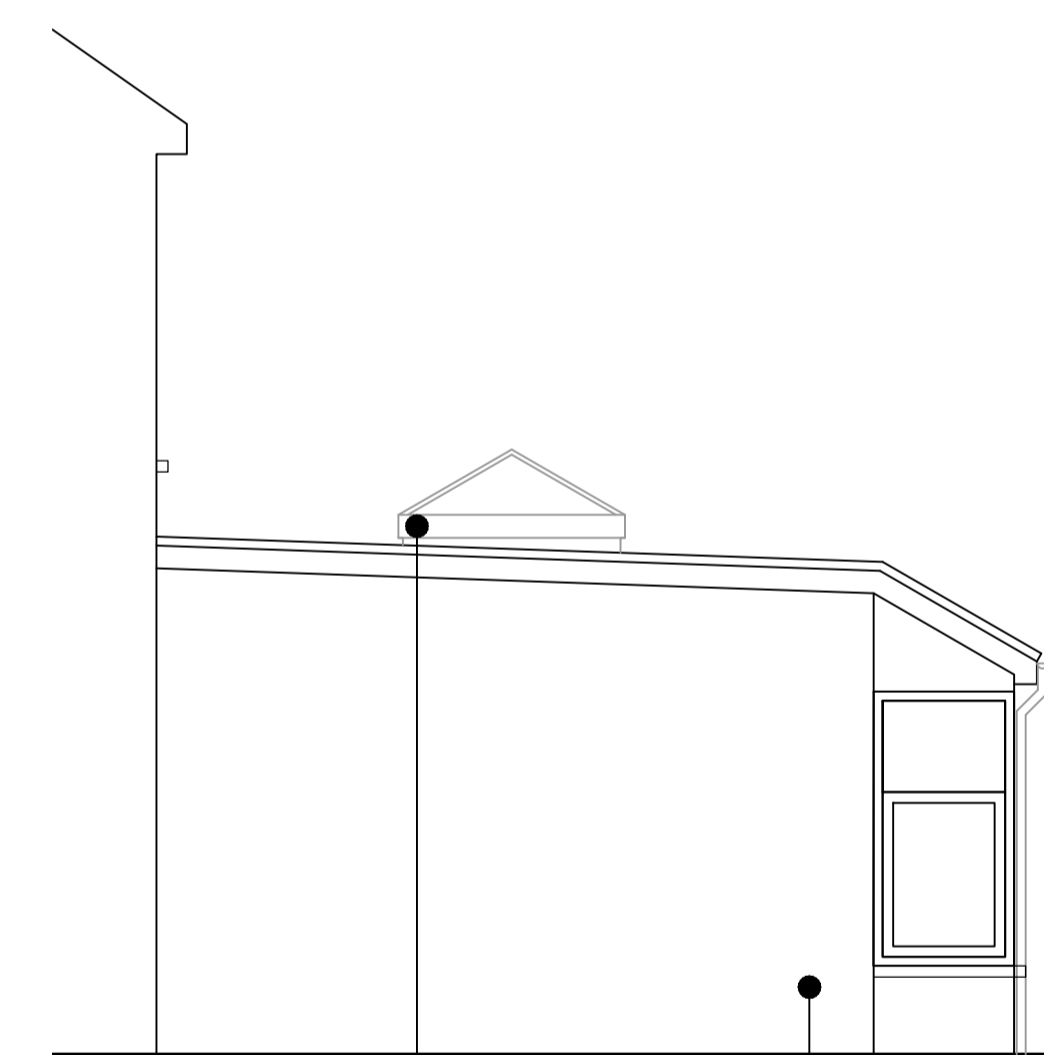

Extension side Elevation – Proposed
 Scale 1:100 @ A3



Rv	Date	Init	Ch
REVISIONS			

FOR PLANNING

Project
 9 Ifton Terrace, Rogiet
 Single story rear extension

Drawing Title
 GF Plan, Side & Rear elevations
 Proposed

drawn by	date	scale	Do not scale this drawing
SJ	May 2021	1:50@A1 & 1:100 @A3	

SJ Architecture
 tel: 07761641505
 email: info@sjarchitecture.co.uk
 web: www.sjarchitecture.co.uk

Job No	Drawing No	Revision
1173	20-200	