

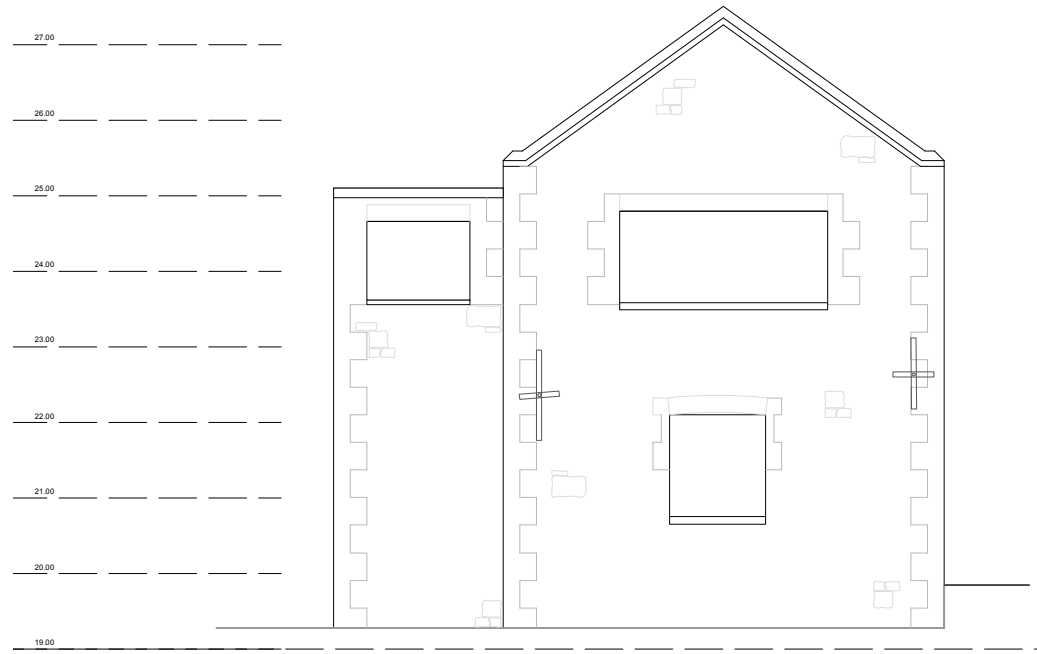



The scale shown on this drawing is for general purposes only. For any critical dimensions, setting out or manufacturing information please request dimensioned drawings. Please bear in mind that some printing processes and photocopying can distort the scale

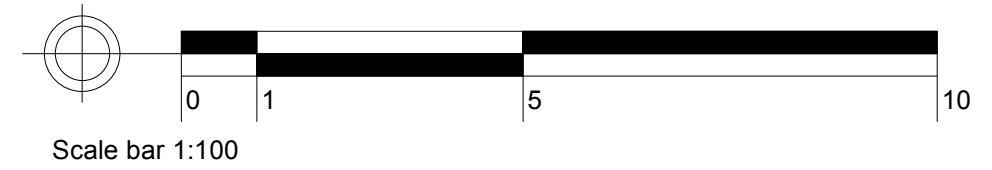


existing north east elevation

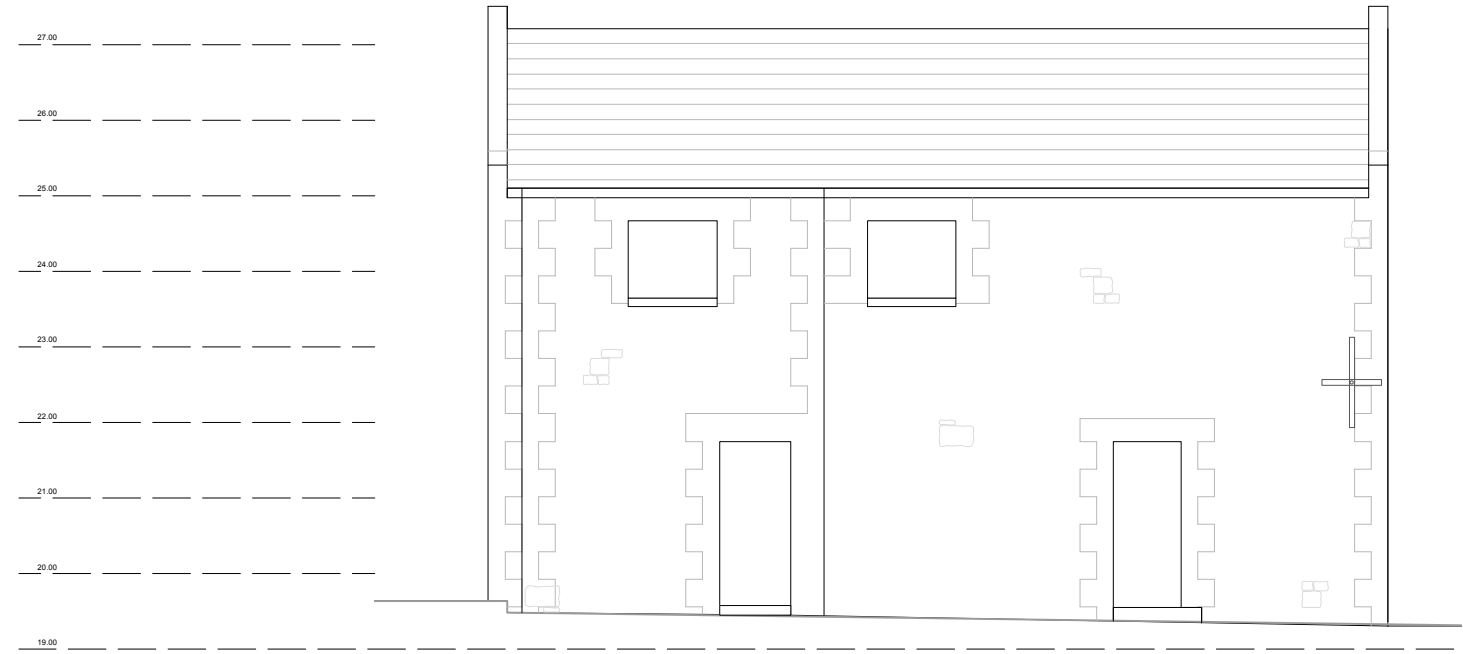

existing south east elevation

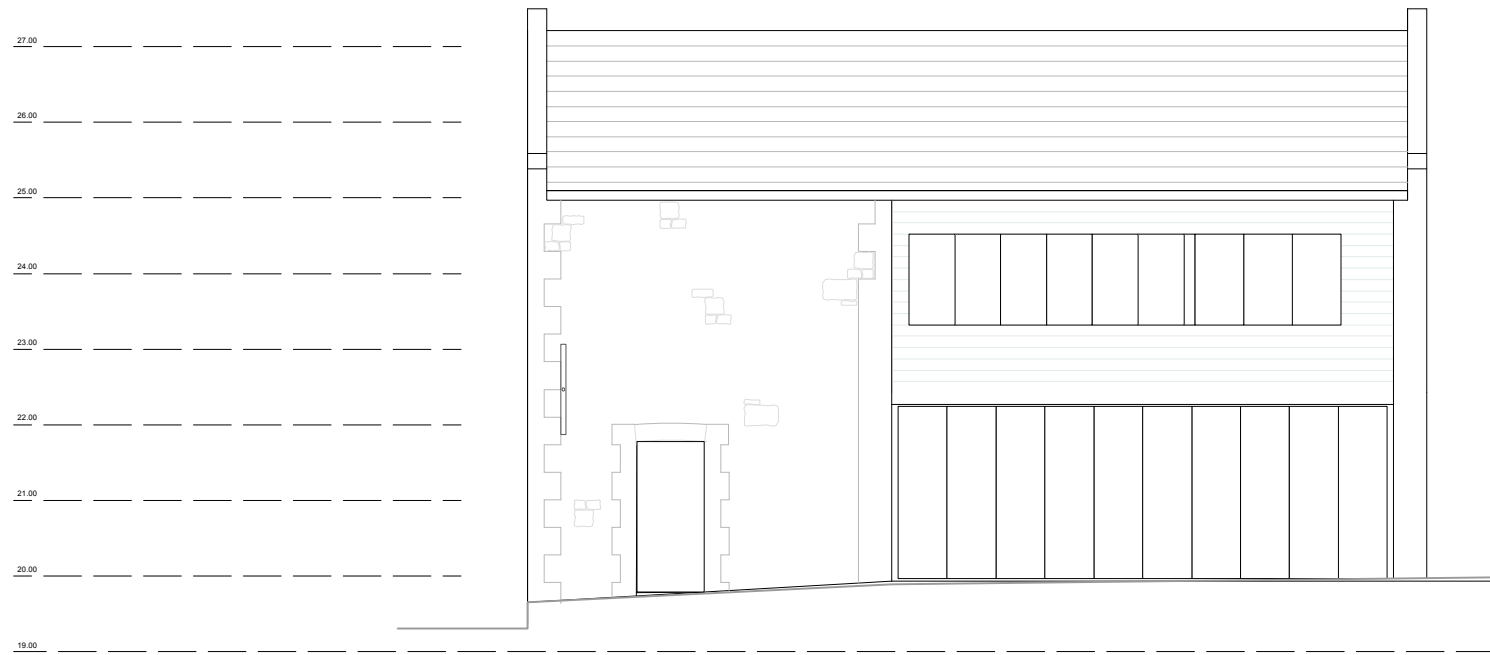

existing north west elevation

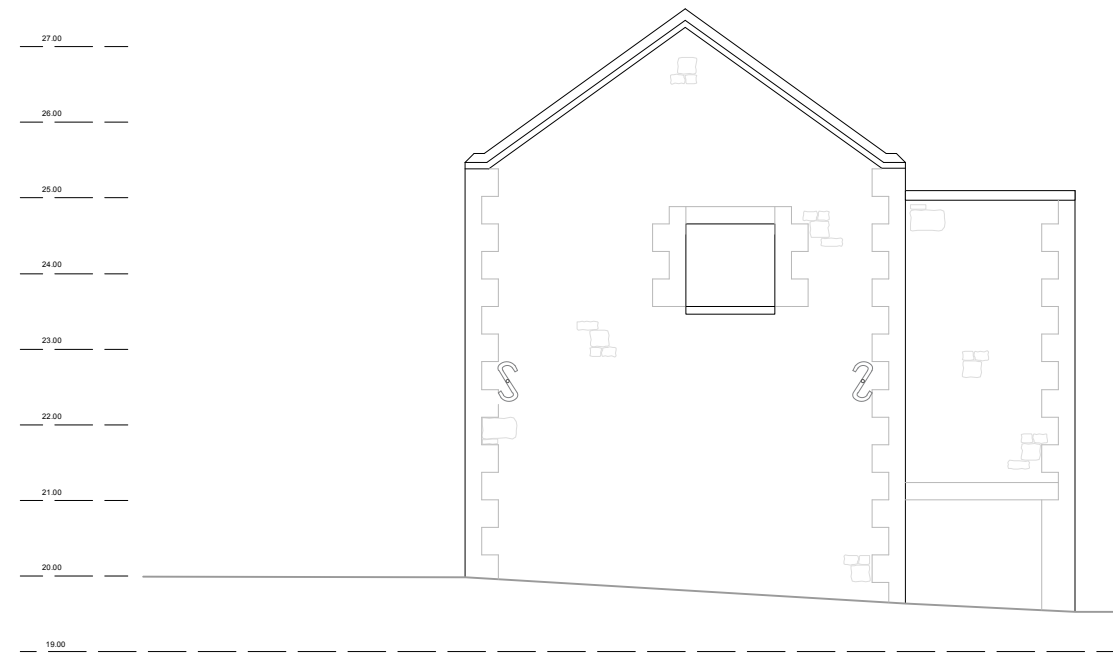

existing south west elevation



6 Turnlake Road
Chagford
Devon
TQ13 8FF

E : info@squirrel-design.co.uk
T : 01647 432575
F : 01647 432676
W : www.squirrel-design.co.uk

project
extensions + alterations
Oak Hill Cottage

title
extg elevations

scale:
1:100@ A3

date:
Feb 21

drawn by:
AO'C

drawing no.
506.4.103