




EXISTING GROUND FLOOR PLAN

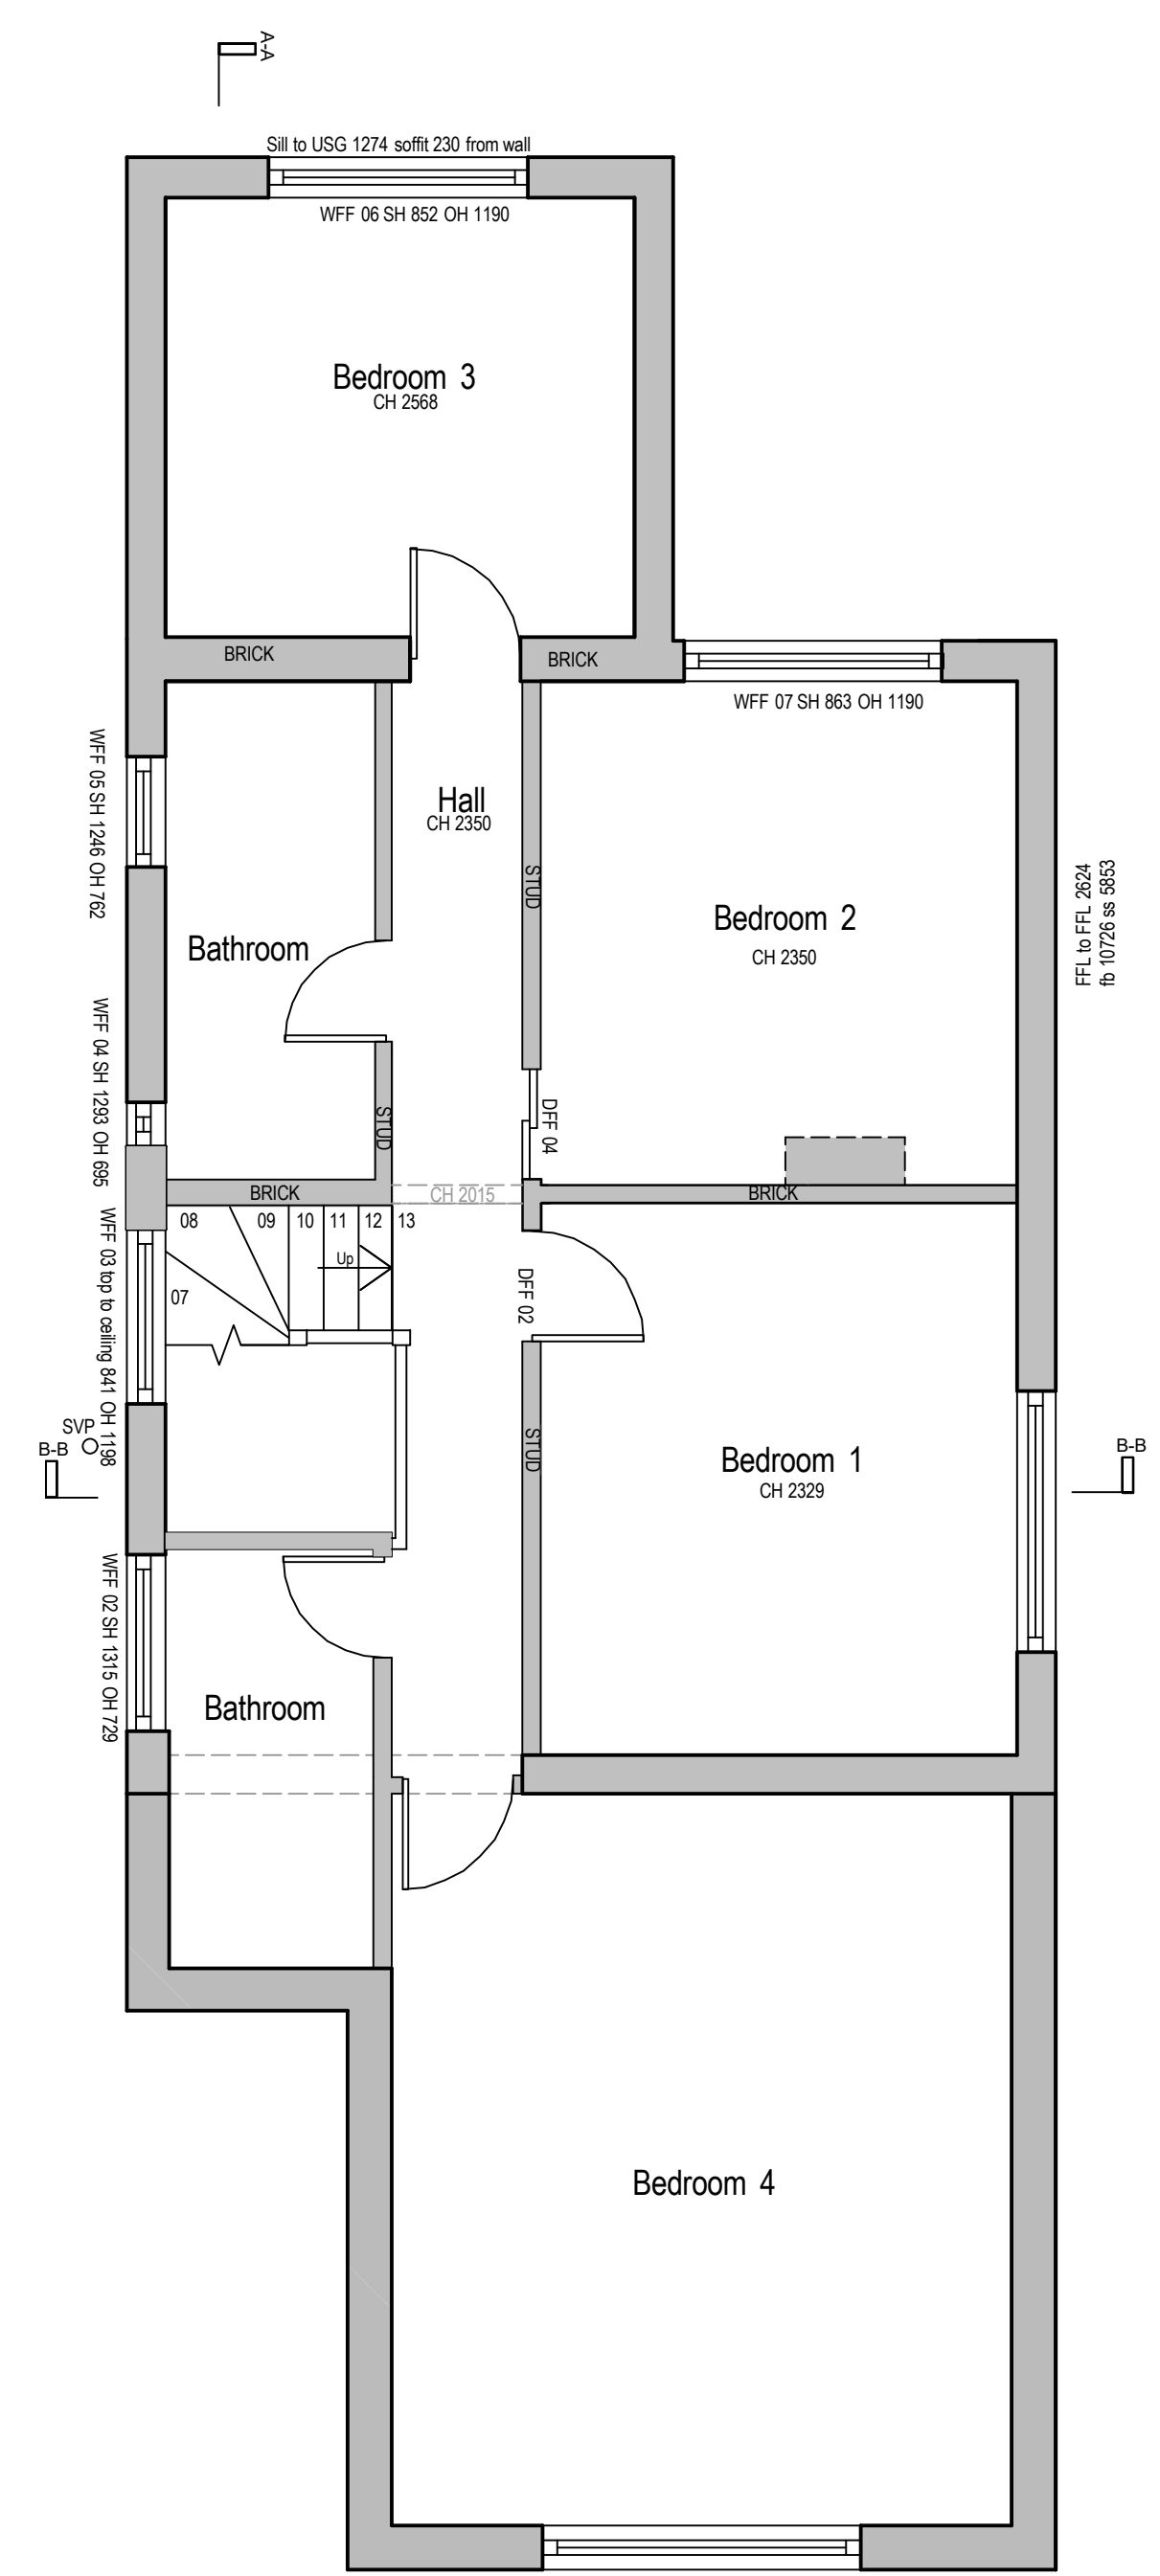


EXISTING FIRST FLOOR PLAN

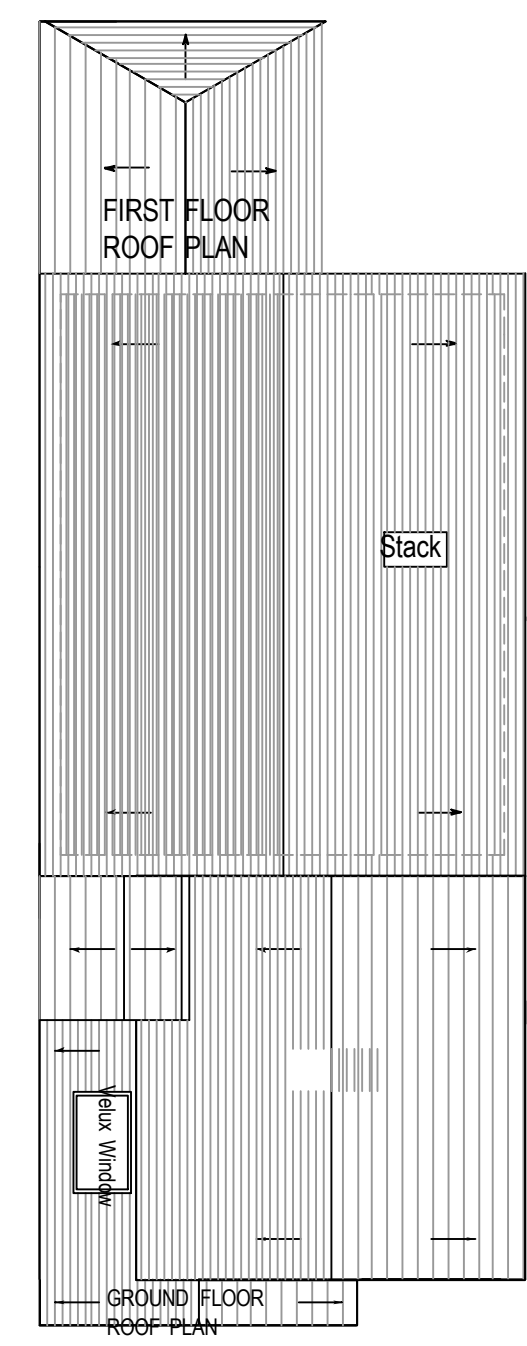


EXISTING ROOF PLAN

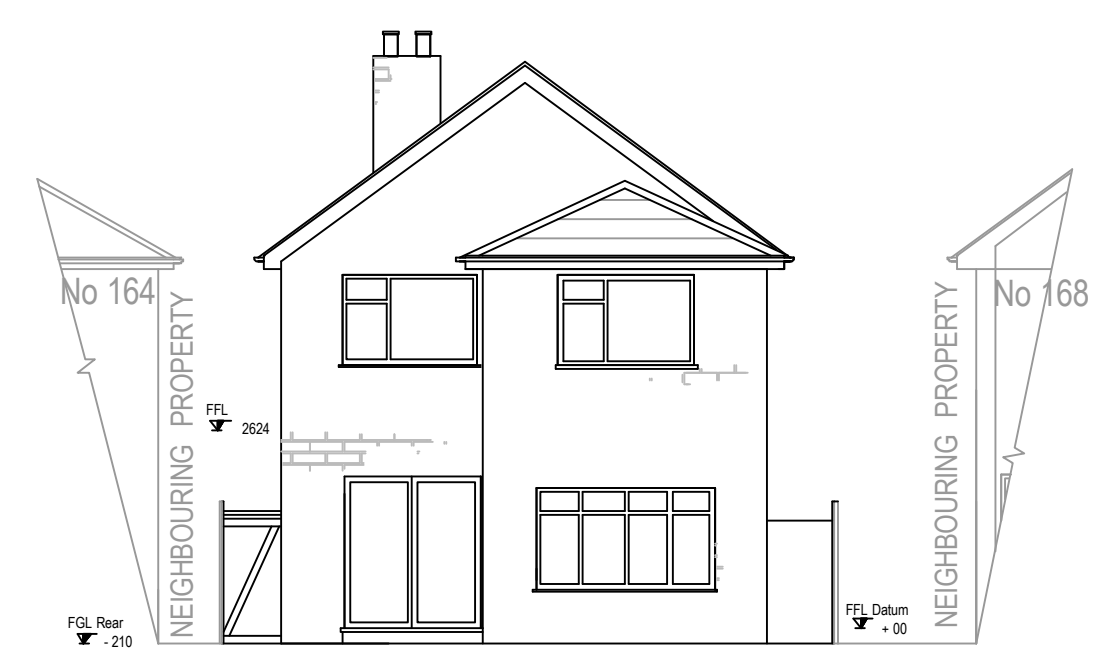

EXISTING REAR ELEVATION

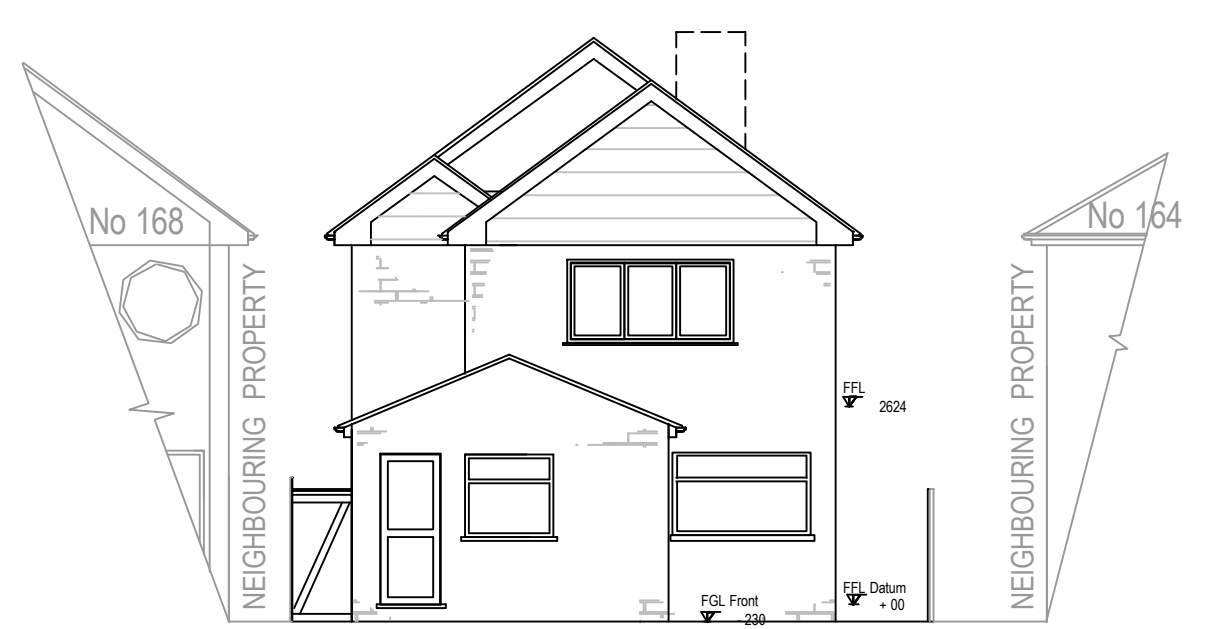


EXISTING FRONT ELEVATION

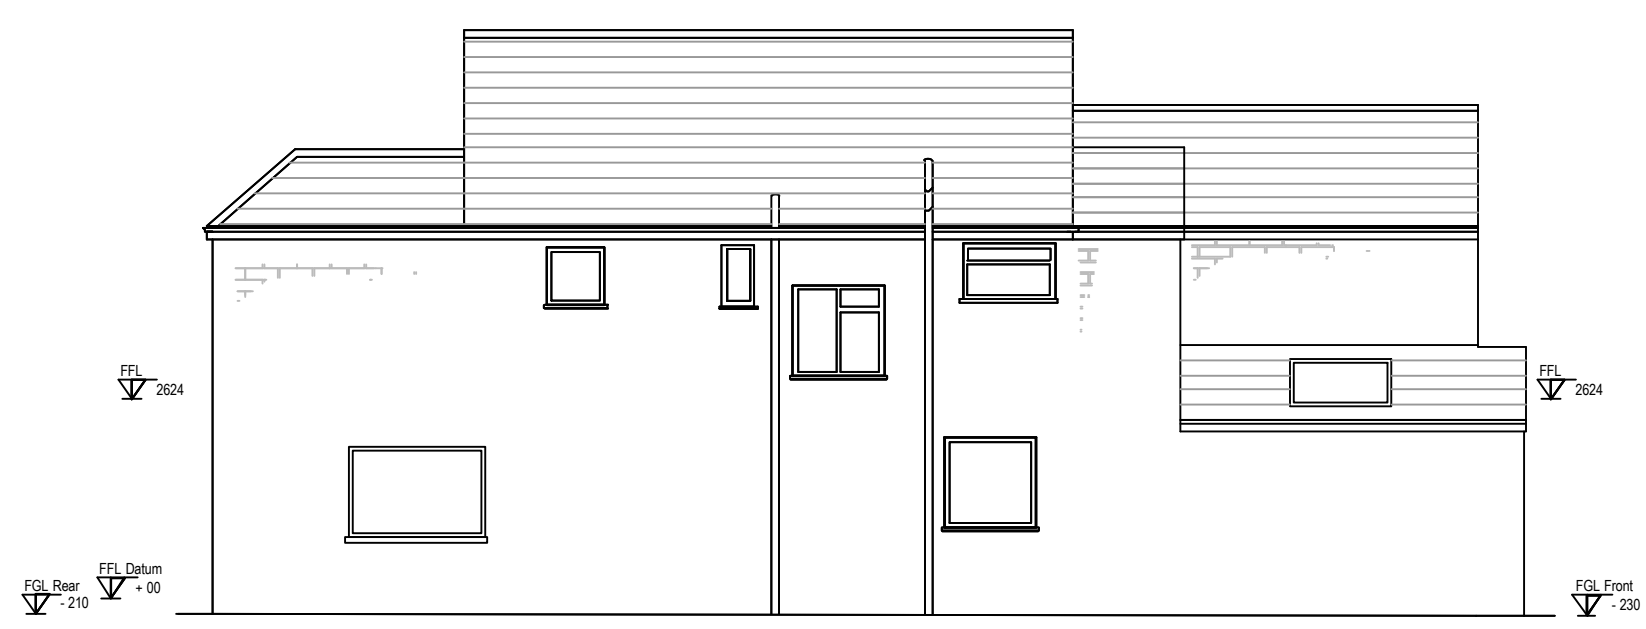

EXISTING SIDE ELEVATION



EXISTING SIDE ELEVATION

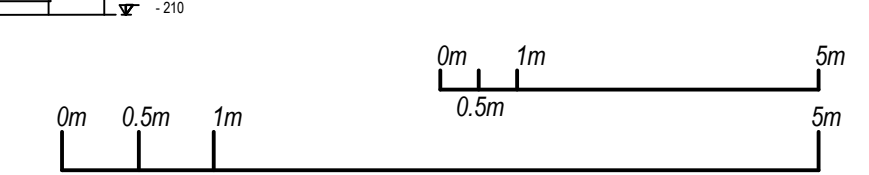

NOTE:
 -The general contractor is responsible for the verification of all dimensions on site and shall inform the contract surveyor of any discrepancies.
 -Do not scale from this drawing, use figure dimension only.
 -Existing foundations, inlets and walls to be exposed if required by building control for assessment and upgrading if found inadequate.
 -Drawings copyright of Tim Houlihan surveyor. Drawings to be used for stated purpose only.
 -Note all drawings to be read in conjunction with engineers drawings.
 -If there are any queries contractor to contact surveyor immediately.
 -All stair dimensions are to be confirmed by installer prior to installation and any discrepancies to be brought to the attention of the surveyor.
 -This drawing is for negotiations with the Local Authority Planning & Building Control departments.
 -In the event that it is used for construction then the builder is responsible for checking on site all dimensions and relevant information prior to the commencement of works to ensure the accuracy of any information contained in the drawing. Any discrepancy must be notified before work commences.
 -The drawing may only be used for the address shown and may not be copied without permission. These drawings are Copyright controlled.

Site photographs

FRONT VIEW

REAR VIEW

PRELIMINARY PLANNING DRAWINGS

Great West Design
 Twickenham Business Centre
 30 Heath Road
 Twickenham
 TW1 4BZ

tel: 020 89915838 / 07950 336 973
 email: info@greatwestdesign.org
 web: www.greatwestdesign.org

© copyright

Revisions:	Date:

Client: Mr Daren Jones
 166 Park Road, Kingston,
 KT2 5LP
 Site Address: 166 Park Road, Kingston,
 KT2 5LP
 Job Title:
 Proposed Loft Conversion
 With Internal Alterations

Drawing Title:
Existing plans elevations & section
 Scale: 1:50 @ A1 Project Ref: 2021/032D
 Date: 10/03/21 Drawn by: Tim Houlihan
Drawing No 01 Rev: