


Roof Green Felt Shingles
 Window Double Glazed.
 Walls, Slow grown Spruce, thickness 44mm
 Brown Pressure treated Wood
 Floor 50mm Concrete slabs laid on sand.

Total Floor area 24 Sq Metres

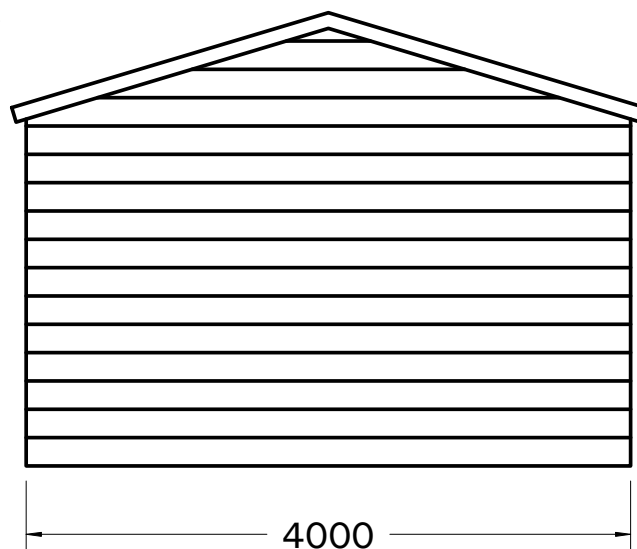

TITLE South & West elevations		
DATE 28/05/2021	SCALE 1:50 @ A4	DRAWN BY TH
APPLICATION Log Garage 6m x 4m x 3m		