



NIGHTINGALE ROAD

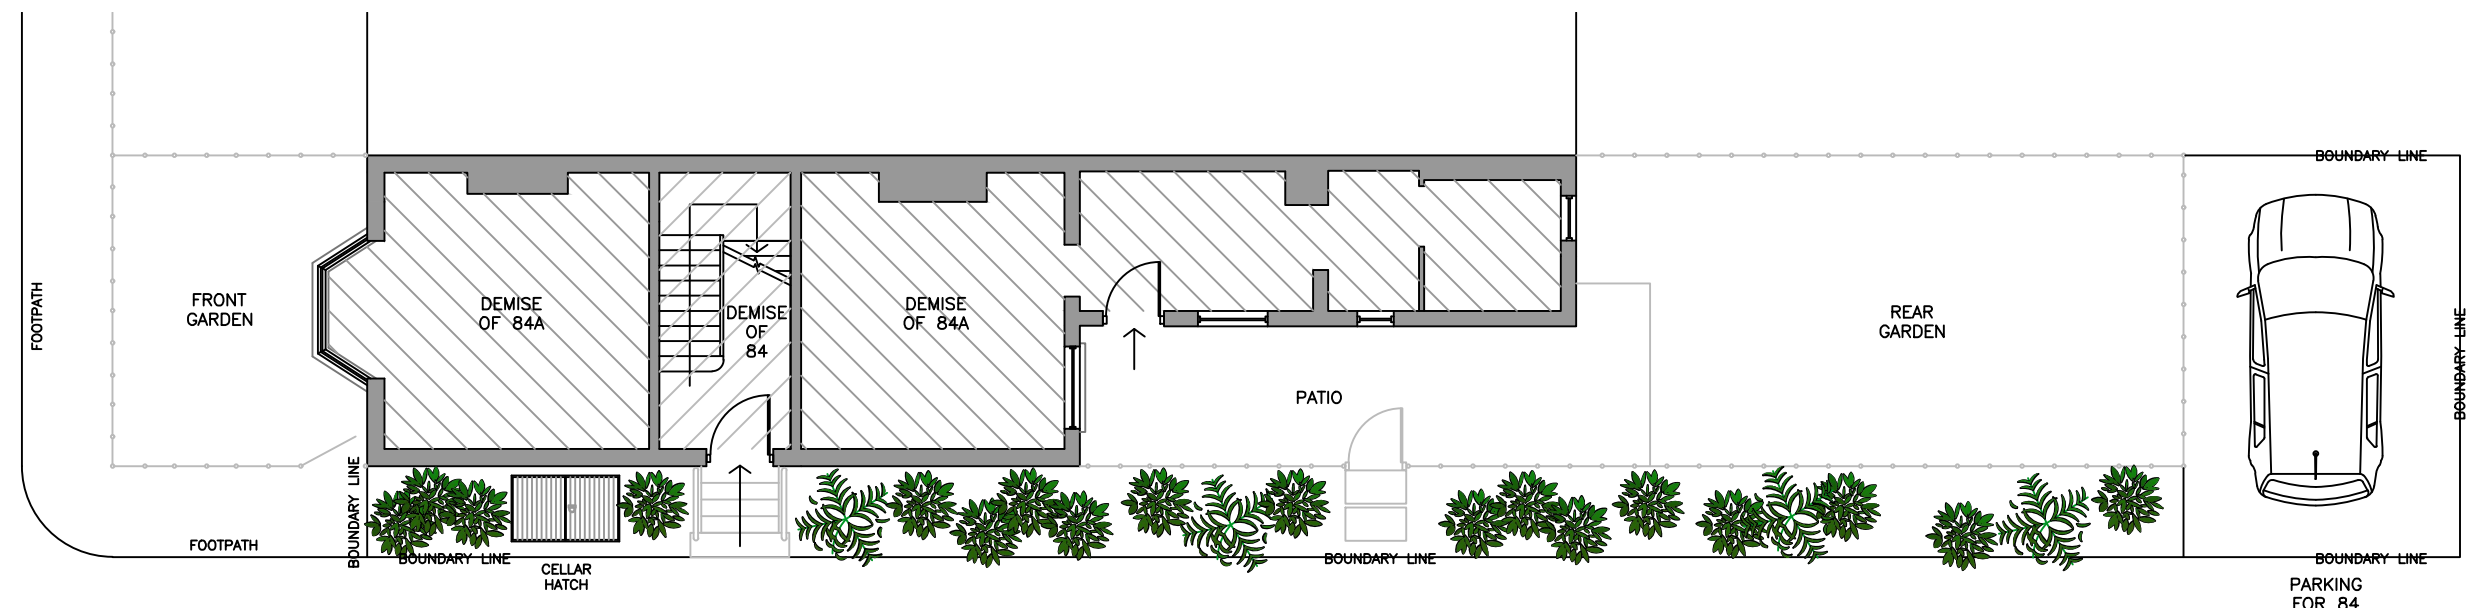

KINGS ROAD

EXISTING GROUND FLOOR PLAN - 1:100 © A3

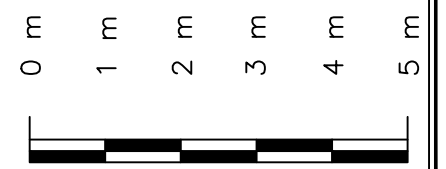

Rev	Date	Description	By	CHK
B	15/01/21	FOR APPROVAL	JG	JC
A	21/12/20	FOR APPROVAL	JG	JC
<p>Client JEROME CARDINALE</p> <p>Project 84 & 84A NIGHTINGALE ROAD</p> <p>Title EXISTING SITE LAYOUT PLAN</p>				
Paper Size	A3	Date	21/12/20	
Scale	1:100	Drawn	JG	
Drawn	JG	Checked		
Drawn	JG	Checked		
003	B			