




**north elevation**

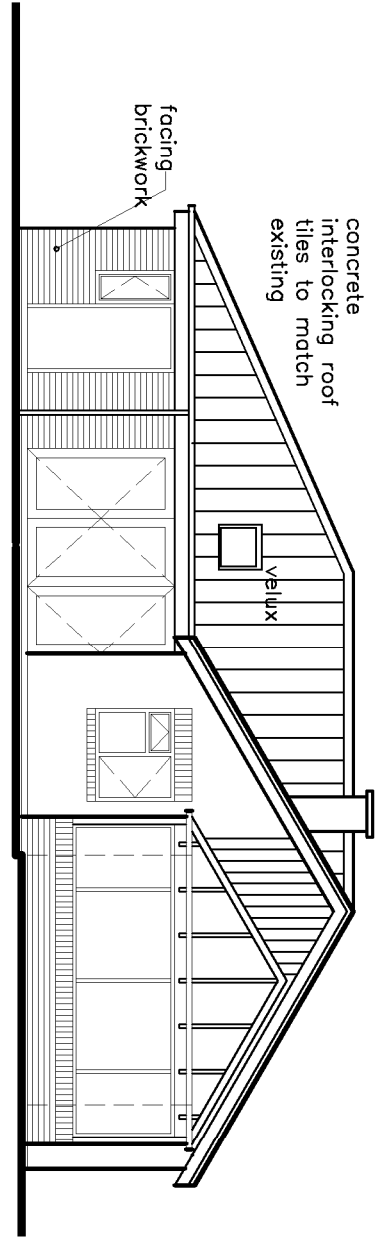



**south elevation**

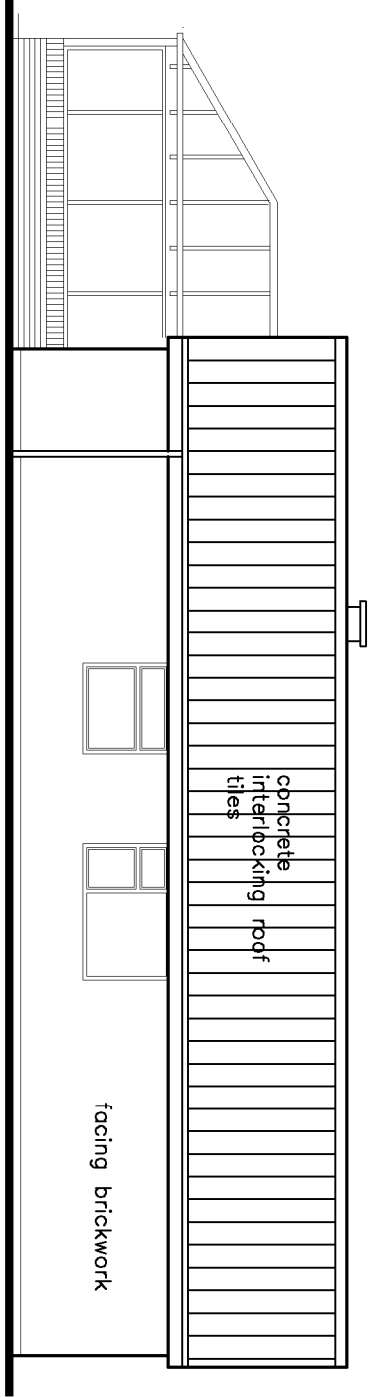

**east elevation**

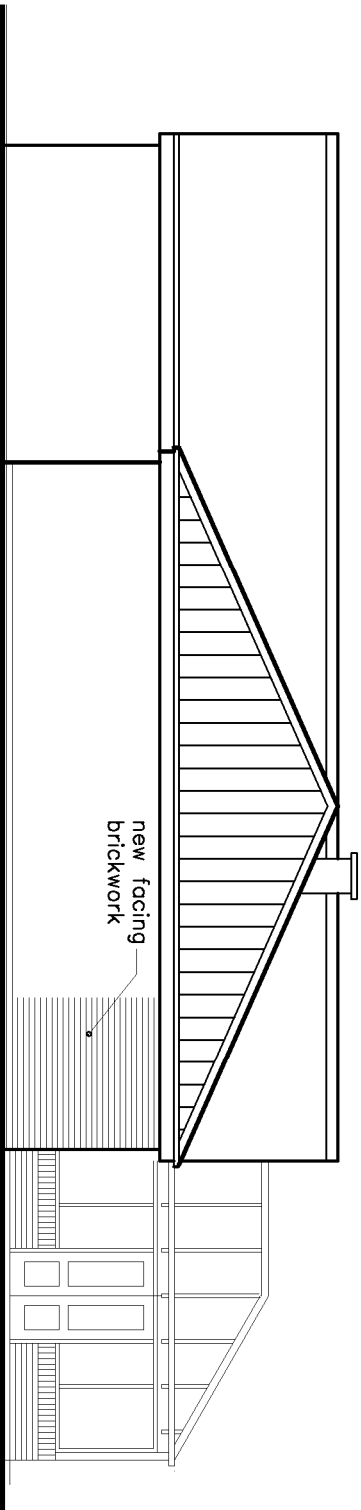

**west elevation**

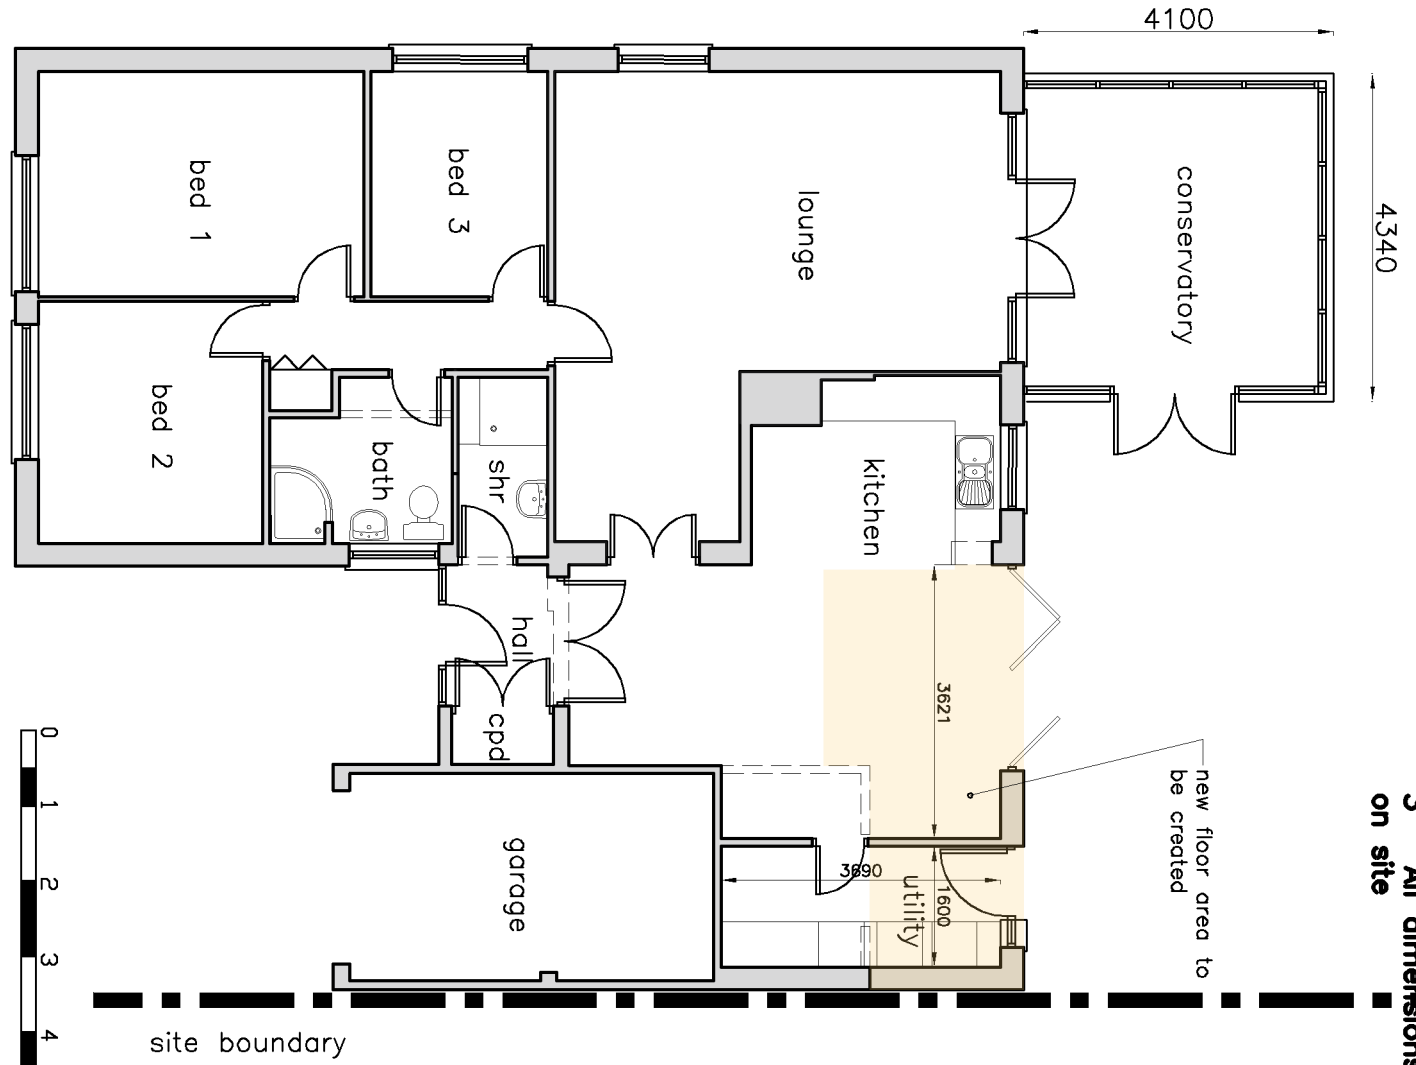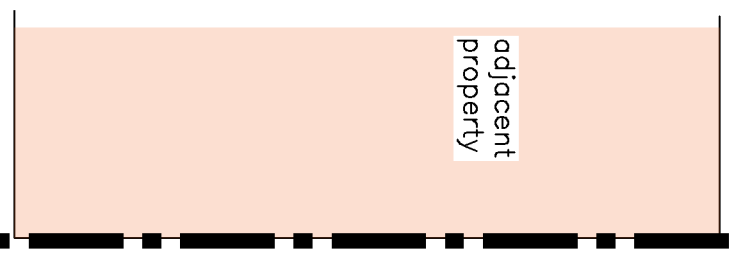

**floor layout scale 1:100**

- 1 Do not scale from this drawing
- 2 All discrepancies to be reported
- 3 All dimensions to be checked on site

project Proposed Alterations to 25 Friar's Pardon, Hurworth on Tees  
 scale 1:100 @ A3 no. 21.13/02  
 title Proposed Plans and Elevations  
 checked L.P.C.C.  
 date June 2021

**Leigh Cooper Associates**  
 ARCHITECTS  
 25 FRIAR'S PARDON, HURWORTH ON TEES  
 LEIGH COOPER ASSOCIATES  
 TEL: 01252 944616 FAX: 01252 281003

