

A

B

C

D

1

1

2

2

3


3

4

4




PROPOSED FRONT ELEVATION

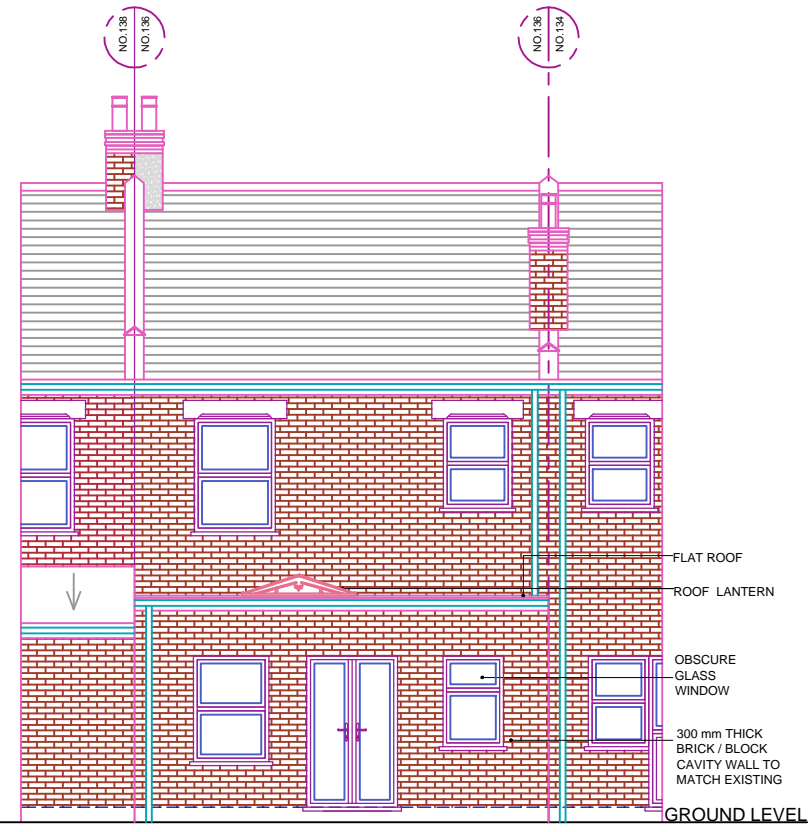


PROPOSED REAR ELEVATION

FLAT ROOF
 ROOF LANTERN
 OBSCURE GLASS WINDOW
 300 mm THICK BRICK / BLOCK CAVITY WALL TO MATCH EXISTING
 GROUND LEVEL

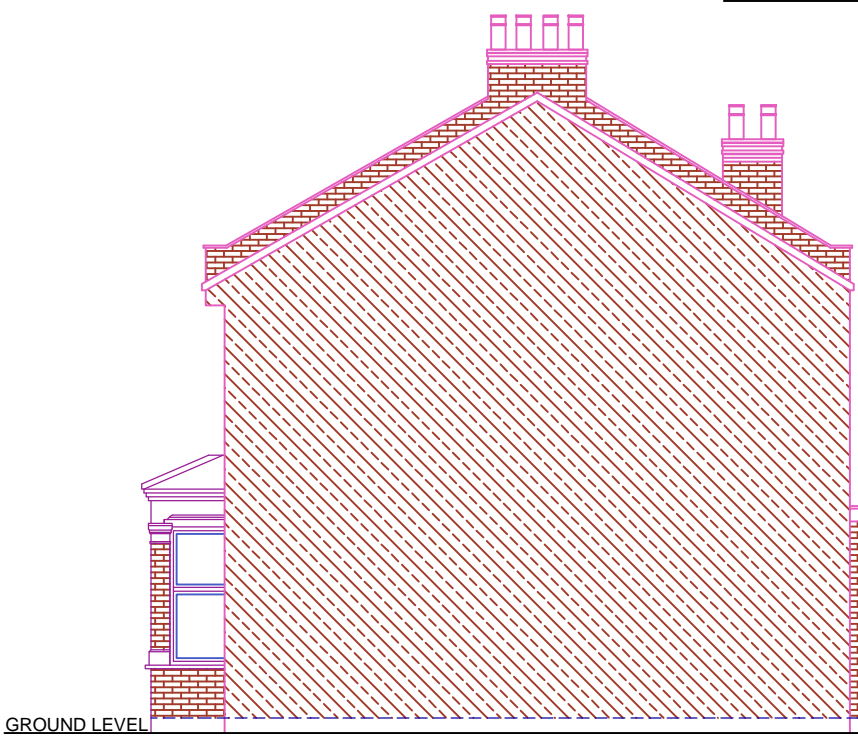


PROPOSED ELEVATION SIDE A

MATERIALS USED IN EXTERIOR WORK TO BE SIMILAR IN APPEARANCE TO THOSE OF THE EXTERIOR OF THE EXISTING HOUSE.

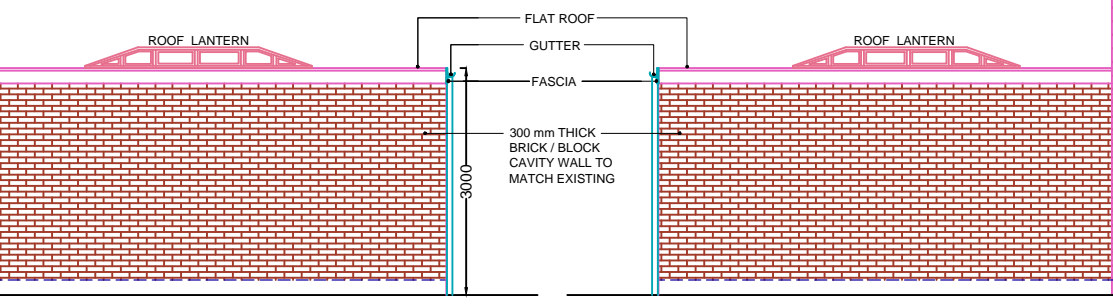

FLAT ROOF
 GUTTER
 FASCIA
 300 mm THICK BRICK / BLOCK CAVITY WALL TO MATCH EXISTING
 3000

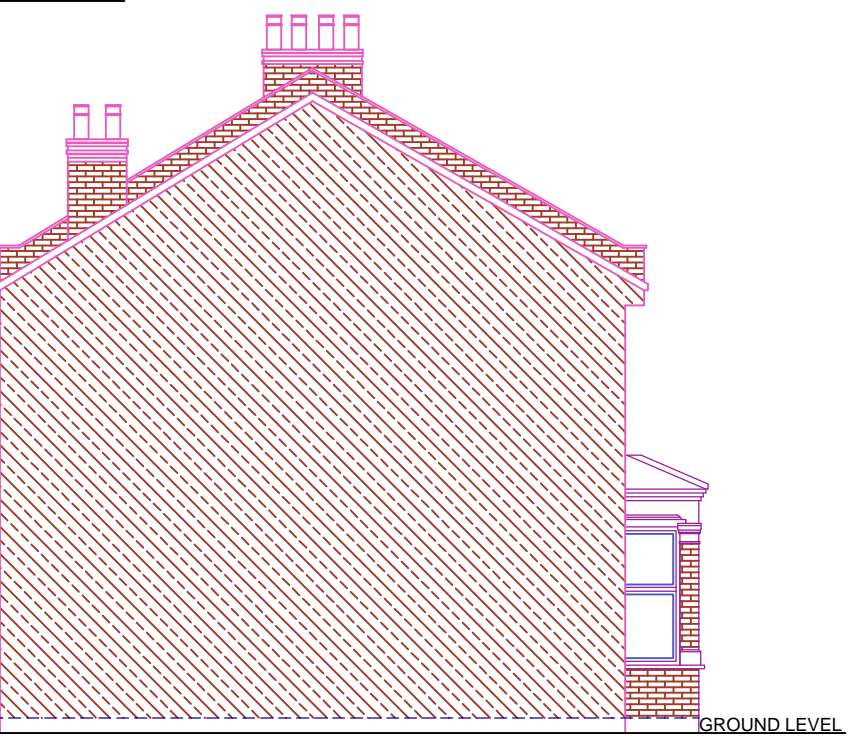

PROPOSED ELEVATION SIDE B



| REFERENCE DRAWINGS |
|--------------------|
| |
| |
| |

GENERAL NOTES
 This drawing is for planning use only do not use this drawing for any purpose other than that for which it was issued.
 Structural Design and Building Control Approval is required before construction commences.
 This drawing is subject to copyright do not reproduce this drawing without prior permission.

| No | DATE | REVISION | BY | CHK |
|----|------|----------|----|-----|
| | | | | |
| | | | | |
| | | | | |

CONSULTANT

 CIVIL ENGINEERS
 STRUCTURAL ENGINEERS
 ARCHITECTURAL DESIGNERS
 Contact: 07947249323

| | | |
|----------------|--|---------------------------|
| DRAWN AZ | CLIENT/PROJECT 136 RUSKIN AVENUE | DRAWING No. D08 |
| CHECKED A.R | TITLE PROPOSED ELEVATIONS | SCALE: 1:100 |
| PROJECT NO. | | DATE: 08-06-2021 |

A

B

C

D