


PROPOSED GROUND FLOOR PLAN

**Note to the builder:**  
 This drawing is to be read in conjunction with all related drawings.  
 All dimensions must be checked and verified on site before commencing any work.  
 The originator should be notified immediately of any discrepancy.

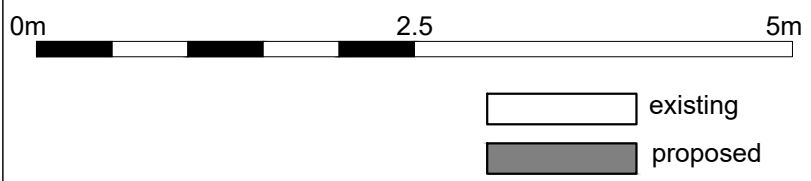

Rev.	Date	Description
A	04.05.2021	DESIGN
B	07.05.2021	PLANNING

**KTH WORKS**  
 33 Victoria Street  
 ME20 7HJ  
 t: +44 (0) 77 2555 9016  
 e: kehayova.hristina@gmail.com

Project:  
 79A Carshalton Grove SM1 4NB  
 SIDE/ REAR EXTENSION

Drawing Title:  
 PROPOSED GROUND FLOOR PLAN

Drawing No  
**080001-110**

Scale 1:50 @ A3 Date 07.05.2021

Drawing Status PLANNING

Revision  
**B**