




PROPOSED FRONT ELEVATION

Note to the builder:
 This drawing is to be read in conjunction with all related drawings.
 All dimensions must be checked and verified on site before commencing any work.
 The originator should be notified immediately of any discrepancy.

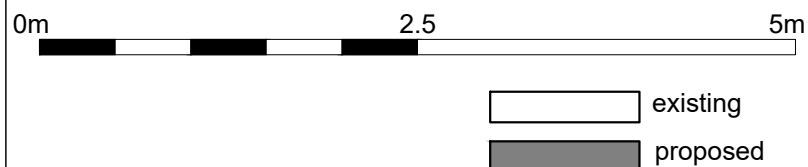

Rev.	Date	Description
A	04.05.2021	DESIGN
B	07.05.2021	PLANNING

KTH WORKS

33 Victoria Street
 ME20 7HJ
 t: +44 (0) 77 2555 9016
 e: kehayova.hristina@gmail.com

Project:
 79A Carshalton Grove SM1 4NB
 SIDE/ REAR EXTENSION

Drawing Title:
 PROPOSED FRONT ELEVATION

Drawing No
080001-112

Revision
B

Scale 1:50 @ A3 Date 07.05.2021

Drawing Status PLANNING