





Consented Front Elevation



Proposed Rear Elevation

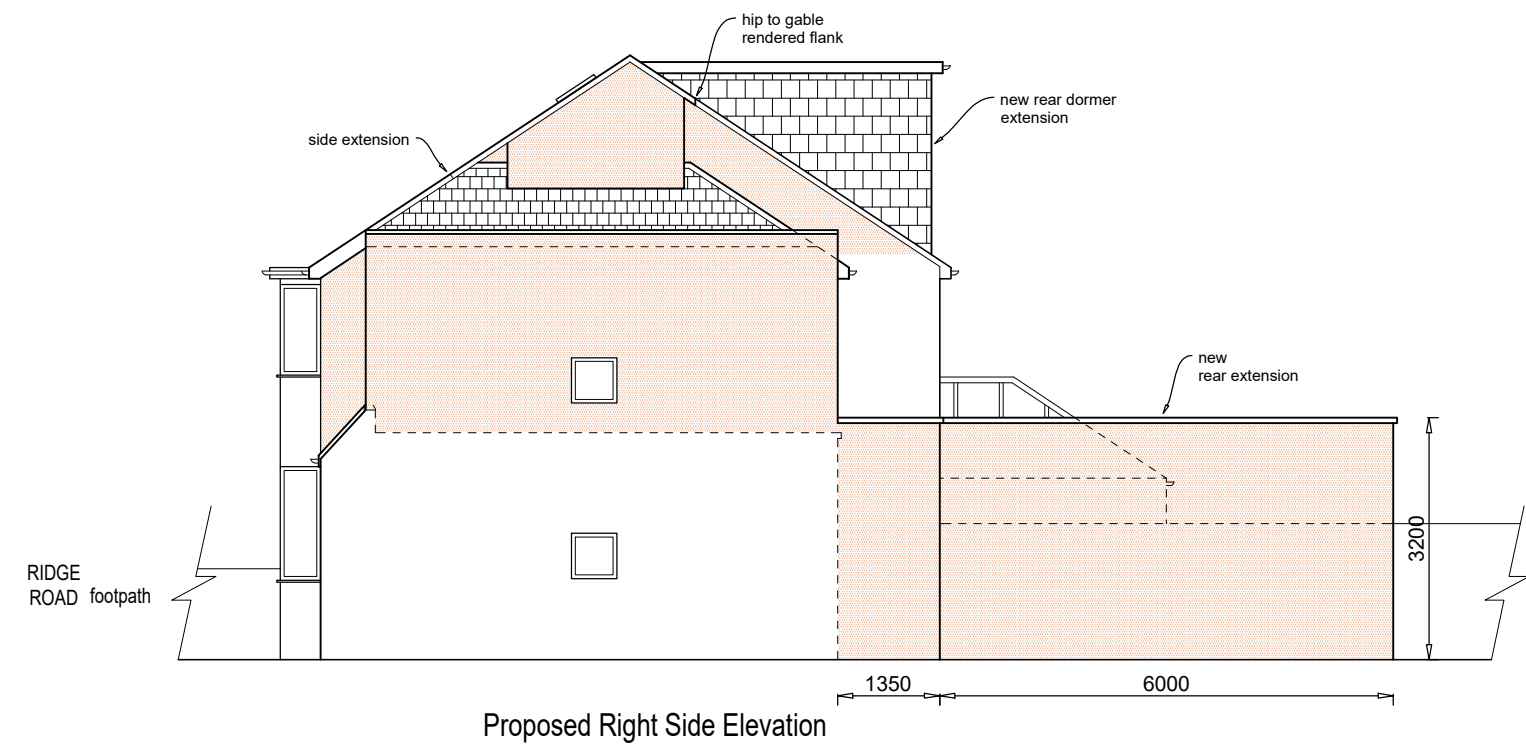

Proposed Right Side Elevation

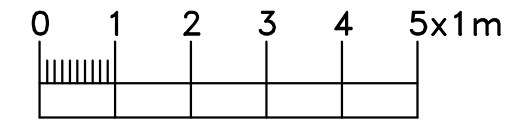

REV 01: 280521  
Ground Floor Rear Extension amended.

project: PROPOSED INTERNAL MODIFICATIONS, REAR EXTENSION, SIDE EXTENSION AND LOFT CONVERSION TO INCLUDE REAR DORMER AT 43 RIDGE ROAD, SUTTON, SM3 9LF

drawing: PROPOSED ELEVATIONS

scale: 1:100 @ A3	date: 15/04/2021	dwg no. 06
----------------------	---------------------	---------------

**BUILDING DESIGN WORKSHOP Ltd**  
Suite 43-45, Airport House,  
Purley Way, Croydon, CR0 0XZ  
tel. 0208 653 9714 / 07455301000