



Proposed Loft Floor Plan

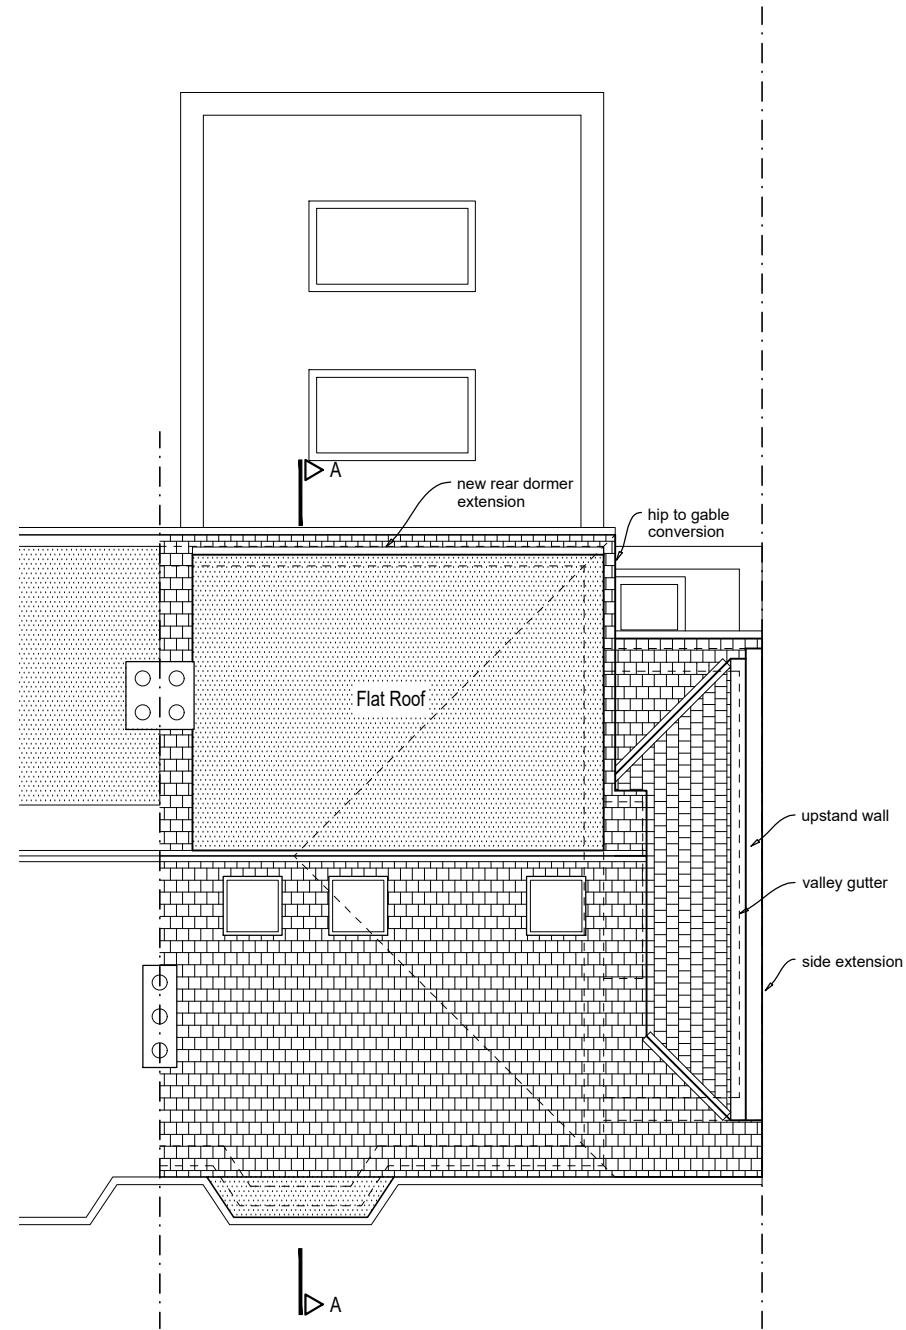

Proposed Roof Plan

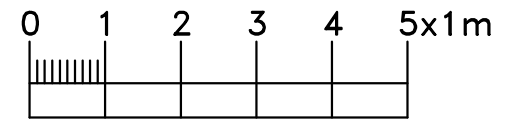

REV 01: 280521
Ground Floor Rear Extension amended.

project: PROPOSED INTERNAL MODIFICATIONS,
REAR EXTENSION, SIDE EXTENSION AND
LOFT CONVERSION TO INCLUDE REAR DORMER AT
43 RIDGE ROAD, SUTTON, SM3 9LF

drawing:
PROPOSED FLOOR PLANS

scale: 1:100 @ A3	date: 15/04/2021	dwg no. 05
----------------------	---------------------	---------------

**BUILDING DESIGN
WORKSHOP Ltd**
Suite 43-45, Airport House,
Purley Way, Croydon, CR0 0XZ
tel. 0208 653 9714 / 07455301000