




Garden Office Ground Floor
5 1:50

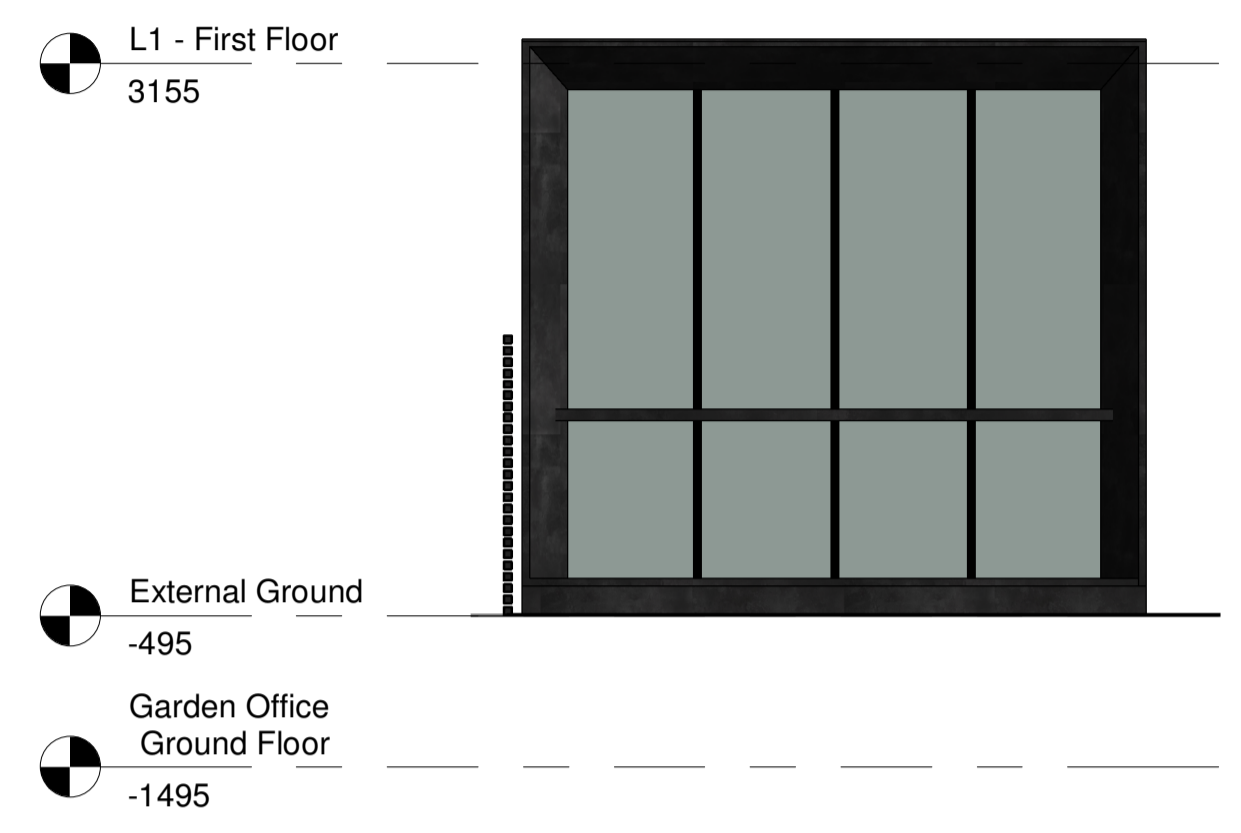


South Elevation Office
1 1:50

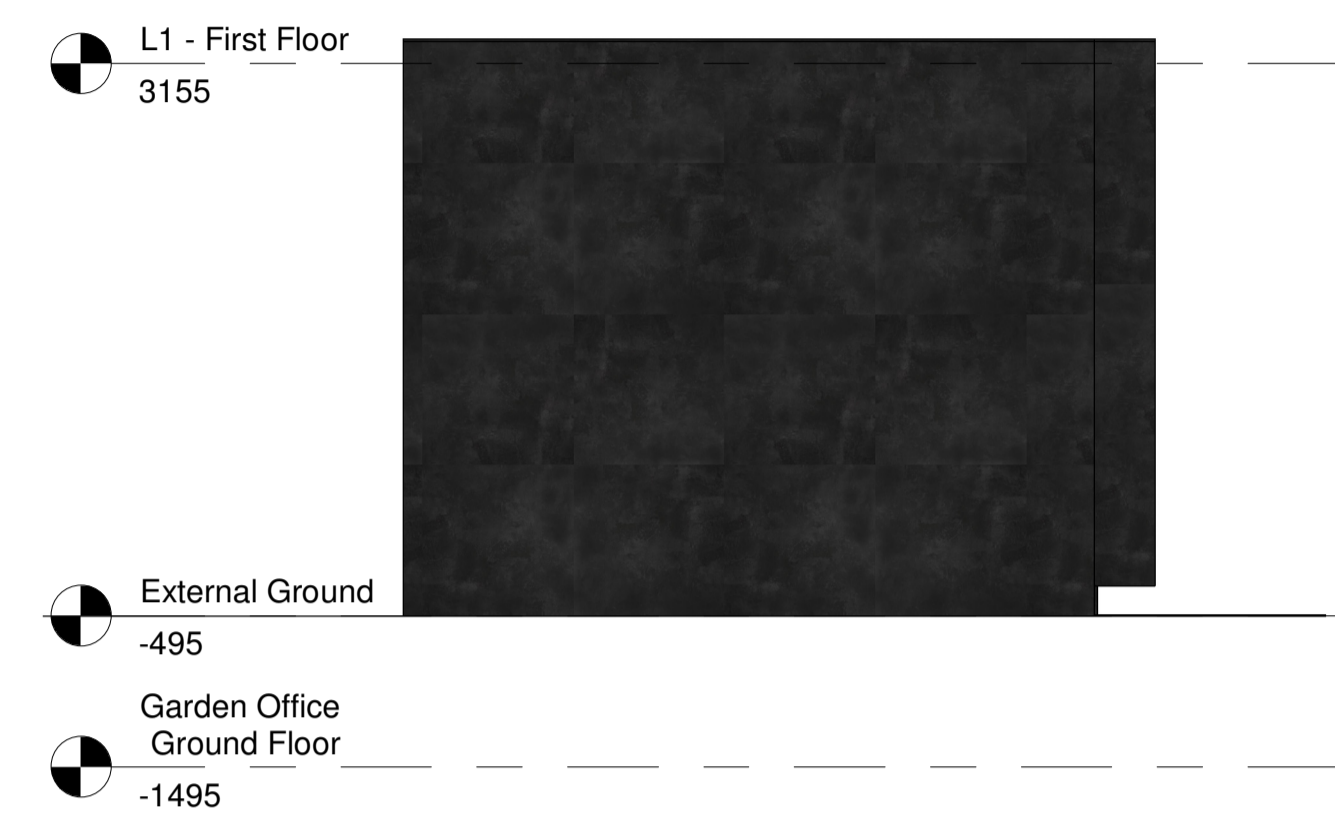


West Elevation Office
3 1:50

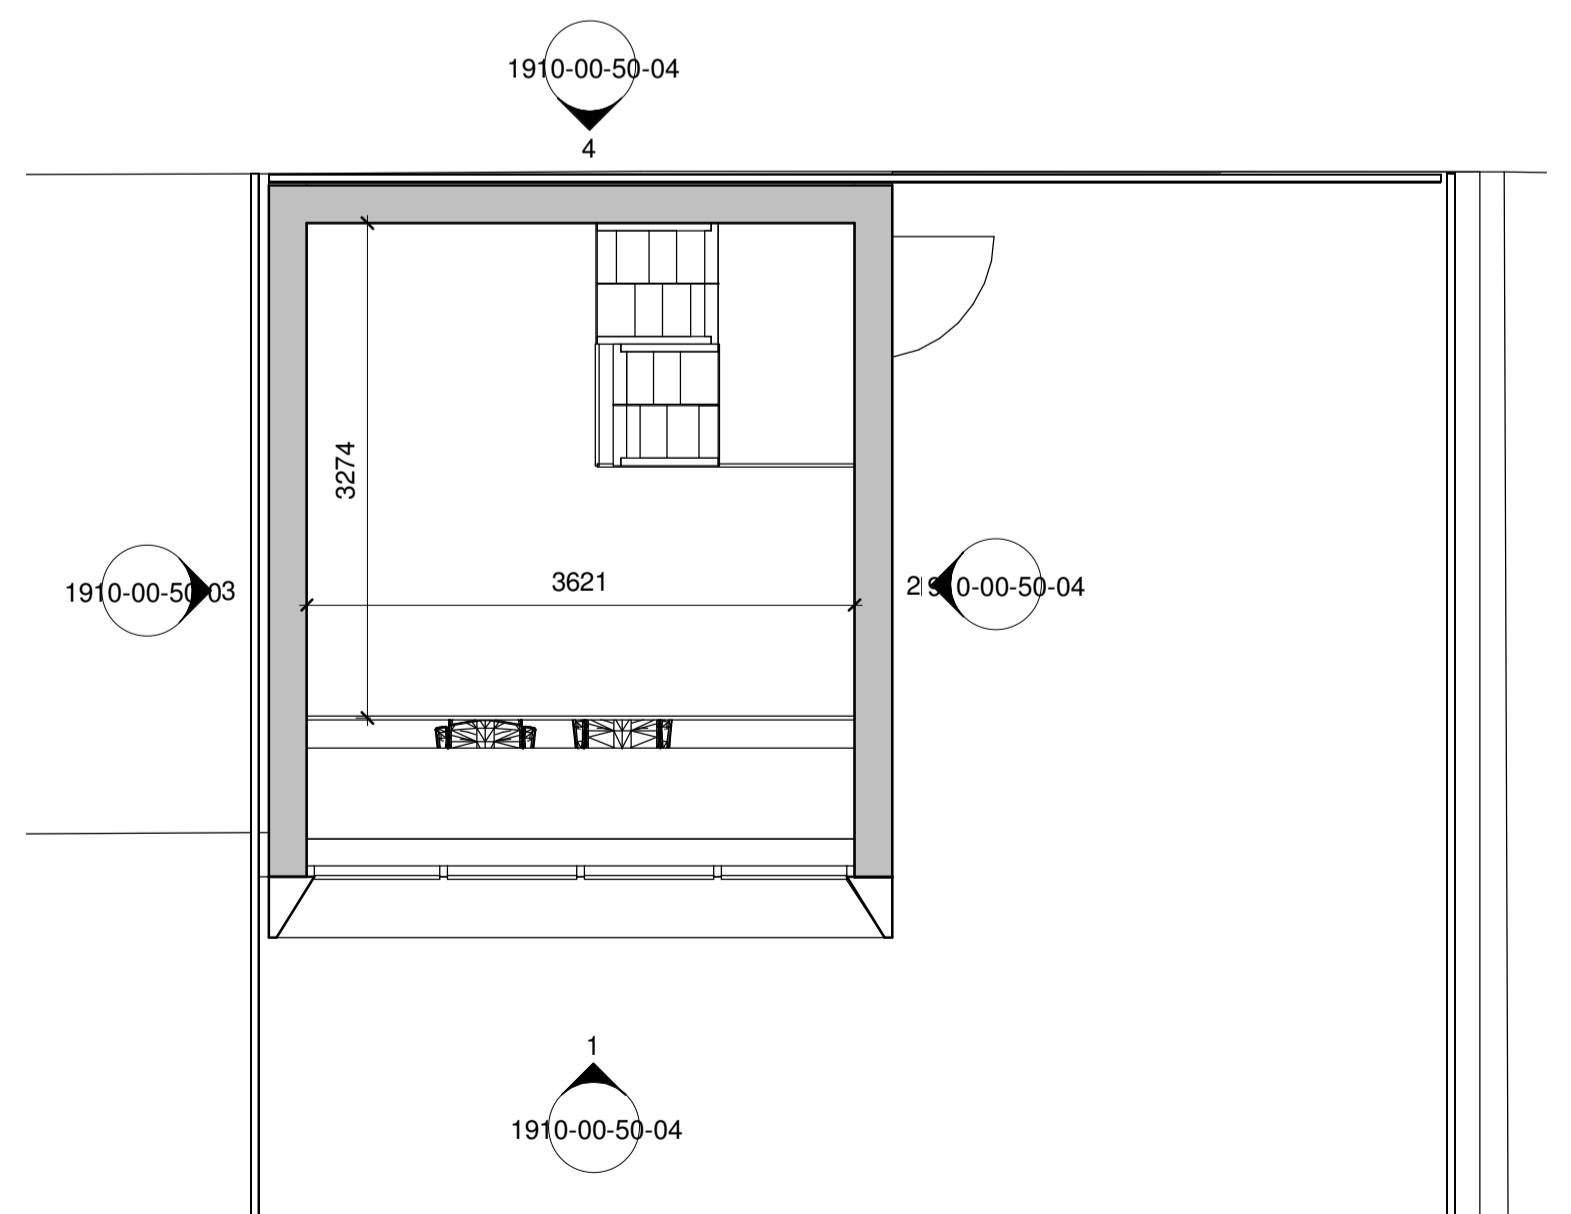

Garden Office First Floor
6 1:50

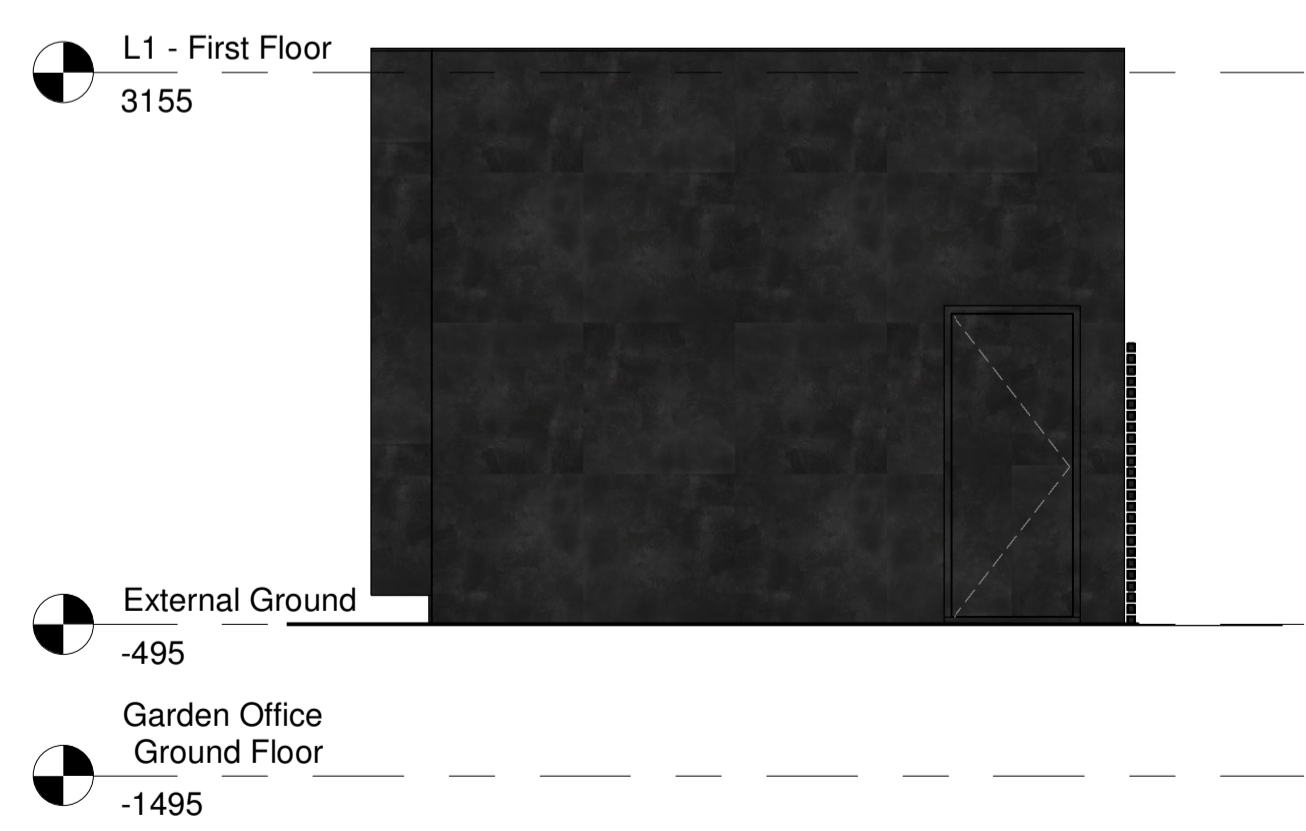

East Elevation Office
2 1:50

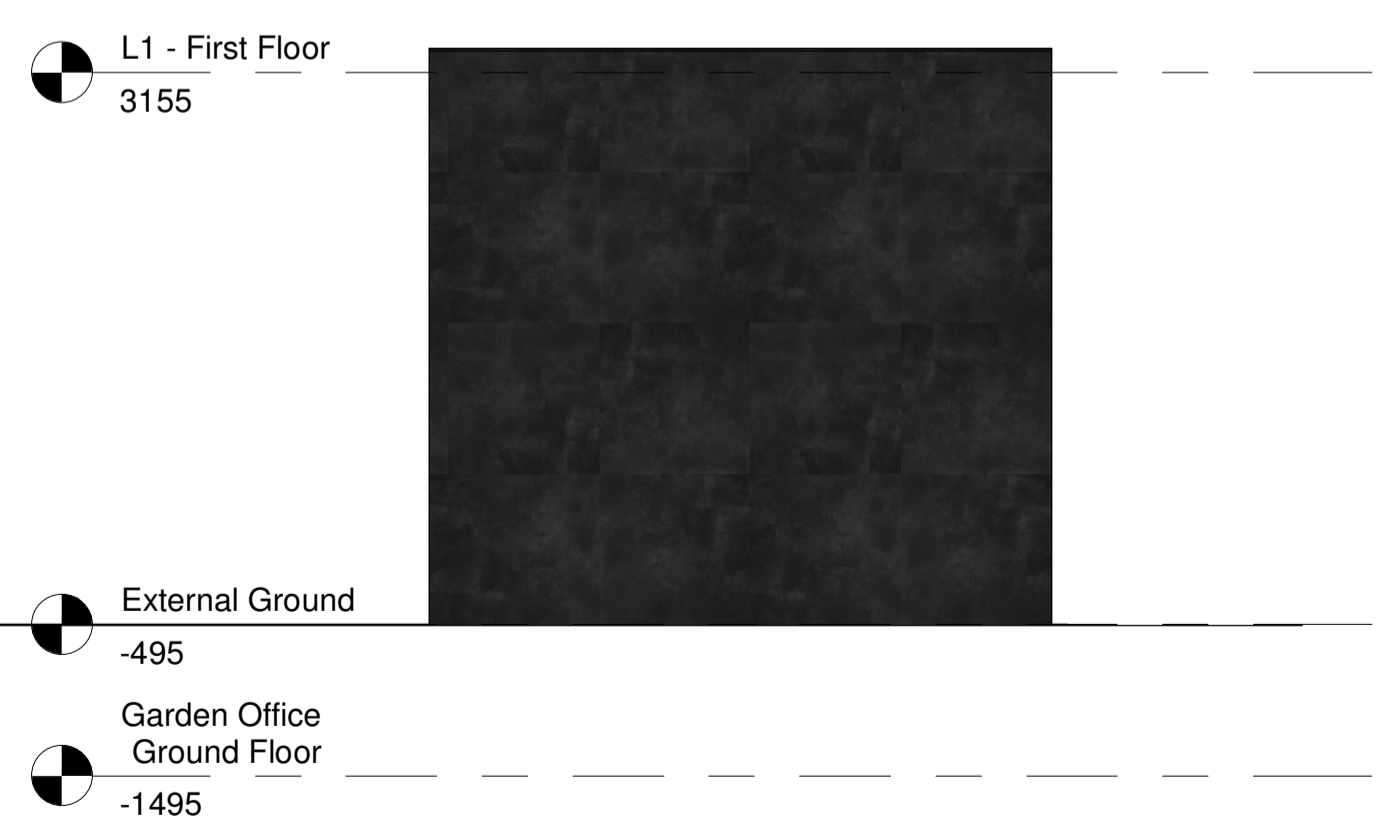

North Elevation Office
4 1:50

PLANNING ISSUE

R RIBA
Richard Riddick
Architecture

Address: MALING EXCHANGE
Houlls Yard
Newcastle-upon-Tyne
NE6 2HL

Tel: 0191 209 6020
Email: info@muddick.co.uk
Web: www.muddick.co.uk

© Richard Riddick Architecture Ltd

Scales	1:50	@A1	Date	19/03/2021
Drawing Number	1910-00-50-04	Revision	A	
Drawing Title	Proposed Garden Office			
Project	Alterations and Extension			
Address	10 Percy Gardens, Whitley Bay, NE25 8RF			
Client	Shaun Wheatley			
Do not scale drawings. Use only written dimensions.				