



This drawing and the design are the copyright of ON Architecture Ltd only.
 This drawing should not be copied or reproduced without written consent.
 All dimensions are to be checked on site prior to setting out and fabrication and ON Architecture Ltd should be notified of any discrepancy prior to proceeding further.
 For Construction & Fabrication Purposes - Do not scale from this drawing, use only the illustrated dimensions herein. Additional dimensions are to be requested and checked directly.
 Illustrated information from 3rd party consultants/specialists is shown as indicatively only. See other consultant / specialist drawings for full information and detail.

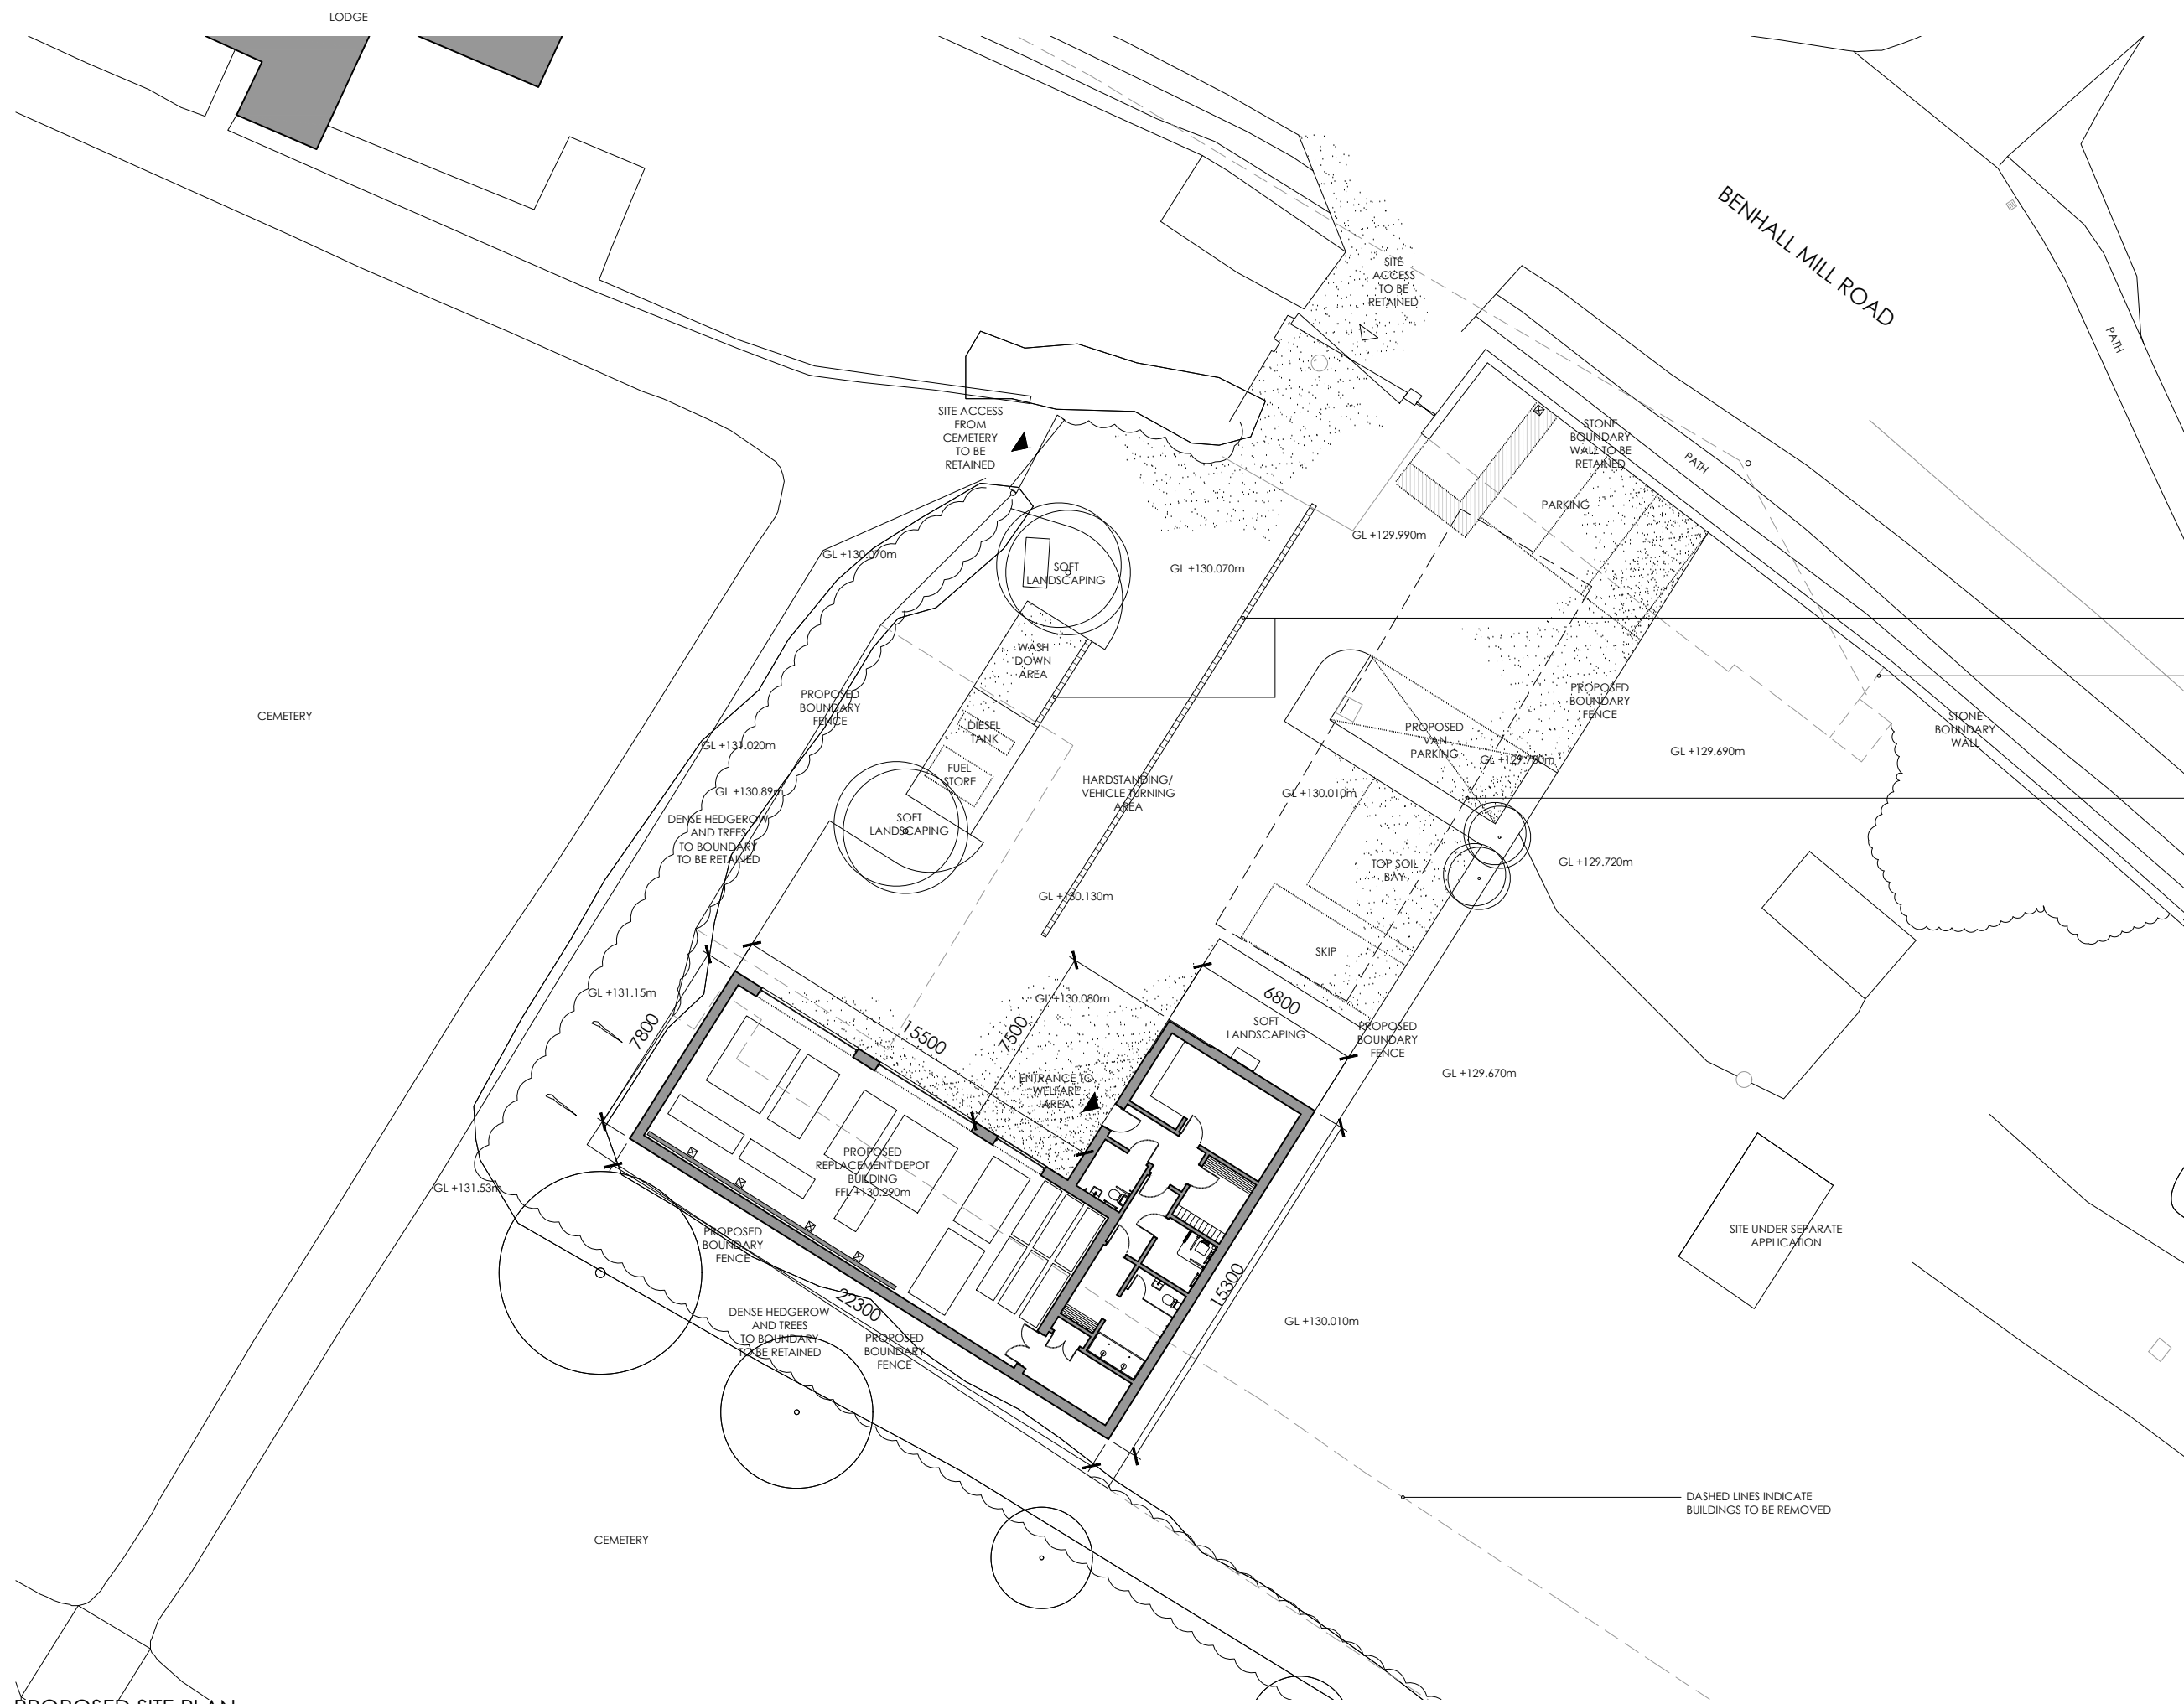

DRAINAGE CHANNELS
 DASHED LINES INDICATE BUILDINGS TO BE REMOVED
 DASHED LINE INDICATES LOCATION OF OFFLINE CELLULAR STORAGE TANK

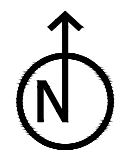

Revision Note & Date		Amended	Checked
Rev	Date		
---	---	---	---
---	---	---	---
ON ARCHITECTURE

Canterbury Studio
 Logan House, 31 Andrews Close
 Canterbury, CT1 2BP
 Info@onarchitecture.co.uk
 onarchitecture.co.uk
 01227 634334

London Studio
 Ink Rooms, 25-37, Easton Street
 Clerkenwell
 WC1X 0JZ

Project Title
**BENHALL MILL DEPOT
 PROPOSED DEPOT BUILDING**
 Client: Details
 AECOMM

Drawing Title
PROPOSED SITE PLAN

BIM Number
20.013-100.001
 Scale Date Drawn Checked
 1:250 @ A3 OCT 2020 SB JR

Drawing Status
PLANNING

Project No. Drawing No. Status Revision
20.013 100.001 - A

