


This drawing and the design are the copyright of ON Architecture Ltd only. This drawing should not be copied or reproduced without written consent. All dimensions are to be checked on site prior to setting out and fabrication and ON Architecture Ltd should be notified of any discrepancy prior to proceeding further. For Construction & Fabrication Purposes - Do not scale from this drawing, use only the illustrated dimensions herein. Additional dimensions are to be requested and checked directly. Illustrated information from 3rd party consultants/specialists is shown as indicatively only. See other consultant / specialist drawings for full information and detail.




- Key
- 1 Black Timber Cladding
  - 2 Stone Cladded Plinth
  - 3 Boundary Fence
  - 4 Feature Horizontal Timber Cladding
  - 5 Timber Door
  - 6 Metal Roller Shutter Door
  - 7 Potential PV Panels
  - 8 Airsource heat pump
  - 9 Metal Roof




PROPOSED NORTH EAST FACING FRONT ELEVATION

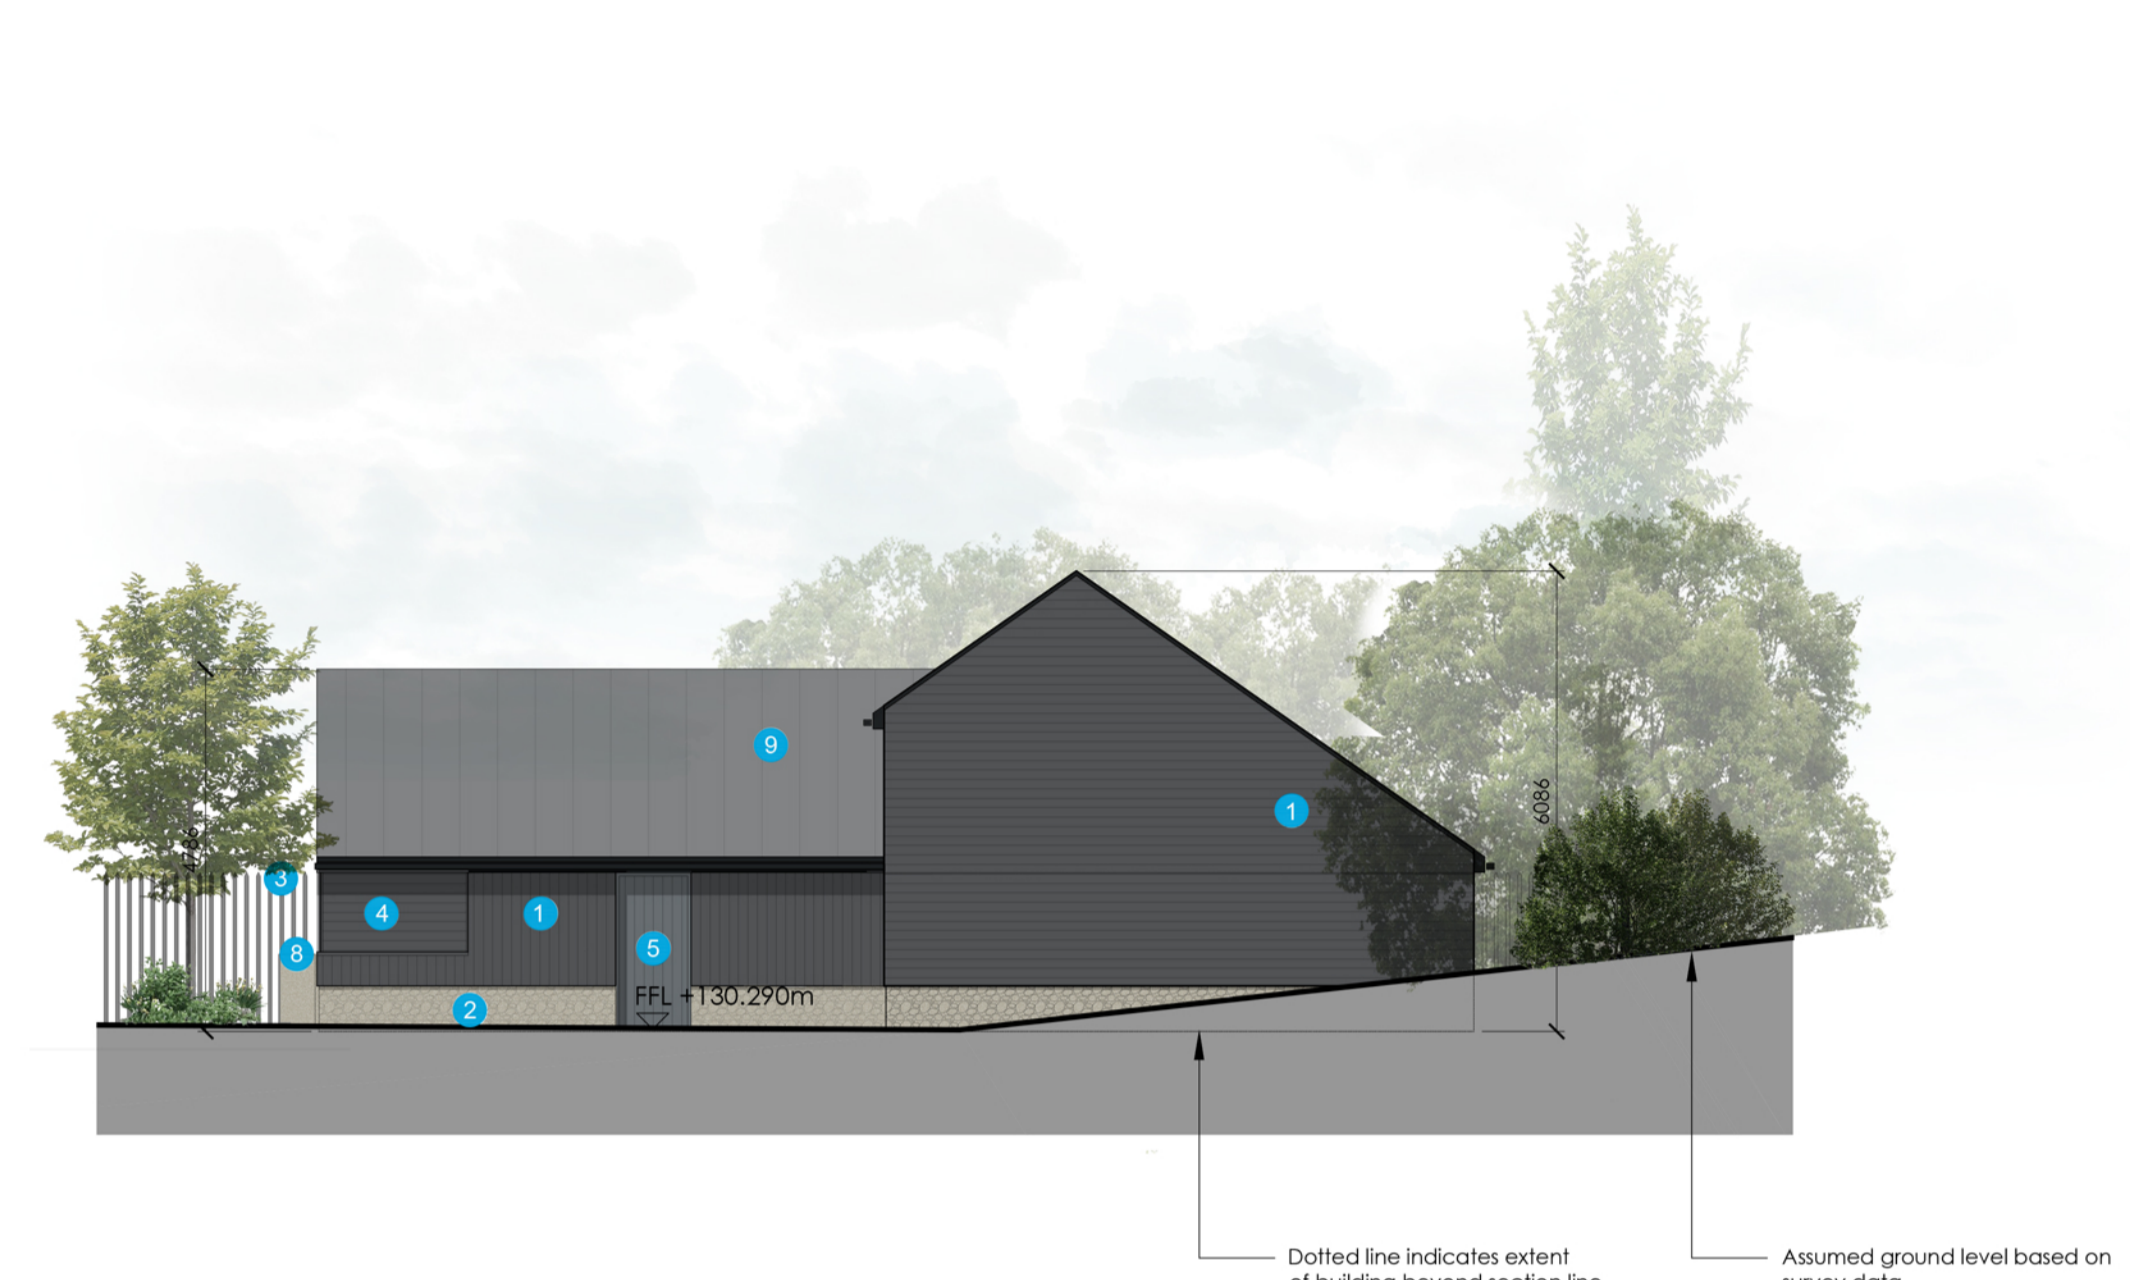

PROPOSED NORTH WEST FACING SIDE ELEVATION

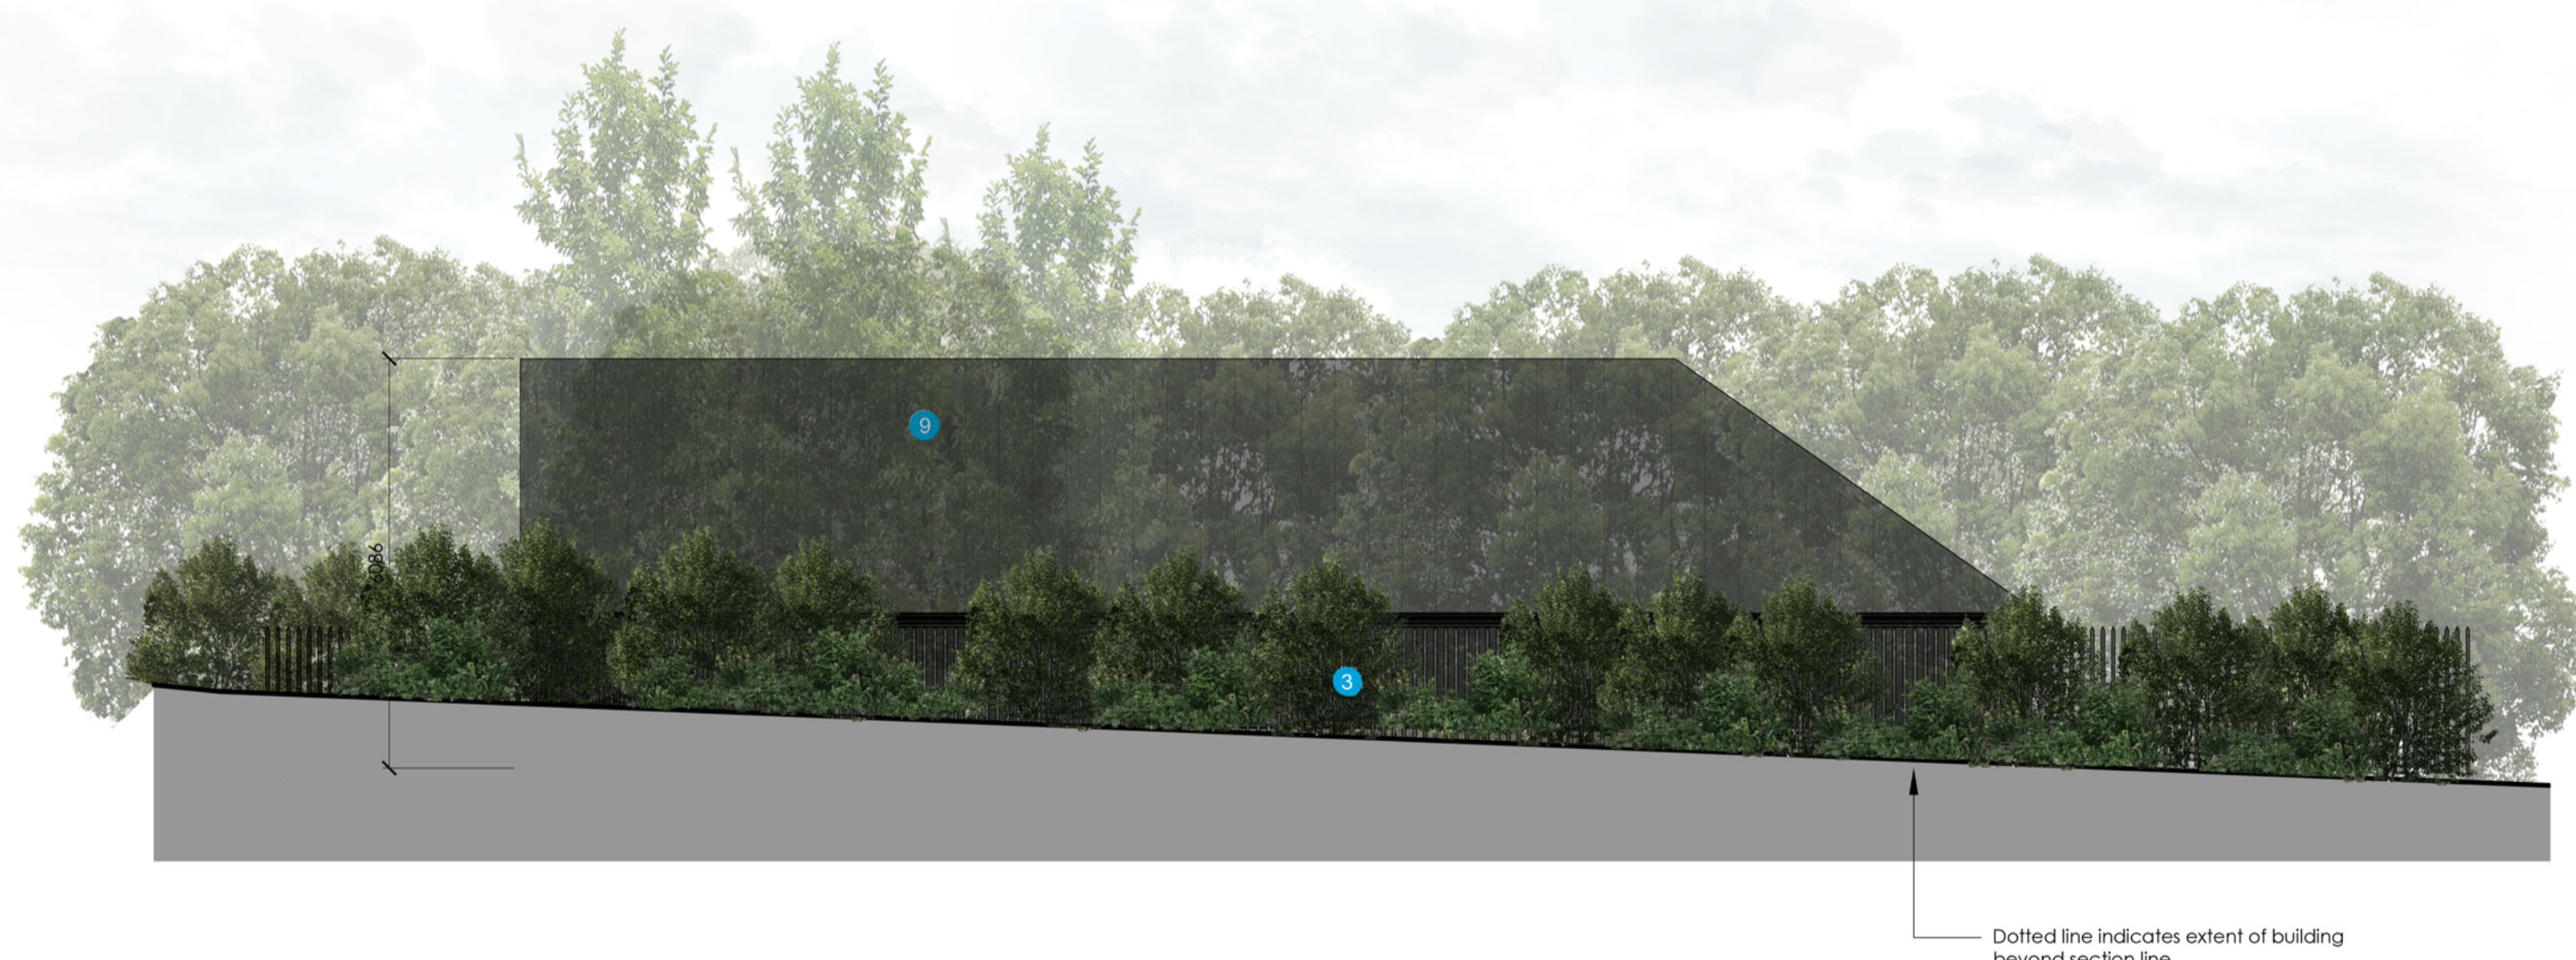

PROPOSED SOUTH WEST FACING REAR ELEVATION

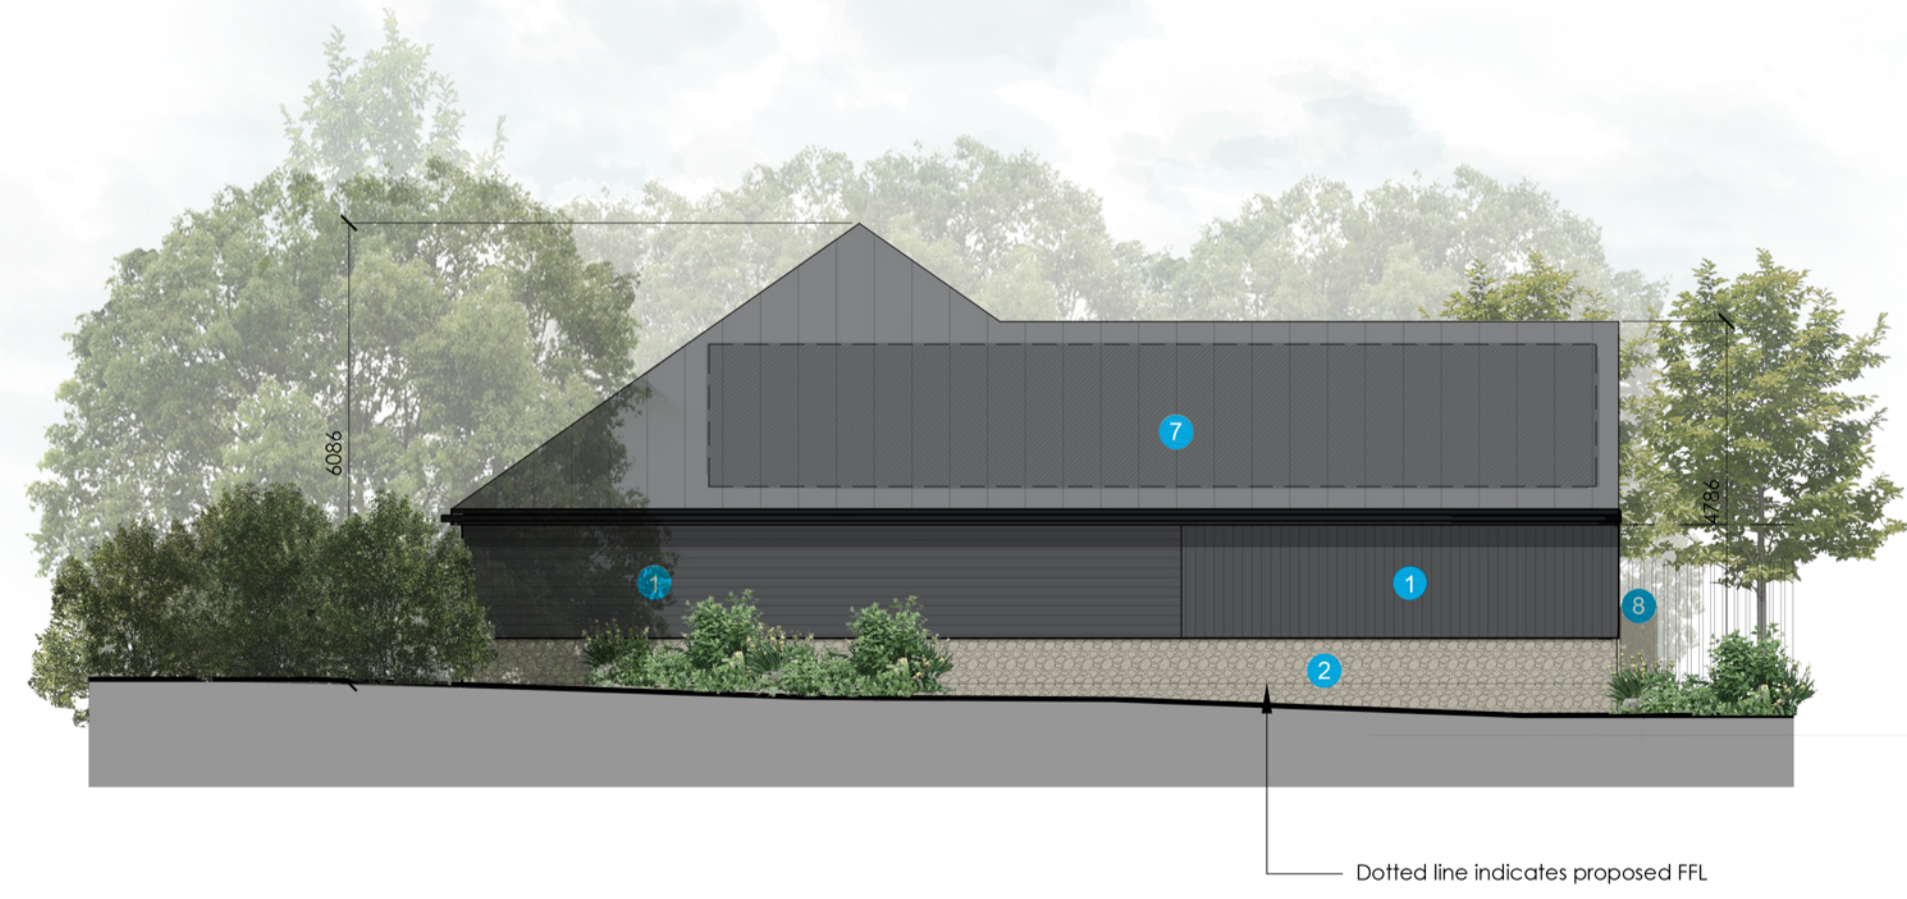

PROPOSED SOUTH EAST FACING SIDE ELEVATION

Revision Note & Date				
Rev	Date	Note	Amended	Checked

**ON ARCHITECTURE**

Canterbury Studio  
Lagon House, St Andrews Close  
Canterbury, CT1 2RP  
info@onarchitecture.co.uk  
onarchitecture.co.uk  
01227 634334

London Studio  
Ink Rooms, 25-37, Easton Street  
Clerkenwell  
WC1X 0DS

Project Title  
**PROPOSED DEPOT BUILDING  
BENHALL MILL DEPOT**  
Client Details  
**AECOMM**

Drawing Title  
**PROPOSED ELEVATIONS**

BIM Number  
**20.013-ONA-300.000**

Scale Date Drawn Checked  
1:100 @ A1 OCT 2020 SB JR

Drawing Status  
**PLANNING**

Project No.	Drawing No.	Status	Revision
20.013	300.000	-	A