




side elevation

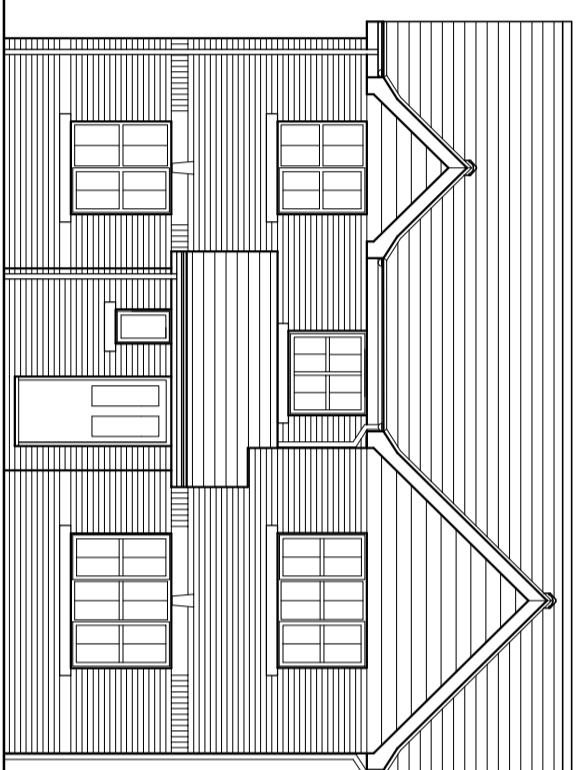


front elevation

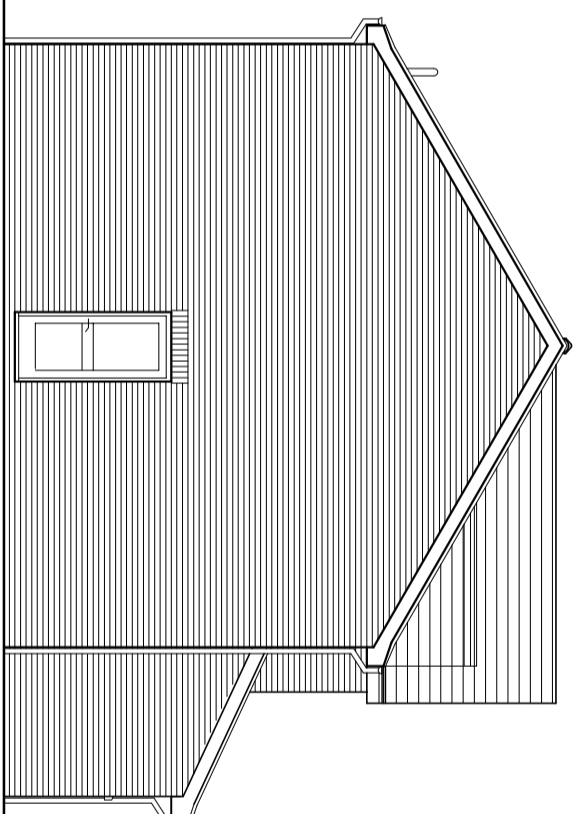


side elevation

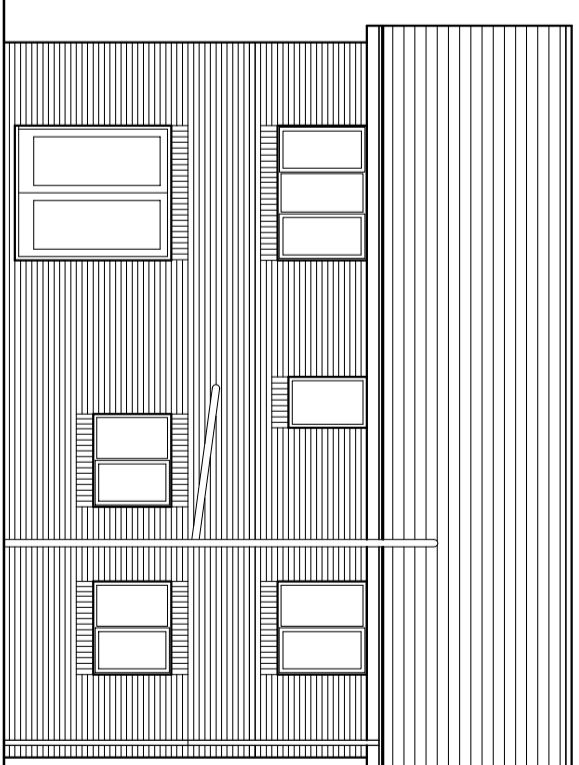

rear elevation

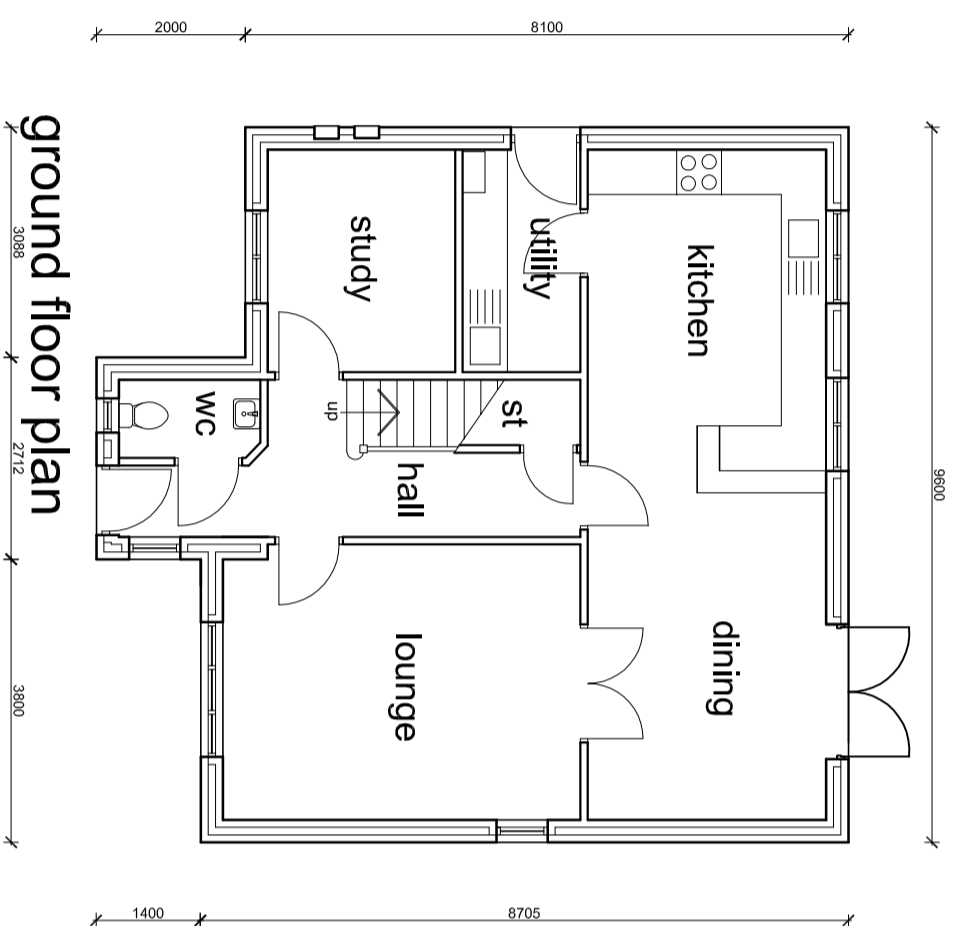

ground floor plan

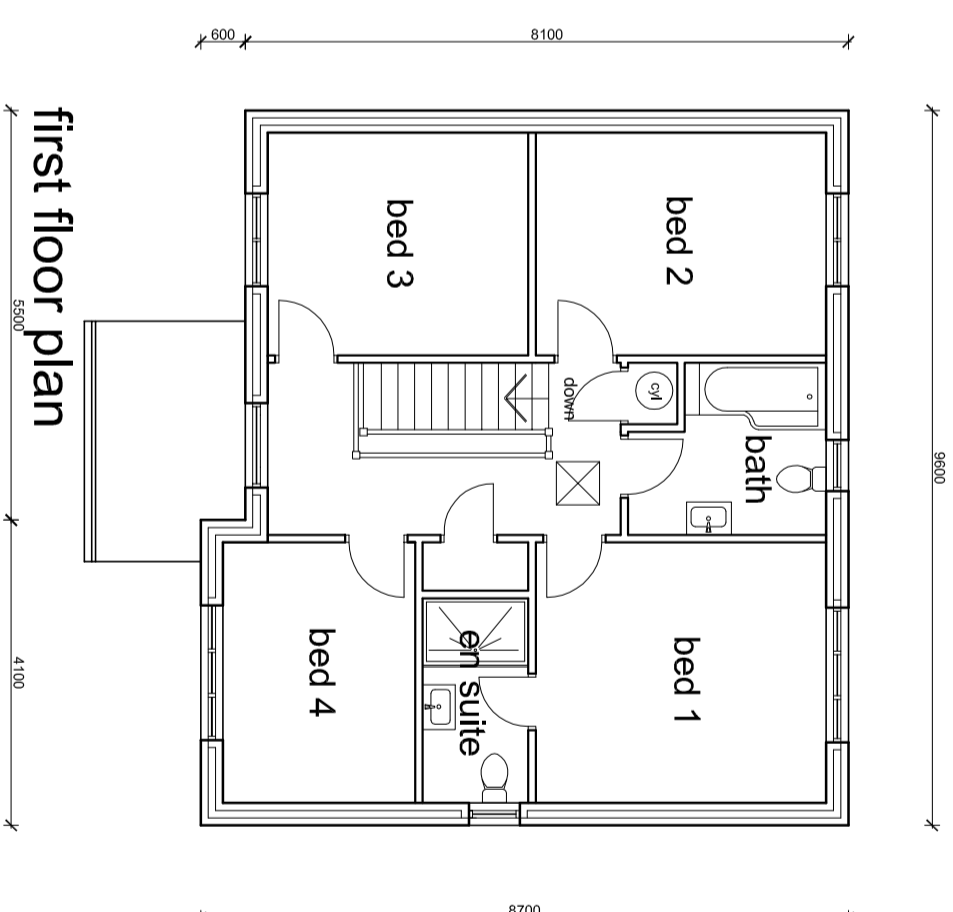

first floor plan

revisions

title

STRATHDALE
4 BED DETACHED
 143.6 sq.m 1546 sq.ft
PLANS & ELEVATIONS

Scale 1:100 @ A2
 Date JUNE 2021
 Drawn GA
 Drawing No. SD 02 . 13 / 1

STAVVELLY
 DEVELOPMENTS

Ashton Lodge
 Division Lane
 Blackpool
 FY4 5EA
 Mob : 07738 544791