




side elevation

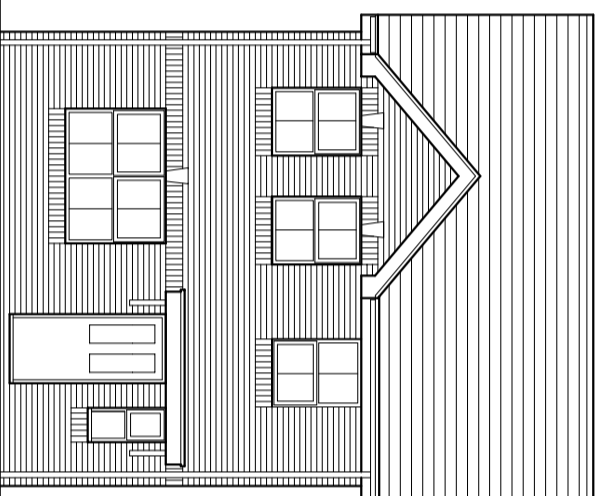


front elevation

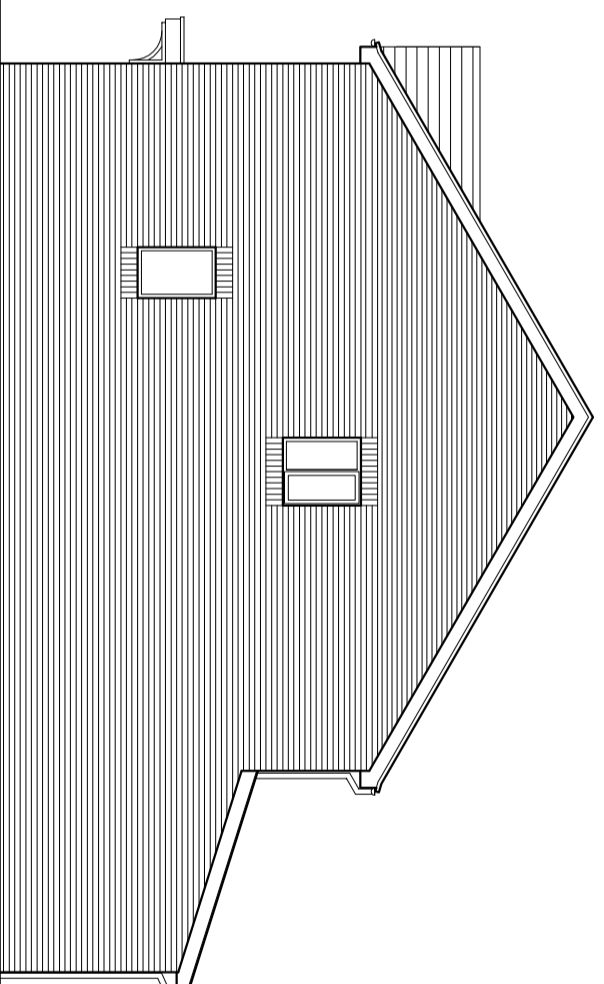


side elevation

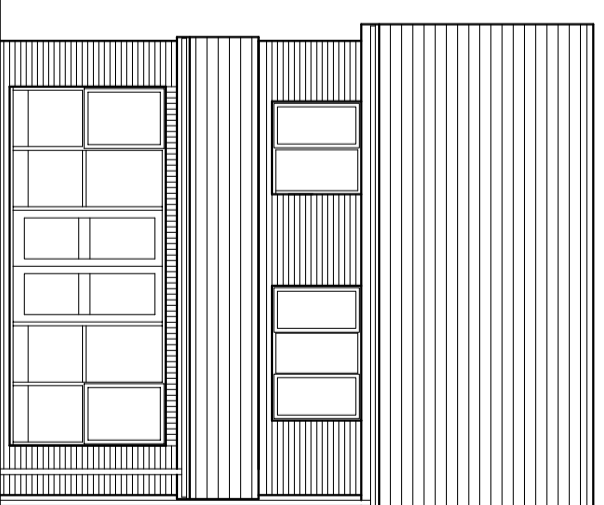

rear elevation

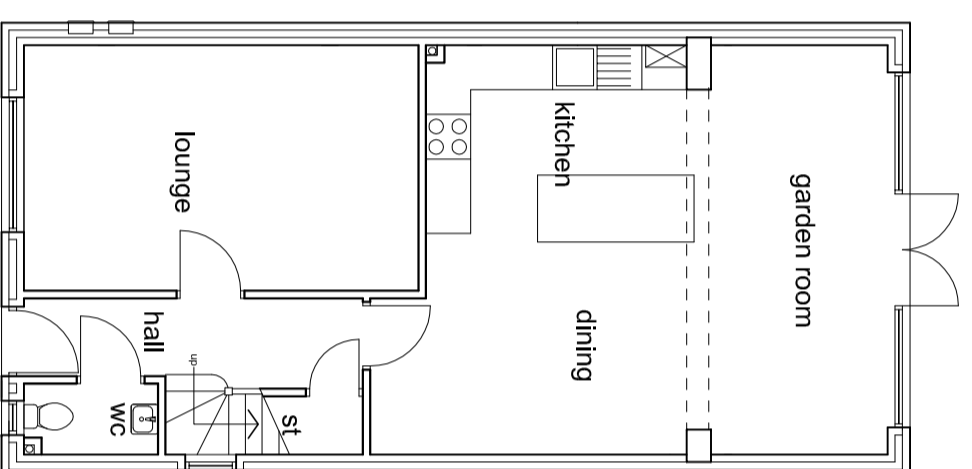

ground floor plan

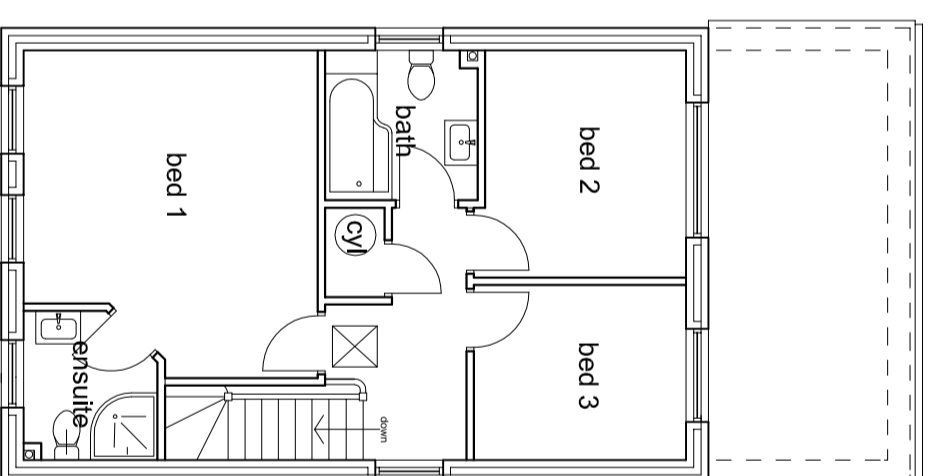

first floor plan

revisions

title

WERNETH
3 BED DETACHED
112.92 sq.m 1215 sq.ft

OPPOSITE HAND

PLANS & ELEVATIONS

Scale 1:100 @ A2
Date JUNE 2021
Drawn GA

Drawing No. **SD 02 . 14 / 10**