




+ 00 - Proposed Ground Floor
1 : 50

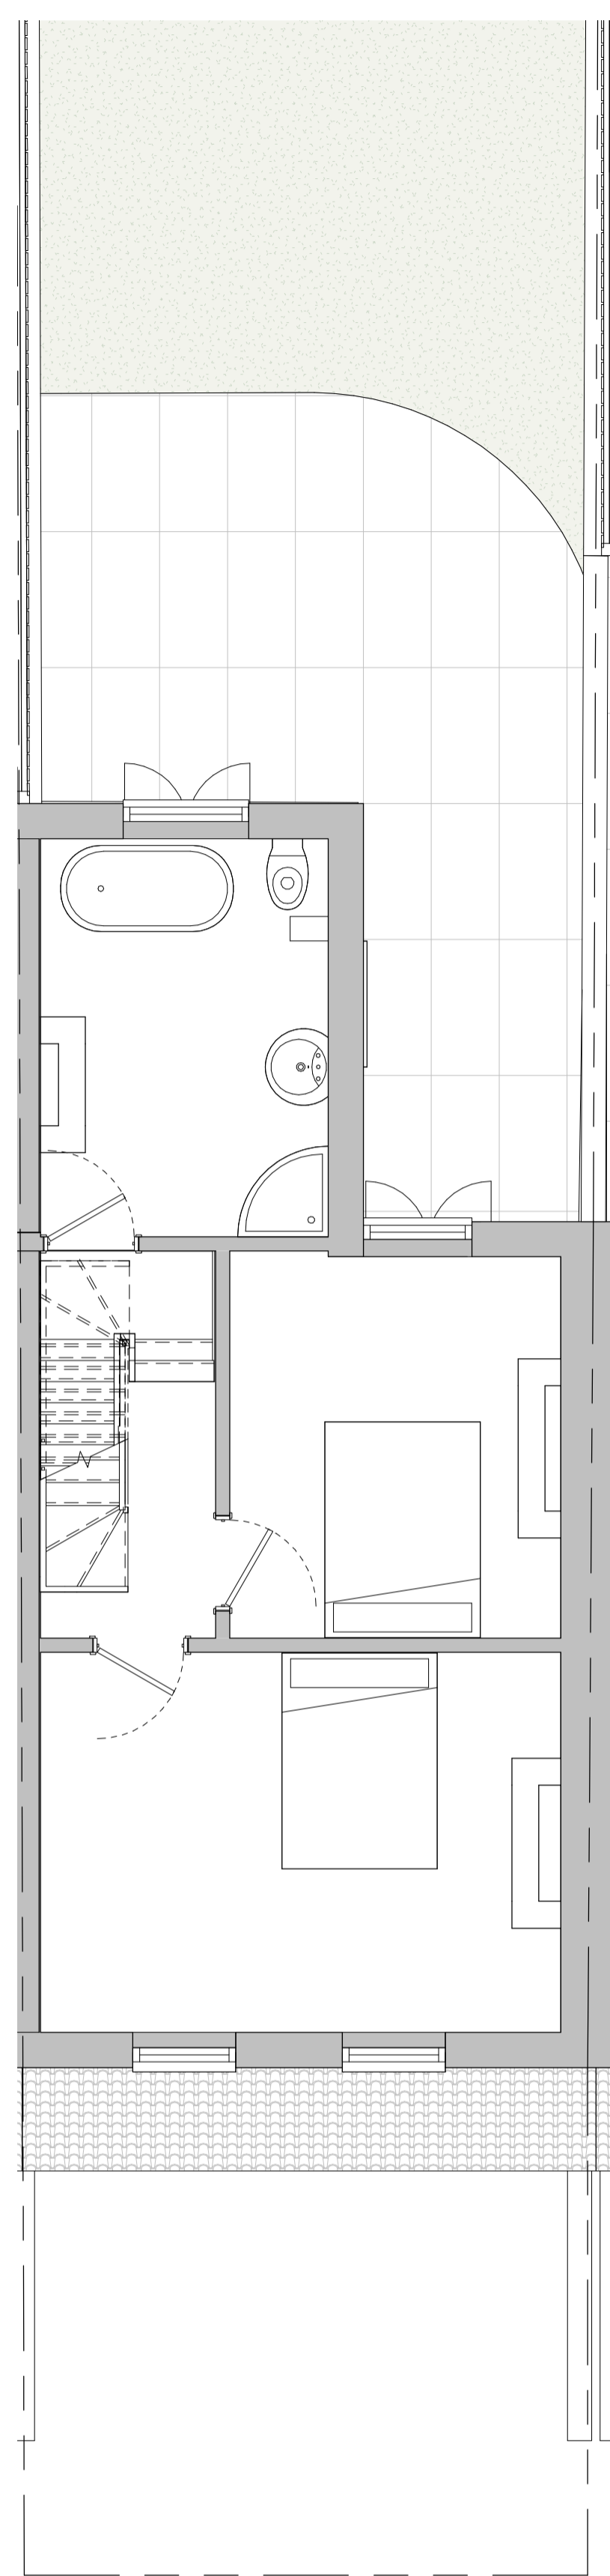

+ 01 - Proposed First Floor
1 : 50

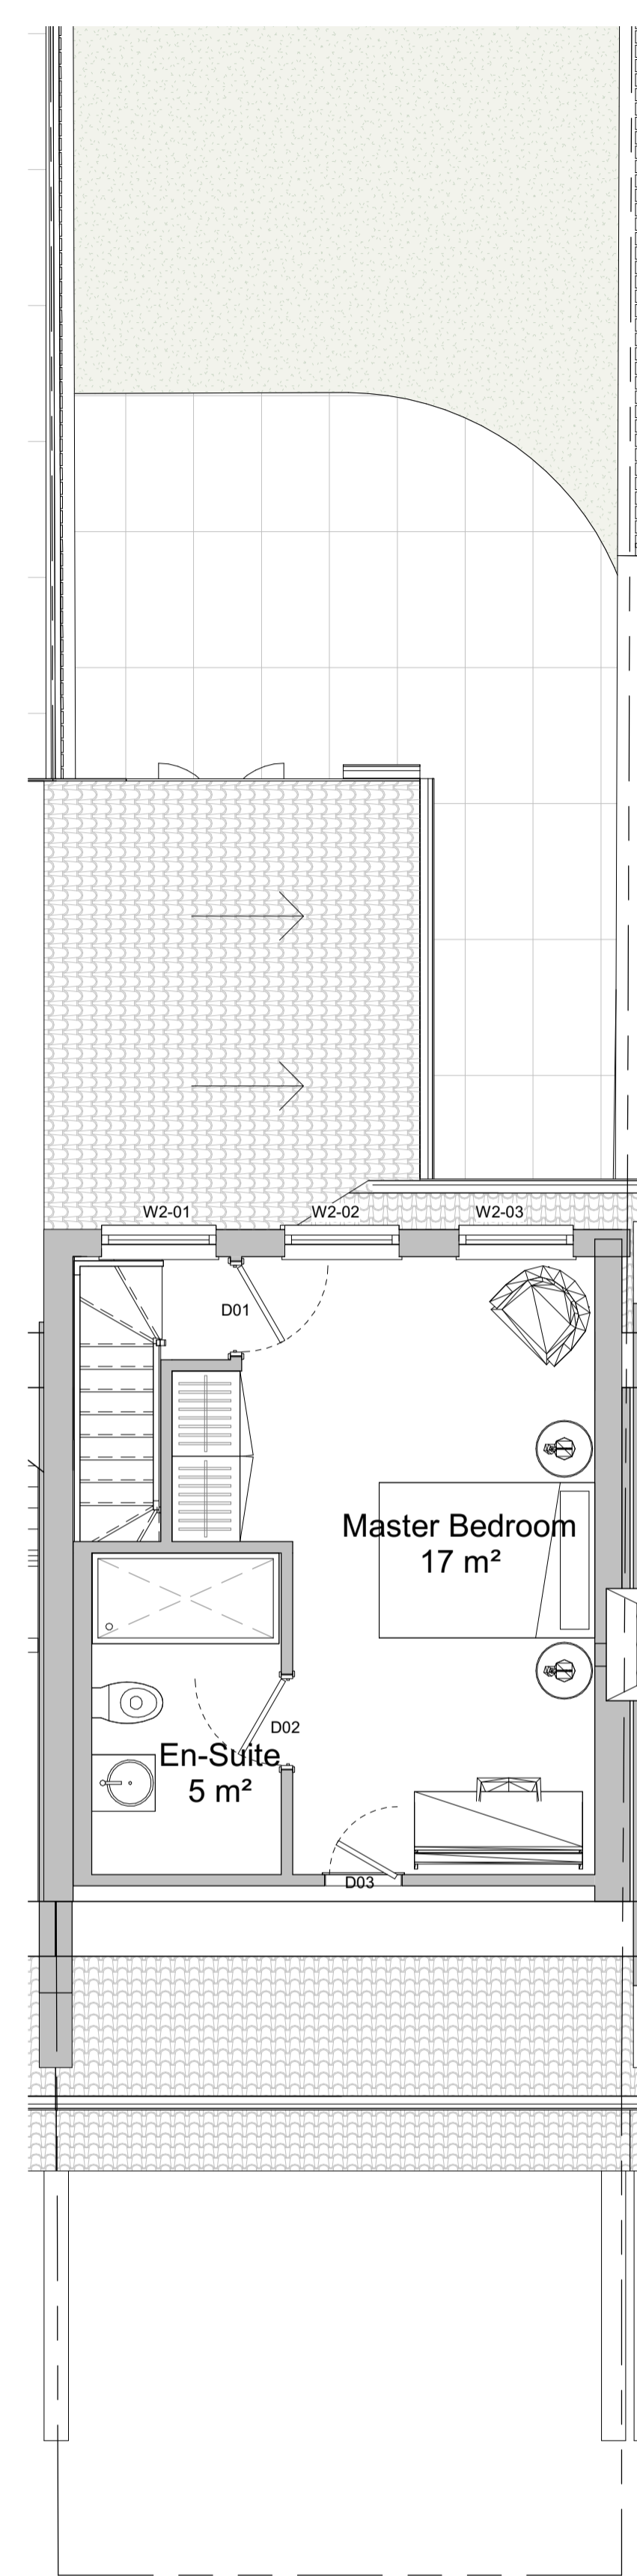

+ 02 - Proposed Second Floor
1 : 50

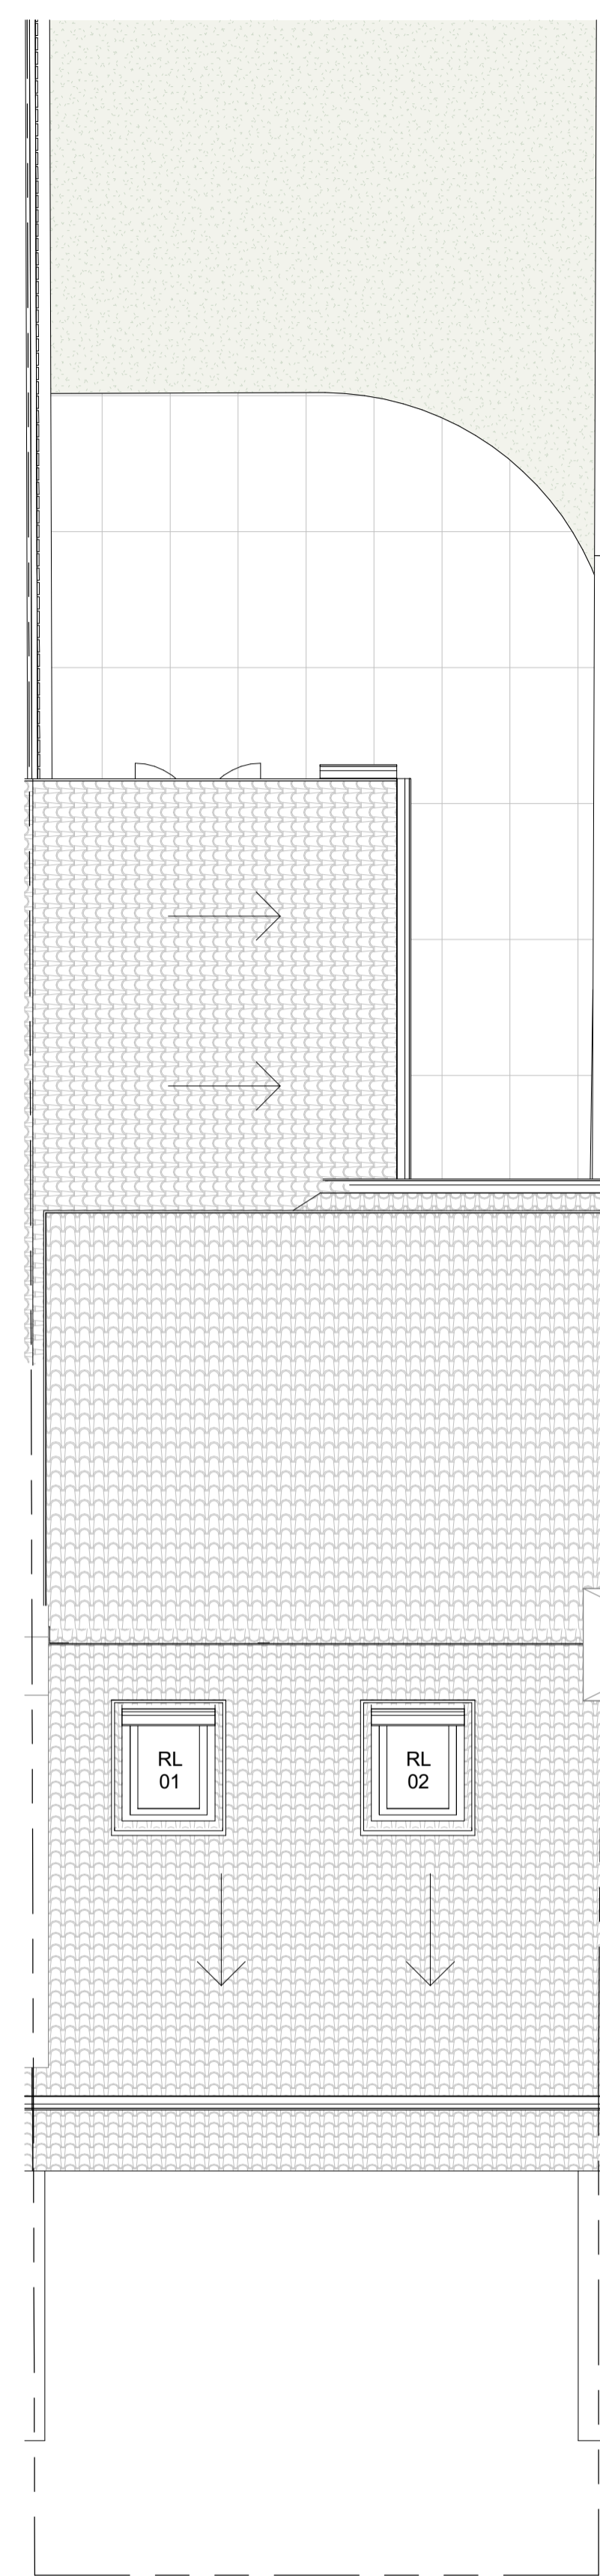

+RP Proposed Roof Plan
1 : 50

Rev	Date	Revision Details	Dr	Ch
P2	28.05.21	Planning Permission Submission	ZE	JZ
P1	10.05.21	First Issue for Clients Comments	ZE	JZ

Job Title
71 Norway Street, Brighton

Drawing Title
Proposed Floor Plans

Scale
1:50 @ A1 / 1:100 @ A3

Drawn	Checked	Date
JZ	ZED	10.05.21
Project	Drawing No	Rev
1019	PA 0110	P2
Status		

PRELIMINARY

ZE Design
You Think, We Create!
50.8225° N, 0.1372° W
T: 07965439274
E: j.z@ze-designs.co.uk

CDM 2015 Health & Safety Information
This information relates only to 'Significant Hazards' identified on this drawing and is to be read in conjunction with the Designer's Risk Assessment Register.
© ZEDesigns - No dimensions to be scaled from drawing except for the purposes of Planning Applications. The contractor should check all dimensions on site. It is the contractors responsibility to ensure compliance with Building Regulations.