

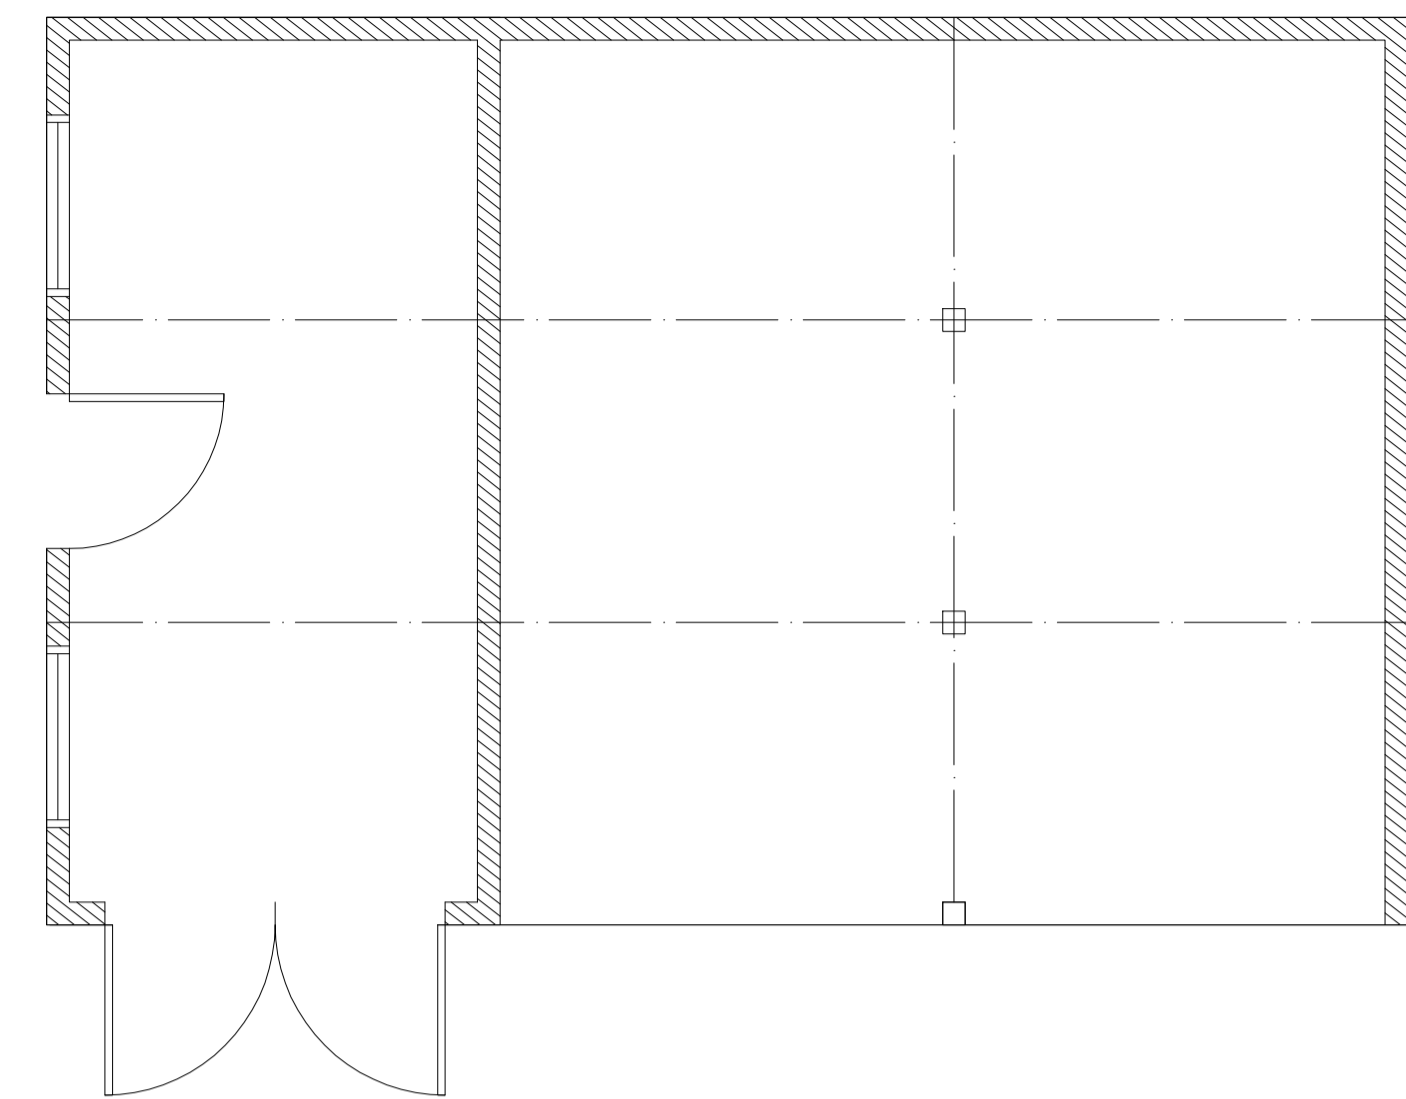



Proposed ground floor plan
1:50 Scale

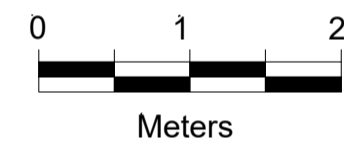

Proposed garage plan
1:50 Scale

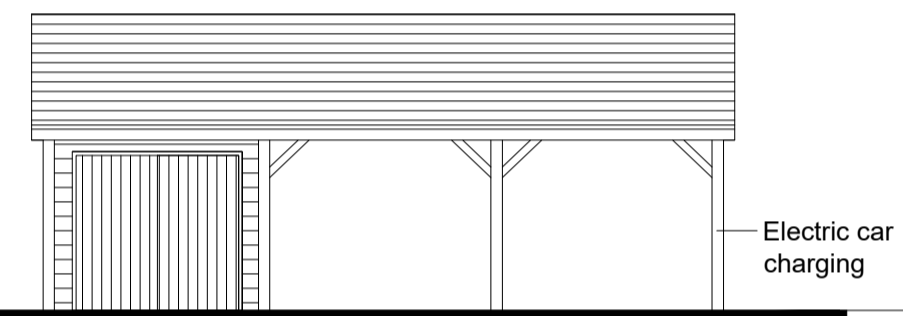


North West elevation
1:100 Scale

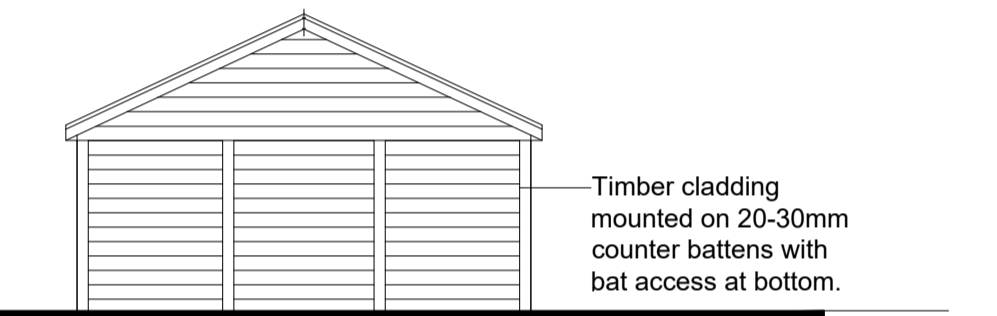



South West elevation
1:100 Scale




North East elevation
1:100 Scale

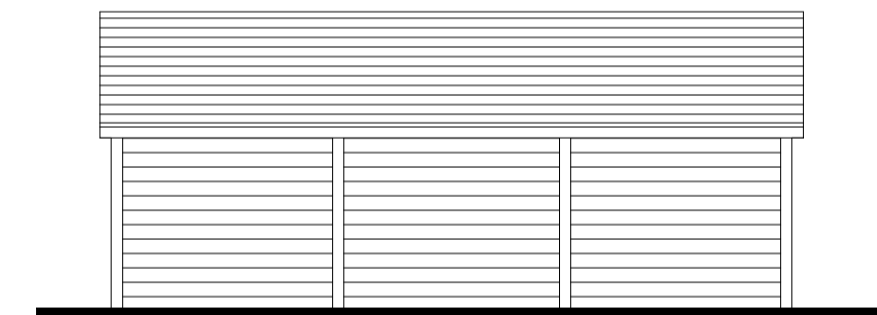


South East elevation
1:100 Scale

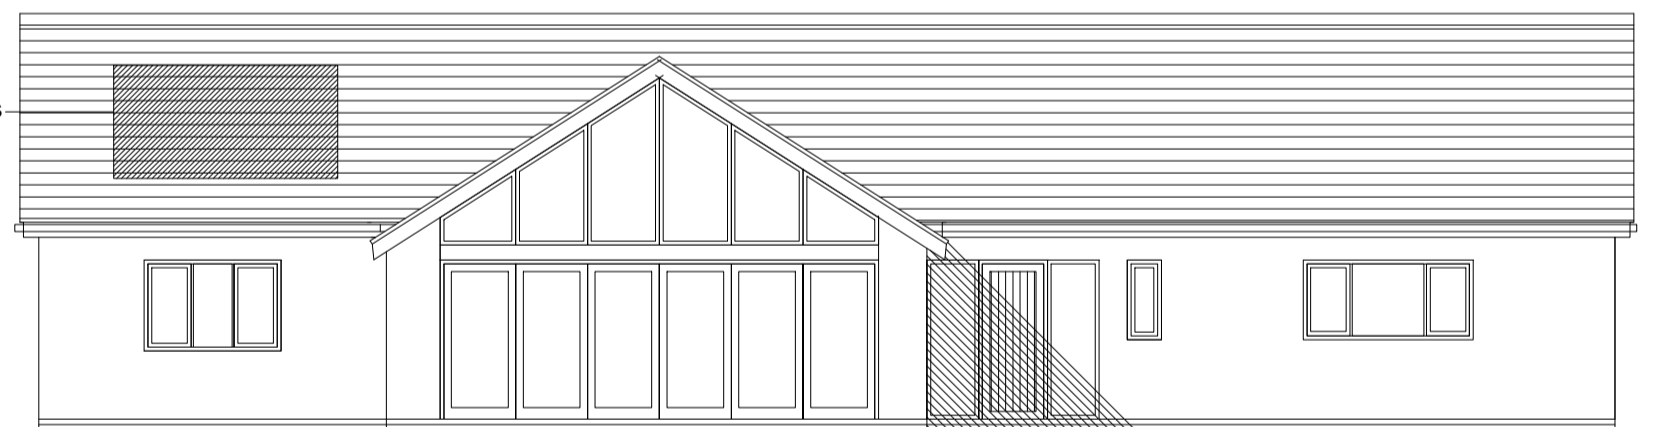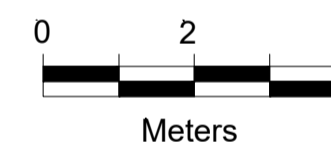


South West elevation
1:50 Scale

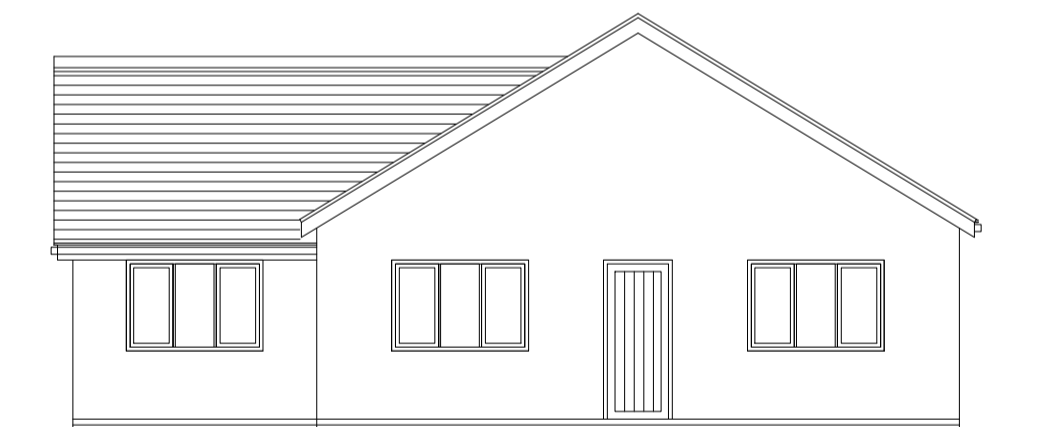

South east elevation
1:50 Scale

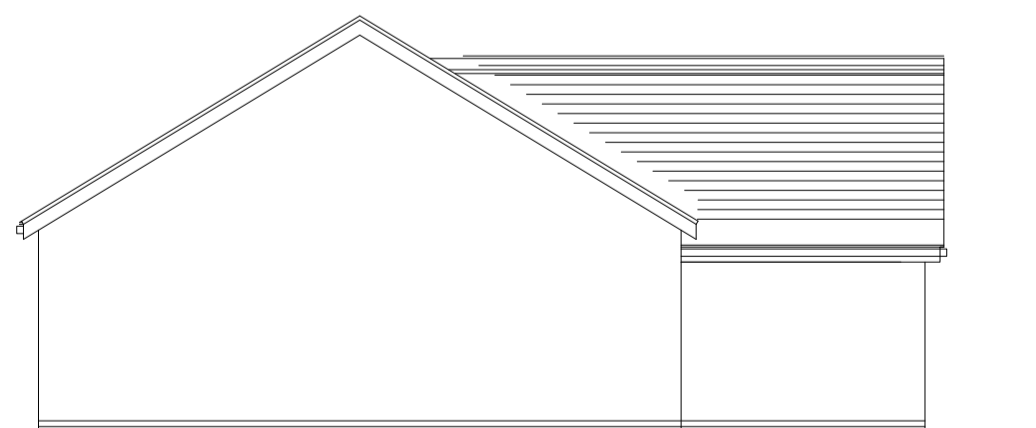

North West elevation
1:50 Scale

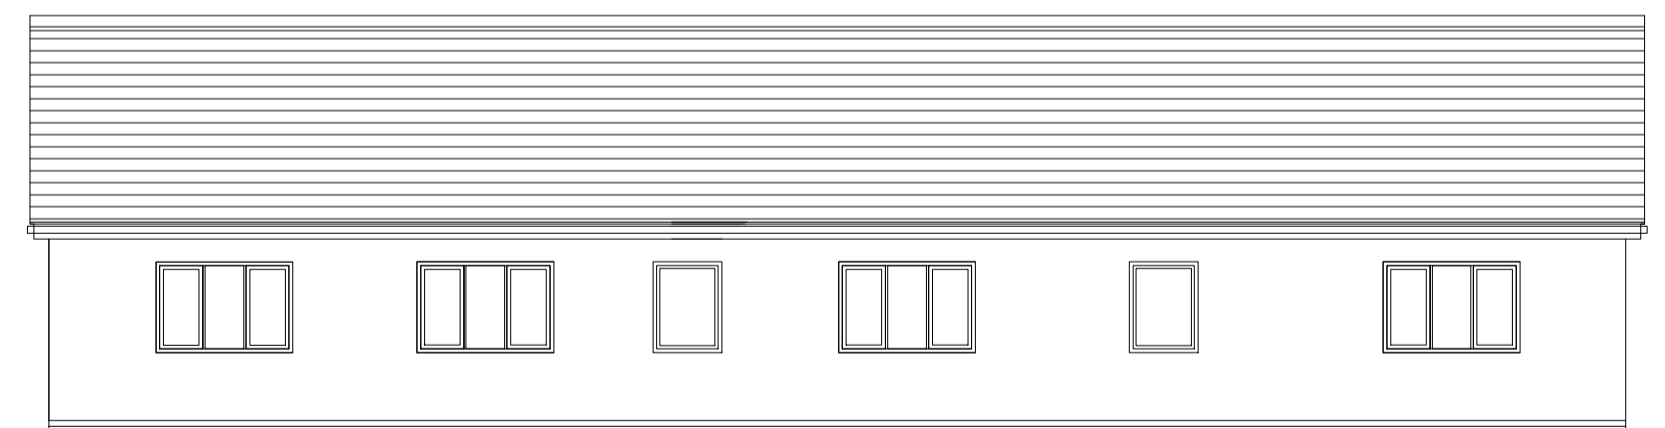

North East elevation
1:50 Scale

Proposed materials
 Roof - Blue/Black slate roof
 Walls - Render with paint finish to dwelling and timber boarding to garage.
 Windows and doors - Anthracite PVC-U double glazed units.

GriffithsDesign Architectural Technologists. Tel: 07969446621 Email: griffithsdesign@outlook.com			
Client	Mr & Mrs Jones		
Project	Proposed amended bungalow design; Twyn Cecil, Goytre NP15 1QD		
Drawing	Proposed floor plans, elevation and site block plan		
Date	January 2021	Scale	1:50 @ A1
Drawn by	JG	Drawing No	[PP] 01 .
Checked by	***		
Revision			