
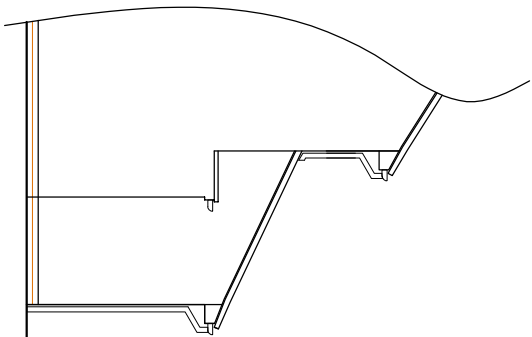
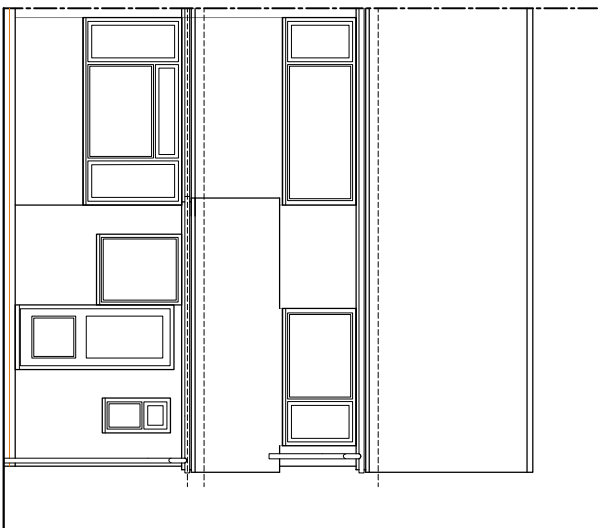




Existing

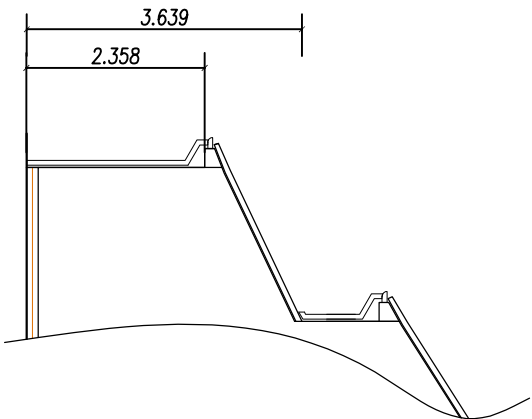

Part Side Elevation

Front Elevation

Part Side Elevation

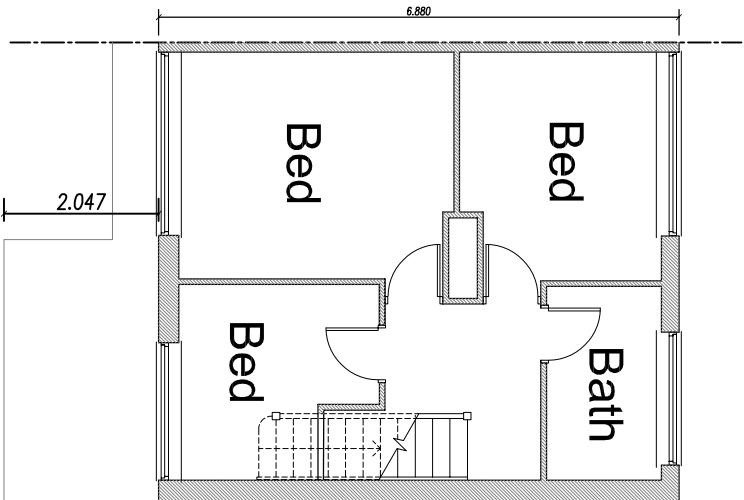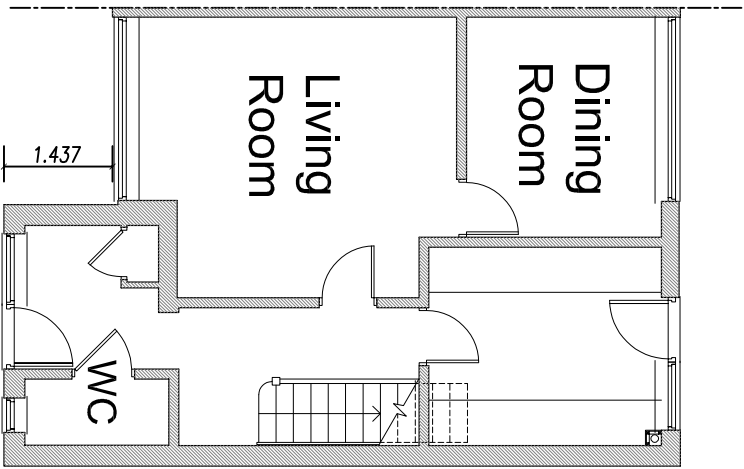

Ground Floor Plan

First Floor Plan

Roof Plan

Scale 1:100

1 2 3 4 5 6 7 8 9 10

Scale 1:500

5 10 15 20 25 30 35 40 45 50

Not Usable if Photocopied

Scale Calibrated for this Drawing ONLY, A&P Designs ©

No.	Revision	Date
Conditions of acceptance of this drawing are that it is not copied or disclosed to a third party without written permission © 2021.		
Site		
26 Mersea Road		
Witham		
Essex		
CM8 1LJ		
Project Proposed First Floor Addition over Porch		
Existing Plans and Elevations		
A & P Designs		
Architectural Plans, Building Consultants & Surveyors		
Telephone: 01245 268886		
E-mail: info@aandpdesigns.co.uk		
www.aandpdesigns.com		
Job/ Drawing No.	Drawn By	Rev.
5948/04	JPL	
Scale	Date	
1:100 @ A3	May 2021	