



Proposed

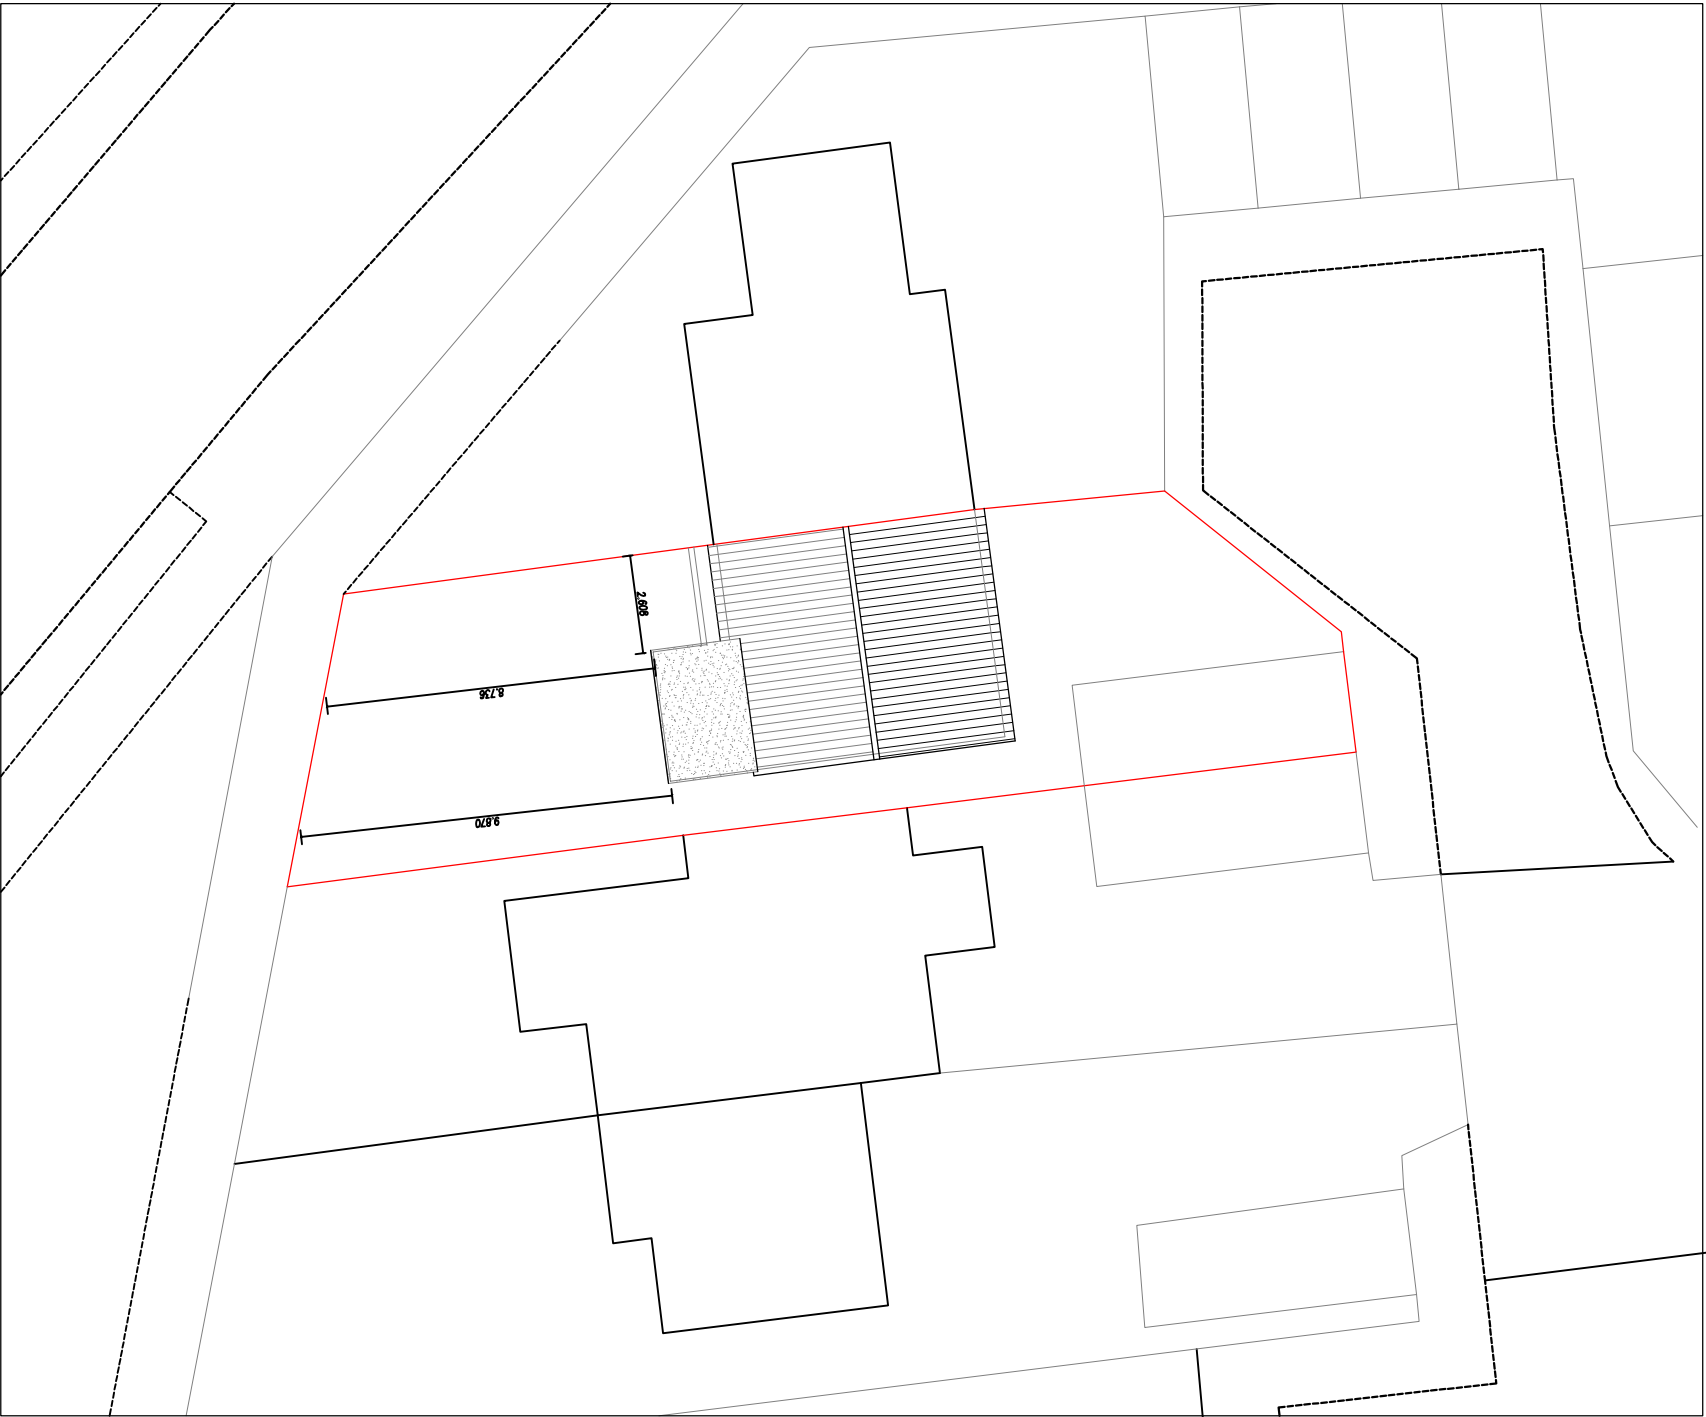

Site Plan
Scale 1:200

N

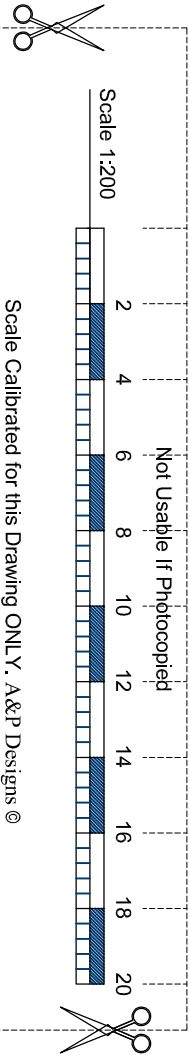

No.	Revision	Date
Conditions of acceptance of this drawing are that it is not copied or disclosed to a third party without written permission © 2008.		

Site	26 Mersea Road Witham Essex CM8 1LJ
------	--

Project	Proposed First Floor Addition over Porch Proposed Site and Roof Plan
---------	---

A & P Designs Architectural Plans, Building Consultants & Surveyors Telephone: 01245 268886 E-mail: info@aandpdesigns.co.uk www.aandpdesigns.com			
Job/ Drawing No.	5948/03	Drawn By	JPL
Scale	1:200 @ A3	Date	May 2021