


LEGEND


1. Gutter
2. Timber Painted Fascia
3. Garage Door
4. Kitchen
5. Chimney
6. Aerial
7. UPVC Casement Window
8. UPVC Window
9. Metal Hand Rail
10. Slate Roof
11. White Render
12. Painted Bricks
13. Exterior Bricks
14. Rear Door
15. Flue
16. SVP
17. New aluminium sliding doors
18. New aluminium door
19. New windows
20. New external terrace area.
21. Existing entrance door masonry infill with render.
22. Remedial works to gutter to be carried out following removal conservatory
23. New steps to terrace area
24. Access to below decking and house basement.
25. External planter
26. Low level seating
27. New rendered masonry wall with frameless glass balustrade.
28. New bay window
29. New bifold doors



SOUTH ELEVATION

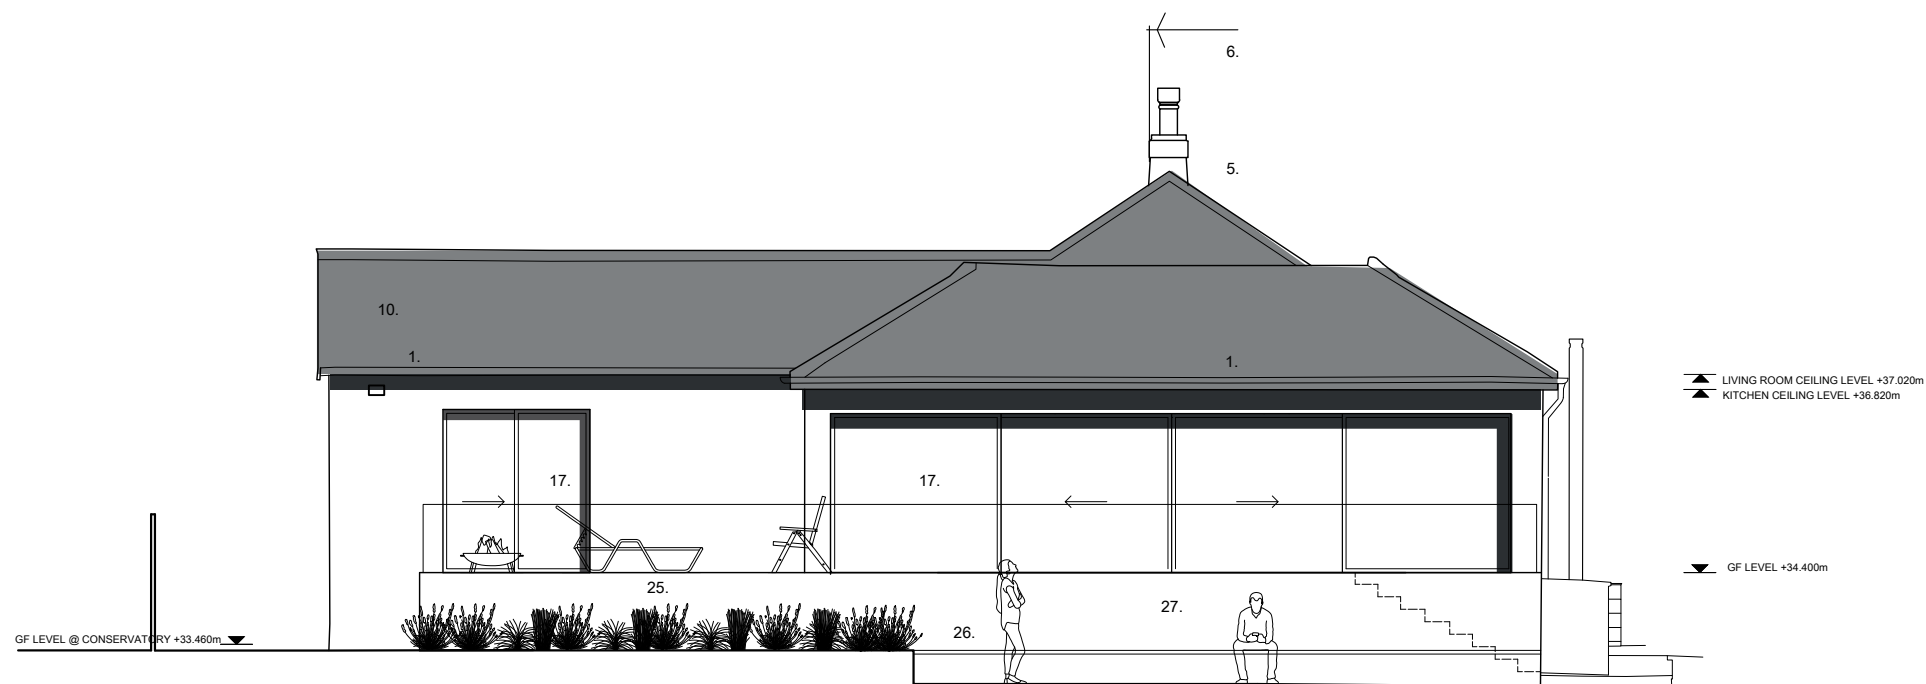

SW ELEVATION

 

PLANNING			
Rev	Date	By	Revision Note
<p><b>Loader Monteith</b></p> <p>Loader Monteith Architects Limited 36 Balfour Road, Glasgow, United Kingdom G42 9QH info@loadermonteith.co.uk www.loadermonteith.co.uk</p>			
Project	32 Laggan Road		Project No. 133
Client	Mhairi & Stephen Craenor		
Date	12.2020		Revision
Scale	1:100	A3	-
Author	JM		
Check	ML		
Drawing			Drawing No.
Proposed south elevations			L(2)-J003