


LEGEND

- 1. Cloak room
- 2. Games / guest room
- 3. Bedroom 1
- 4. Bedroom 2
- 5. Bedroom 3
- 6. Living / sitting room
- 7. New ensuite
- 8. Bathroom
- 9. Courtyard / light well
- 10. Kitchen
- 11. Diner
- 12. New back door
- 13. New external terrace. Rendered masonry boundary wall with composite decking
- 14. New bay window
- 15. New front door and steps / platform
- 16. New Bifold doors

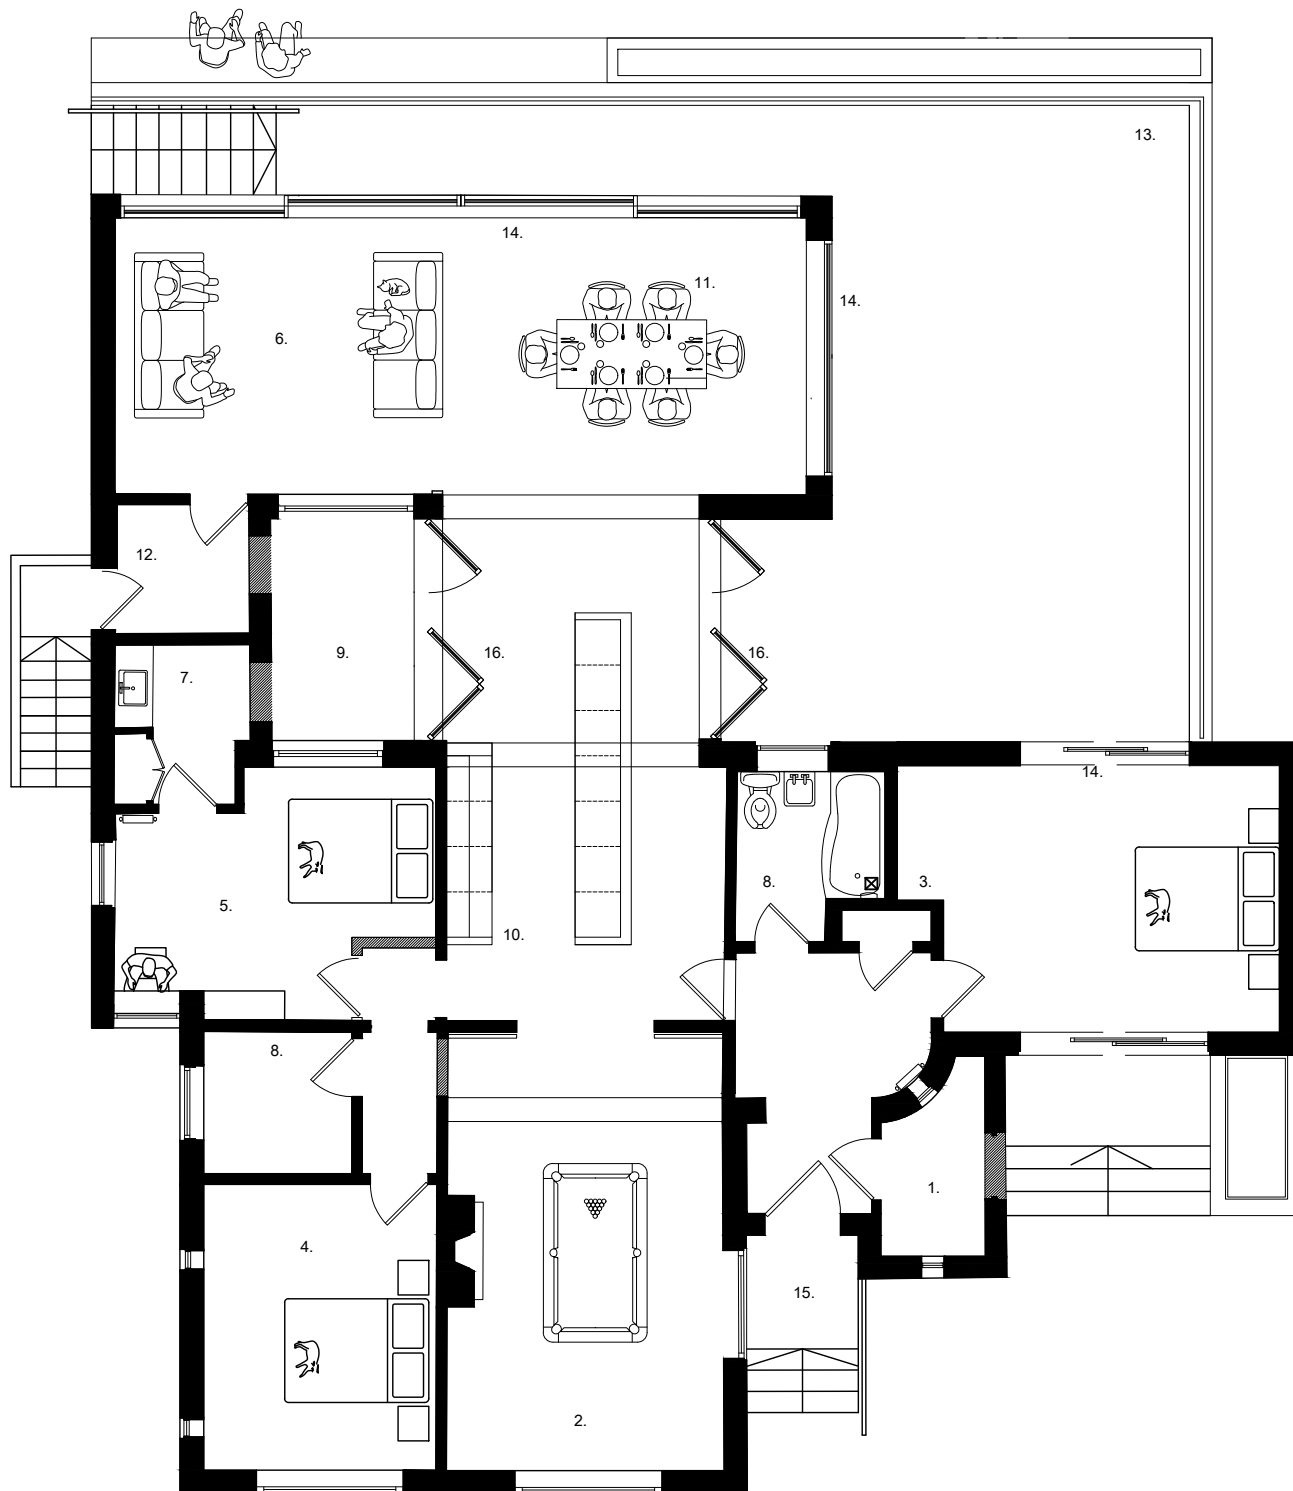

GF PLAN



0 5 10m

NOTE: SCALE BAR @ 1:100

Status

PLANNING

Rev	Date	By	Revision Note

Loader Monteith
 Loader Monteith Architects Limited
 38 Stratfield Road, Glasgow, United Kingdom G42 9QH
 info@loadermonteith.co.uk
 www.loadermonteith.co.uk

Project	Project No.
32 Laggan Road	133
Client	Mhairi & Stephen Craenor
Date	12.20
Scale	1:100 A3
Author	JM
Check	ML
Drawing	Proposed floor plan
Drawing No.	L/2-J001

© Drawing is copyright of Loader Monteith Architects Limited
 Check all dimensions on site. Do not scale from this drawing. Dimensions in millimetres.
 This set of documents are all deemed to be correct. Structural and Services Engineers drawings. Errors or omissions are to be reported immediately to the Architect.