




Drawing No.	Revision
Client	2
Mr J Pearson	

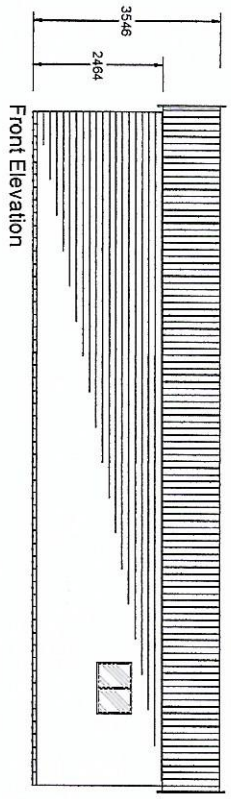


Front Elevation

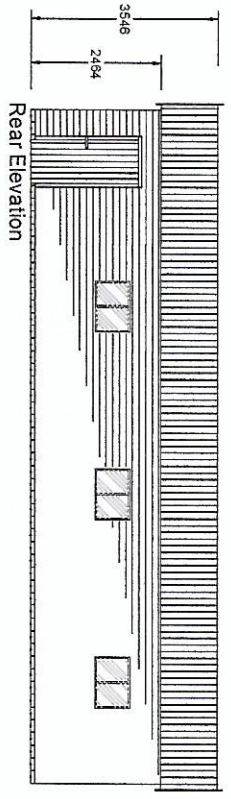


Rear Elevation

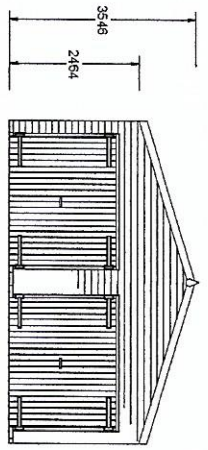



Side Elevations

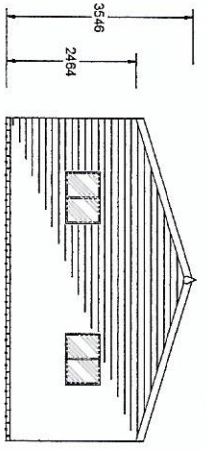

Base Plan

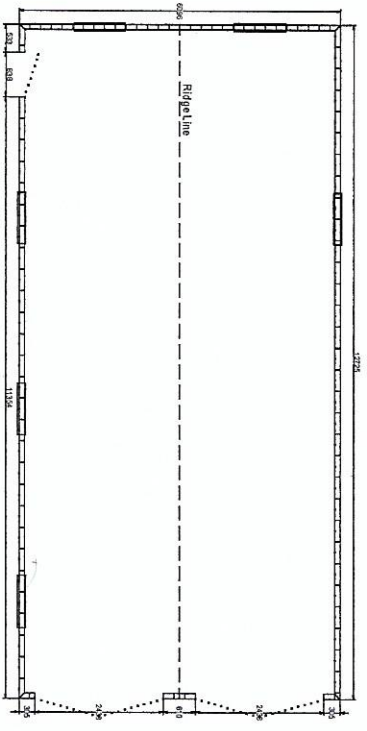

Roof Plan

 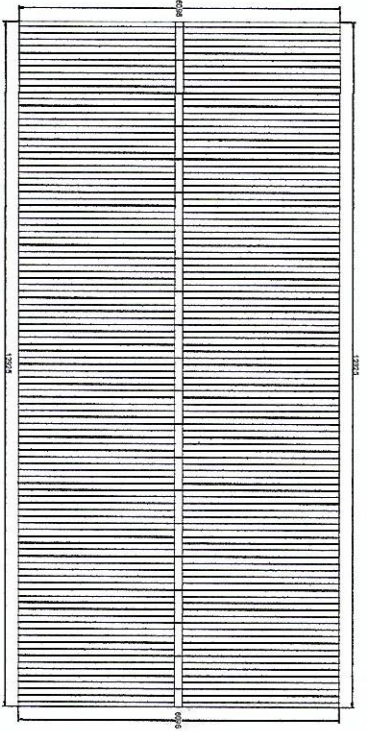

Drawn by: Fred Fingrell Date: 09/01/2021

Scale: 1:100

Client: Mr J Pearson

Sign & Return:

ALL DIMENSIONS ARE IN MM

**CHART STABLES**

CHART TIMBER BUILDINGS

Description Range: (refer to above plan for exact dims) 1 x 12.8m x 6.1m Chart Garage Chart Garage Range Shiplap Cladding

Order No.

Revision: 2

Walls are constructed by using 88mm x 38mm c/s spaced at 600mm centres, then covered in pressure impregnated Shiplap exterior cladding. Roof purlins are 125mm x 38mm c/s held in place by jiffy joist holders on pre-fabricated trusses pitched at 7°, then lined with 11mm OSB and covered with Black Onduline. All fittings are galvanised.

This Drawing is NOT intended for Ground Works. When laying a Base refer to Manufacturer for base details in IMPERIAL dimensions.