


Disclaimer: brp architects ltd. accept no responsibility for work not undertaken fully in accordance with the contents of this drawing and related specifications. This document and its design content is copyright protected ©. It shall be read in conjunction with all other associated project information including models, specifications, schedules and related consultants documents. Do not scale from documents for construction purposes. Dimensions to take precedent over scaling. All scales noted correct at original paper size. All dimensions to be checked on site. Immediately report any discrepancies, errors or omissions on this document to the originator. If in doubt ask.
 Source File: P130-01-210225 Planning.pln

Rev	Date	Drawn Note
-----	------	------------

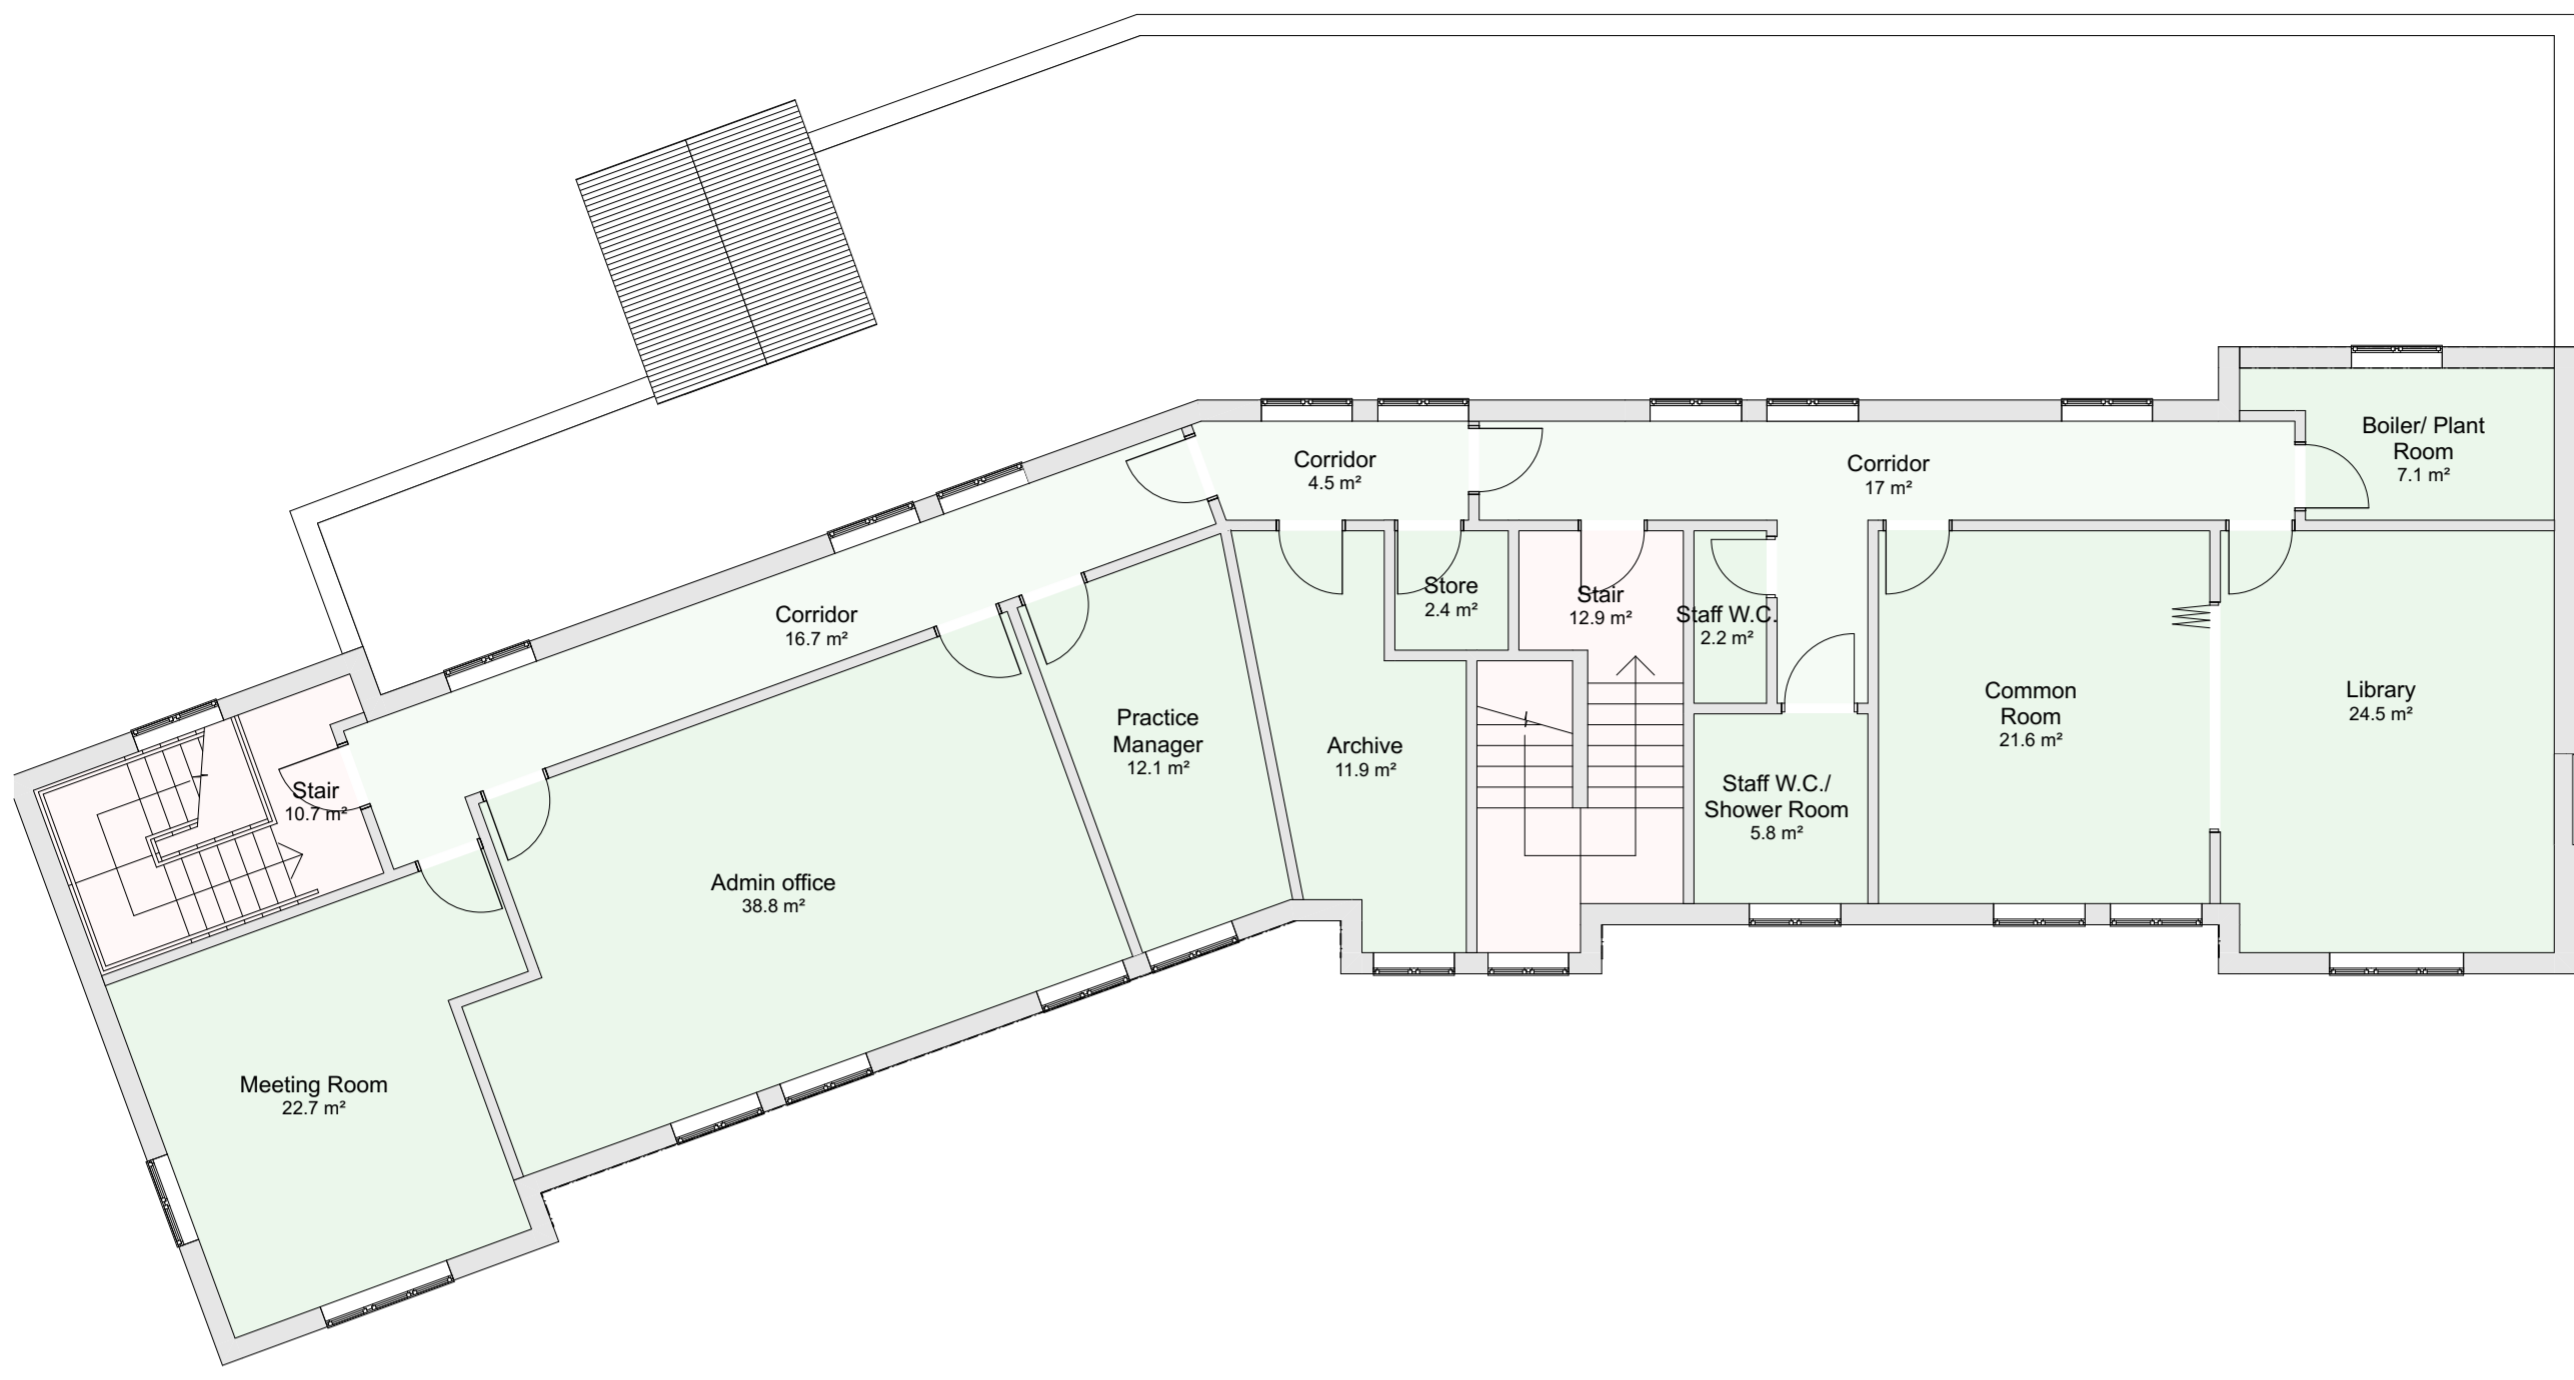

Existing First Floor Plan

Scale: 1:100 @ A2



Existing Ground Floor Plan

Scale: 1:100 @ A2



brp architects
 1 Millers Yard
 Roman Way
 Market Harborough
 Leicestershire
 LE16 7PW
 t: 01858 464986
 brp-architects.com

Client: Primary Health Properties	
Project Title: Chafford Hundred Medical Centre Drake Road Chafford Hundred	
Drawing Title: Existing Plans	
Drawing Status: Planning	
Scale: 1:100	Original Paper Size: A2
Drawn By: JSJ	Checked By (File copy only): Date: 21.01.21
Document Reference: P130-BRP-00-ZZ-DR-A-0200-P01	

