



Disclaimer: brp architects ltd. accept no responsibility for work not undertaken fully in accordance with the contents of this drawing and related specifications. This document and its design content is copyright protected ©. It shall be read in conjunction with all other associated project information including models, specifications, schedules and related consultants documents. Do not scale from documents for construction purposes. Dimensions to take precedent over scaling. All scales noted correct at original paper size. All dimensions to be checked on site. Immediately report any discrepancies, errors or omissions on this document to the originator if in doubt ask.
Source File:
P130-6 210225 Planning.pln

Rev	Date	Drawn	Note
-----	------	-------	------

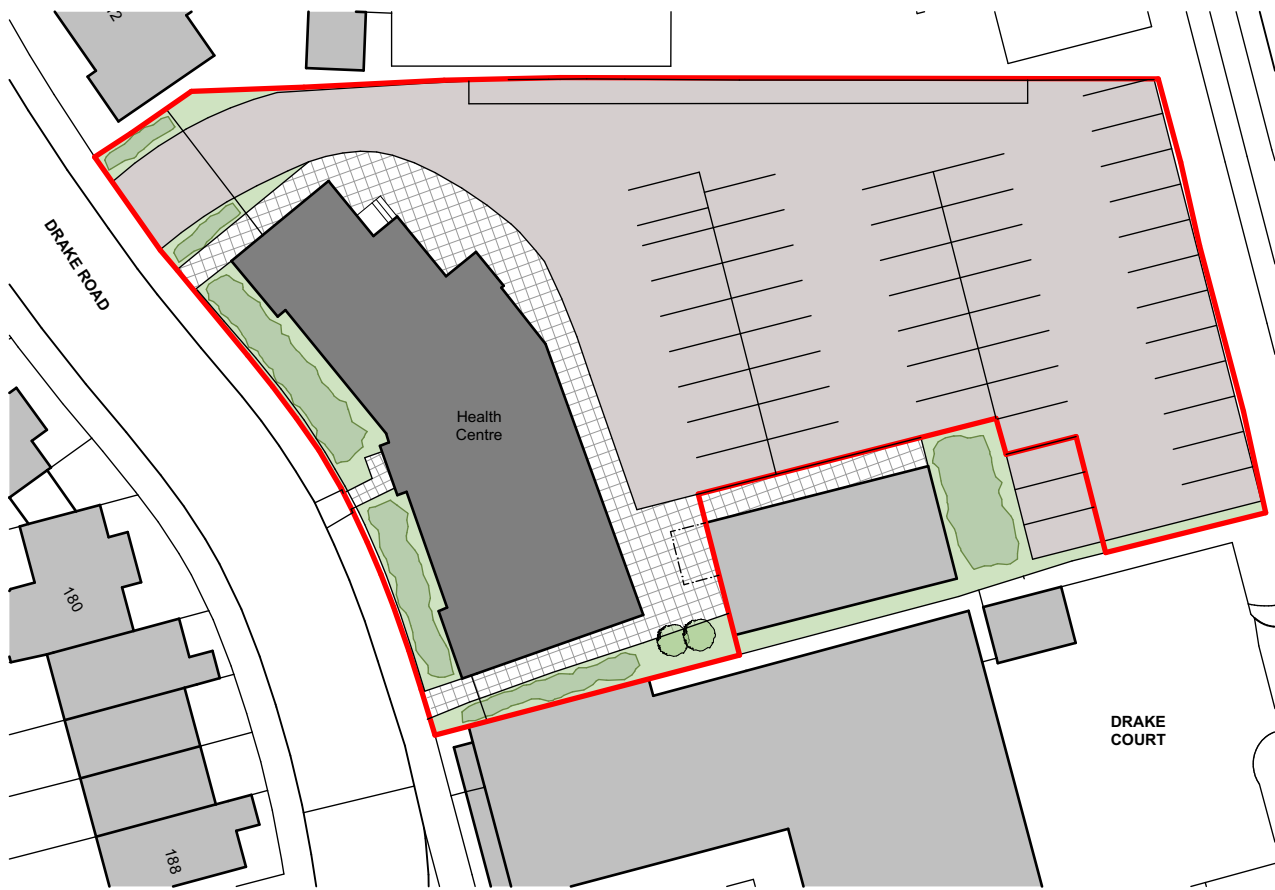

Existing Site Plan

Scale: 1:500

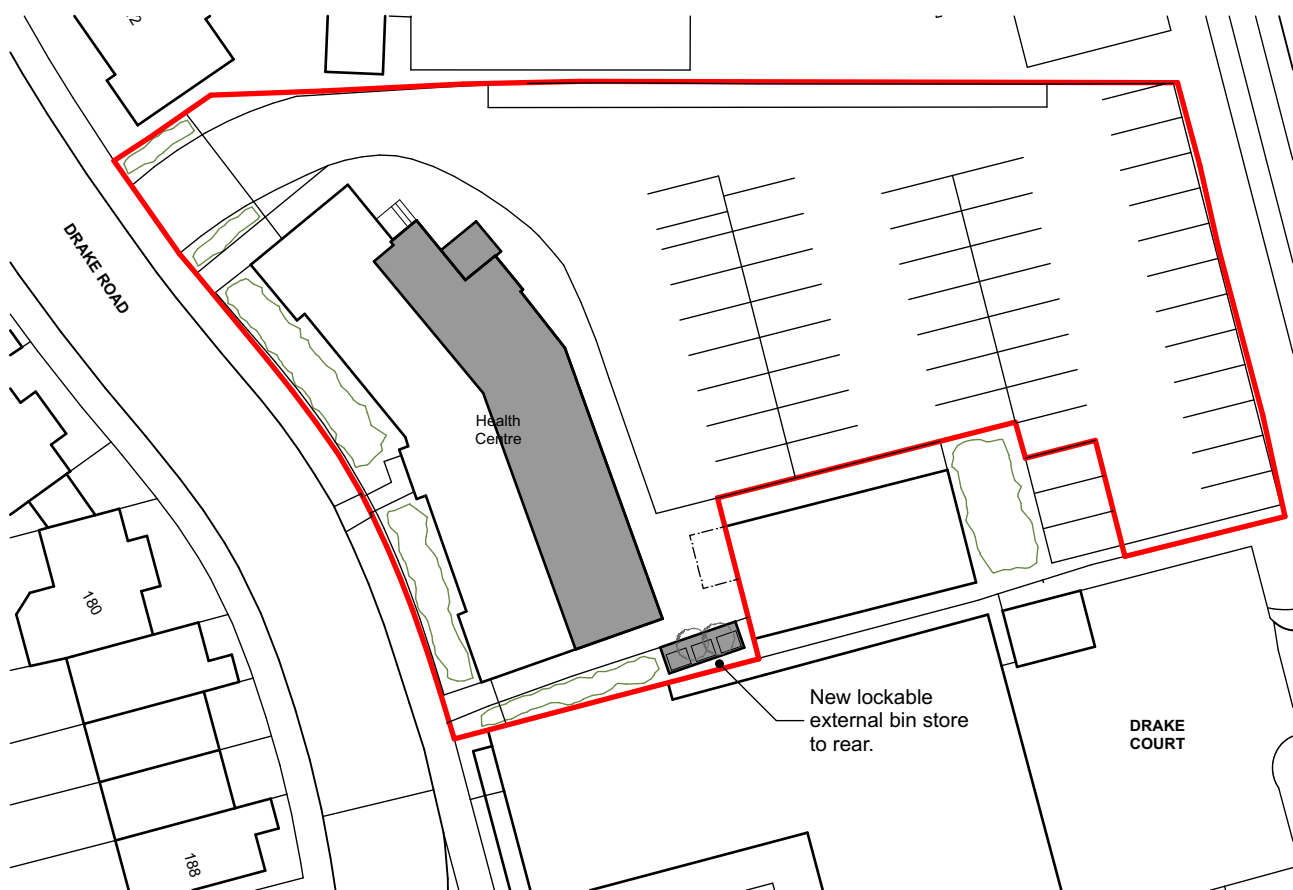



Proposed Site Plan

Scale: 1:500

43 Parking Spaces:

- 42 Standard
- 01 Disabled.

Scale (m)

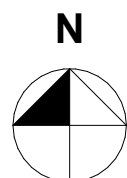 

brp architects
1 Millers Yard
Roman Way
Market Harborough
Leicestershire
LE16 7PW
t : 01858 464986
brp-architects.com

Client: Primary Health Properties

Project Title: Chafford Hundred Medical Centre
Drake Road
Chafford Hundred

Drawing Title: Site Plans

Drawing Status: Planning

Scale:	Original Paper Size:
1:500	A3

Drawn By: JSJ
Checked By (If applicable):
Date: 13.04.21

Document Reference: P130-BRP-00-00-DR-A-0102-P01