
Rev Date Drawn Note

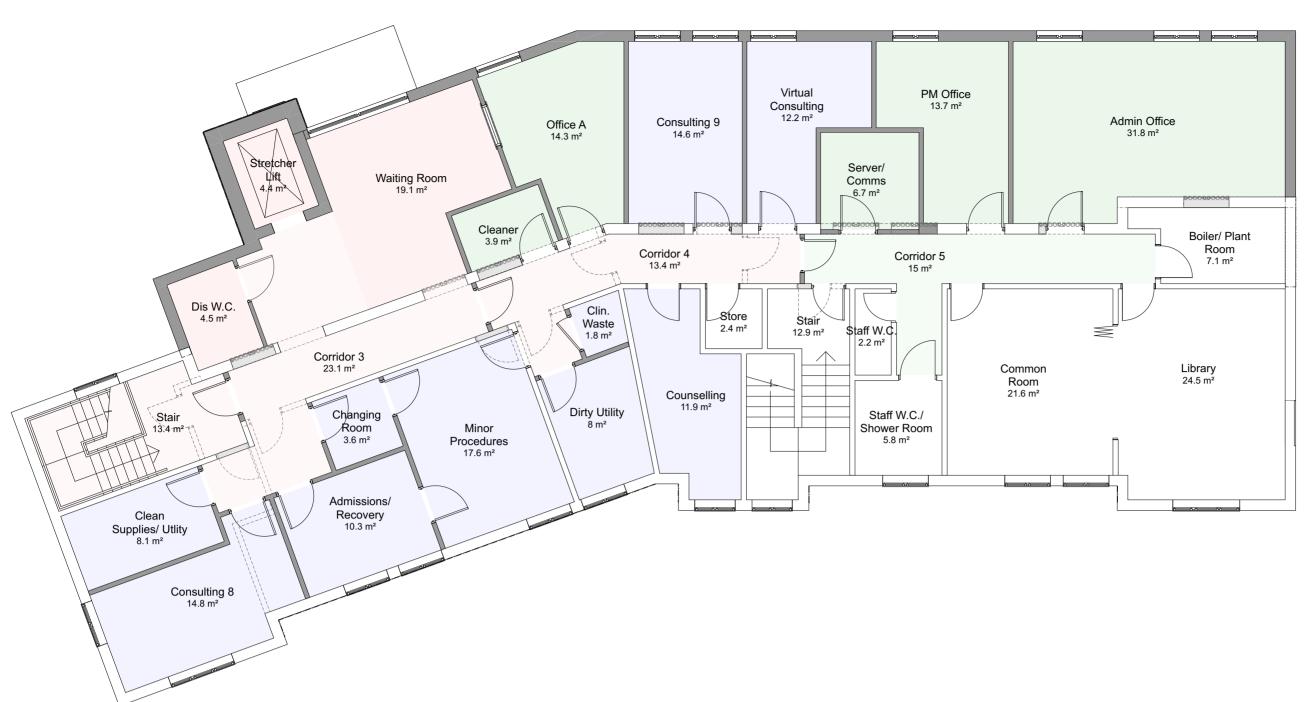

Proposed First Floor Plan Scale: 1:100 @ A2



Proposed Ground Floor Plan Scale: 1:100 @ A2





1 Millers Yard Roman Way Market Harborough Leicestershire LE16 7PW t: 01858 464986 brp-architects.com

Primary Health Properties

Chafford Hundred Medical Centre Drake Road

Proposed Plans

Chafford Hundred

Planning						
Scale(s):		Original Paper Size:				
1:100		A2				
Drawn By	Checked By (File copy only)	Date				
JSJ		21 01 21				

P130-BRP-00-ZZ-DR-A-0201-P01

Scale (m)					N	
0	1	2	3	4	5	