





Front Elevation  
Existing

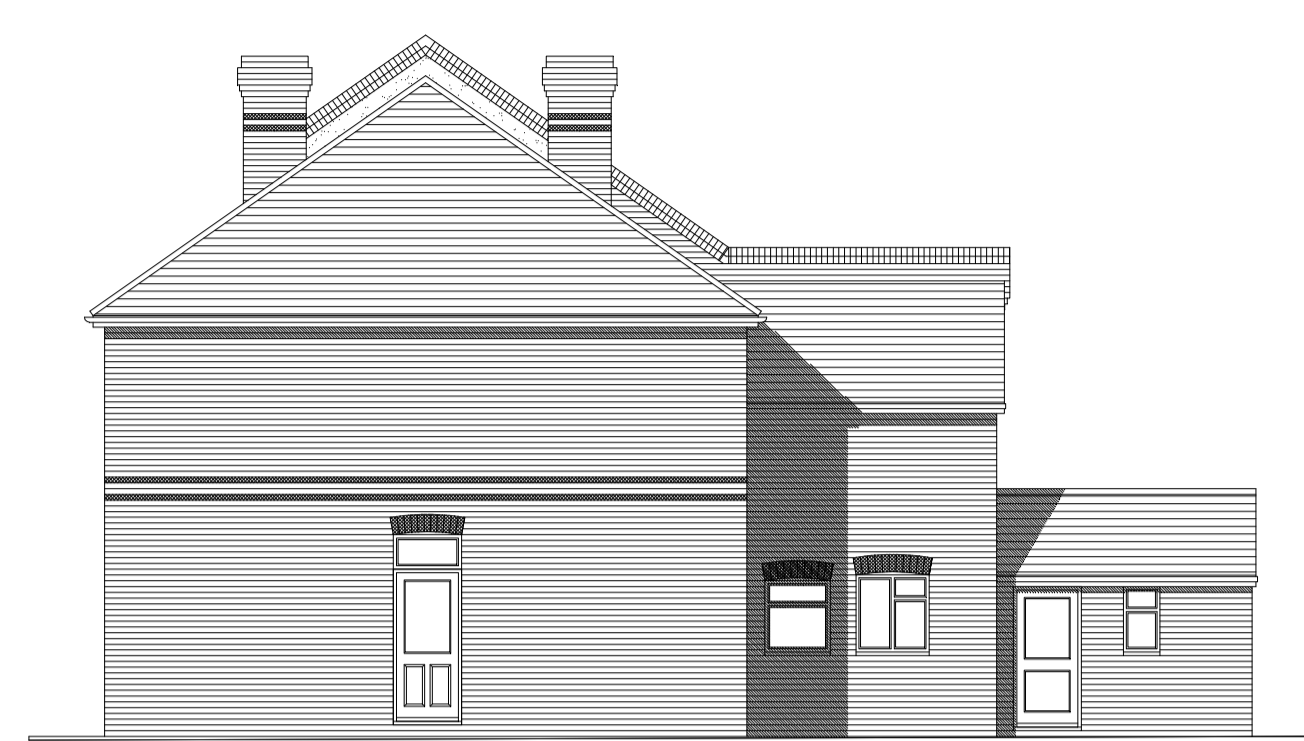


Side Elevation  
Existing




Rear Elevation  
Existing

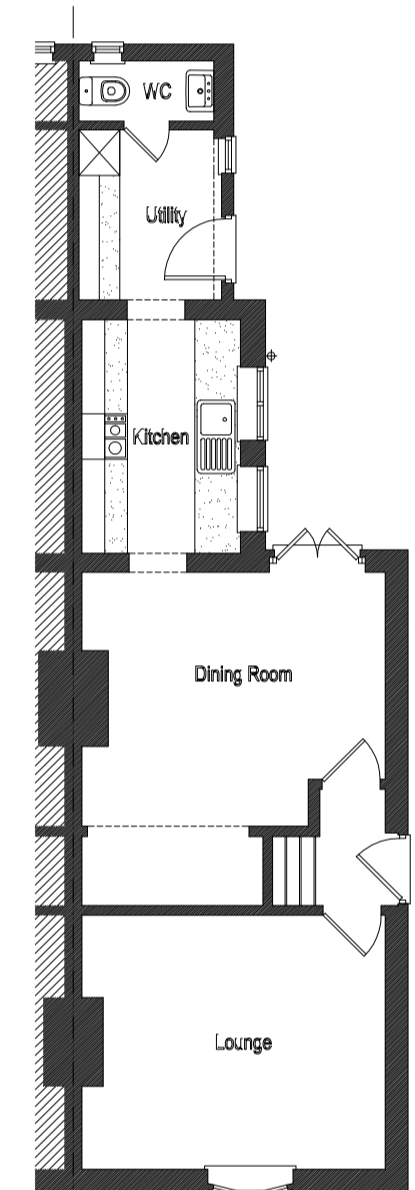


Ground Floor Plan  
Existing

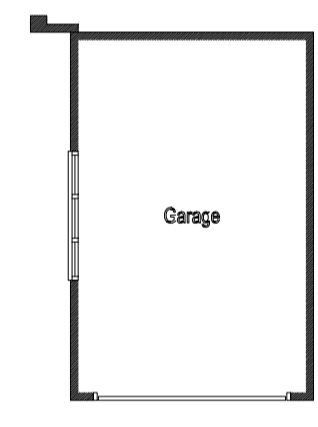


Garage

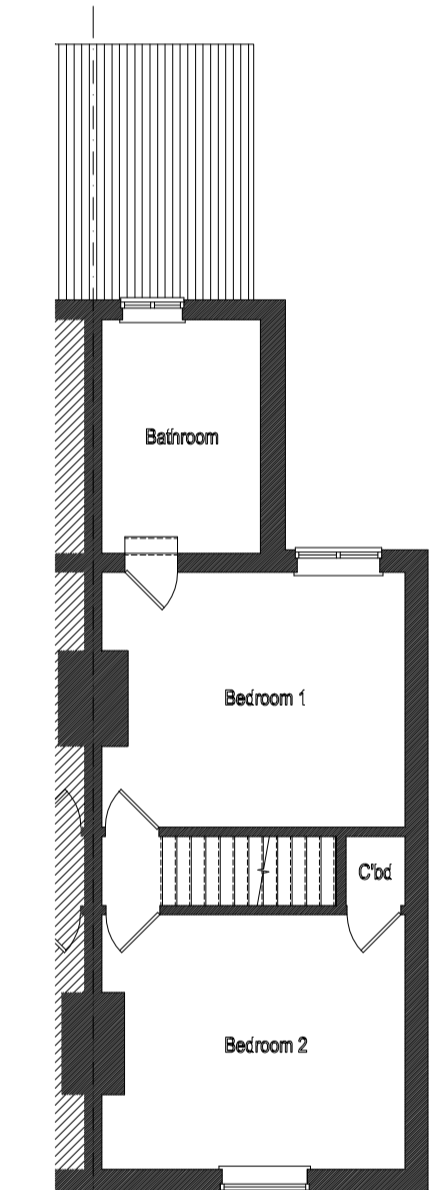


First Floor Plan  
Existing

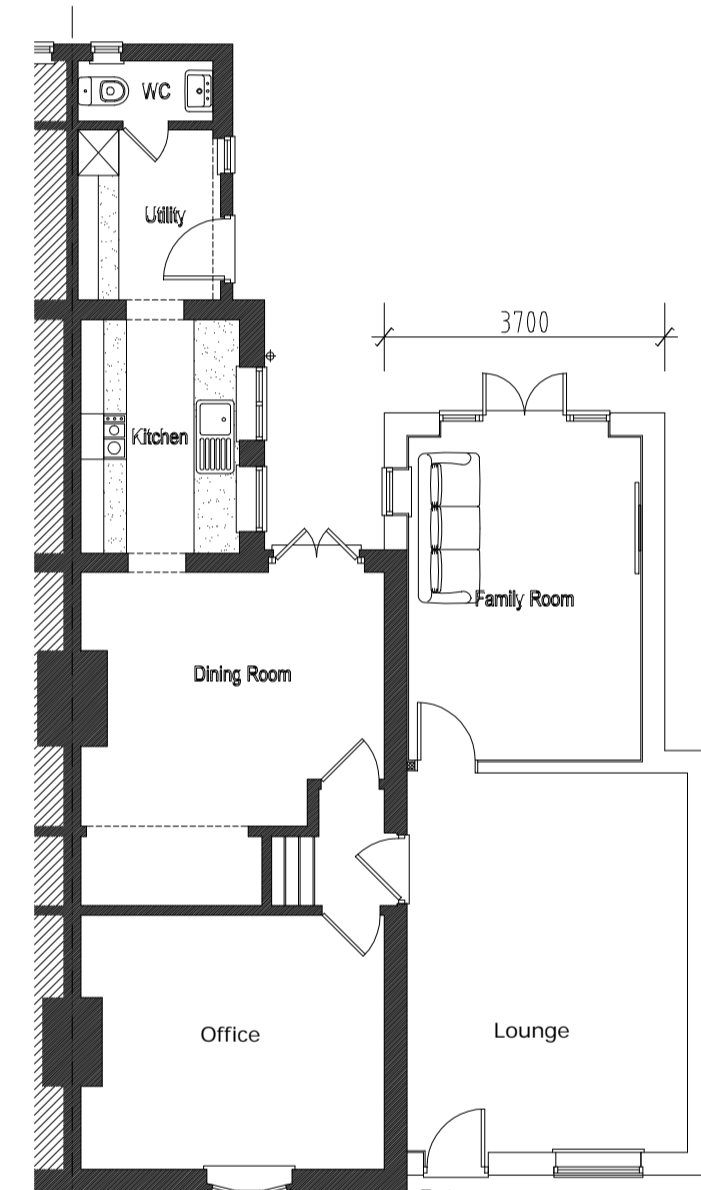

Ground Floor Plan  
Proposed

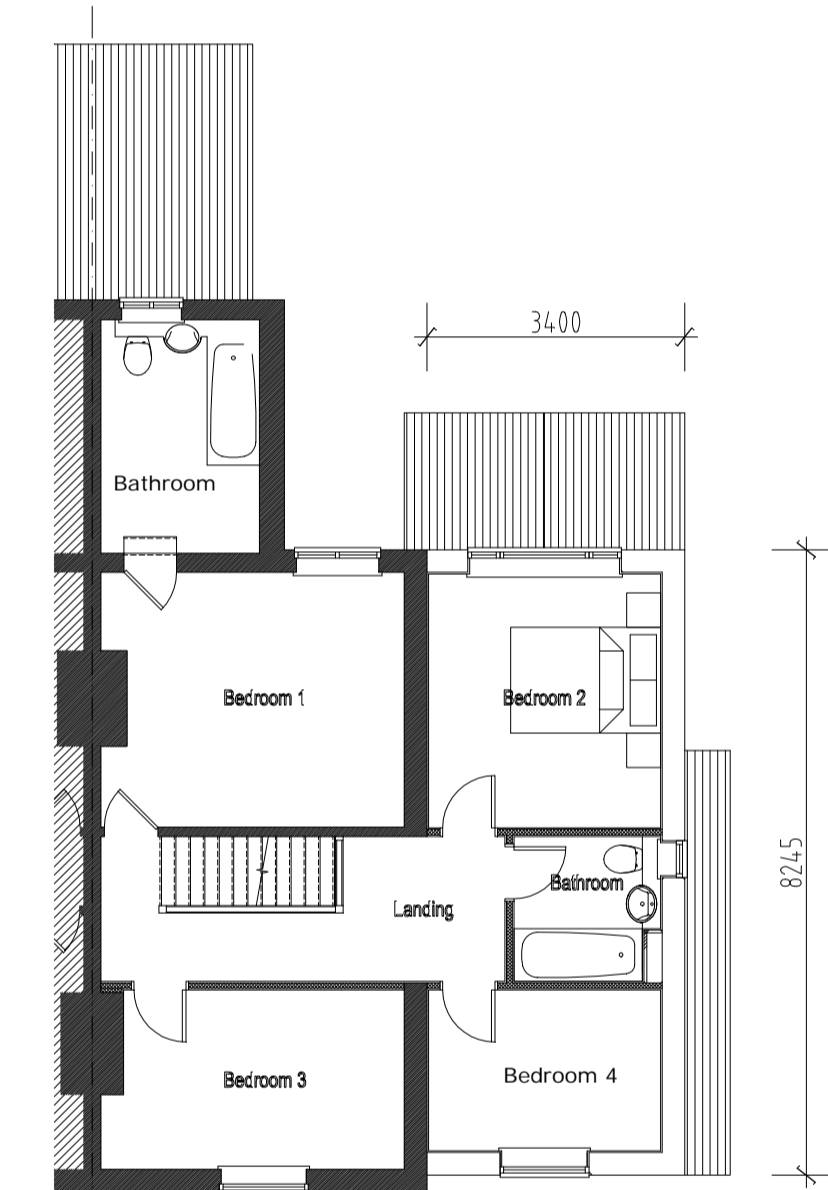

First Floor Plan  
Proposed

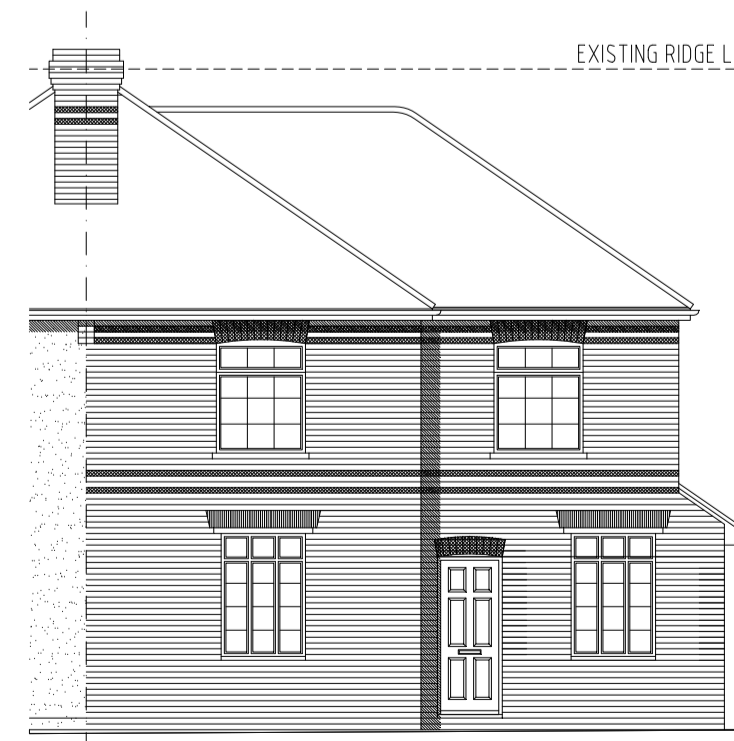

Front Elevation  
Proposed



Side Elevation  
Proposed




Rear Elevation  
Proposed


**NOTES:**  
ALL MATERIALS TO MATCH EXISTING UNLESS OTHERWISE NOTED  
EXTENSION FLOOR LEVELS TO LINE THROUGH WITH THE FLOOR LEVELS IN THE EXISTING PROPERTY UNLESS OTHERWISE NOTED




Location Plan  
Scale 1:1250 @ A1

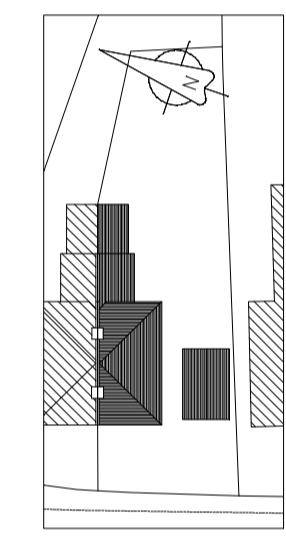


Existing Site Plan  
Scale 1:500 @ A1

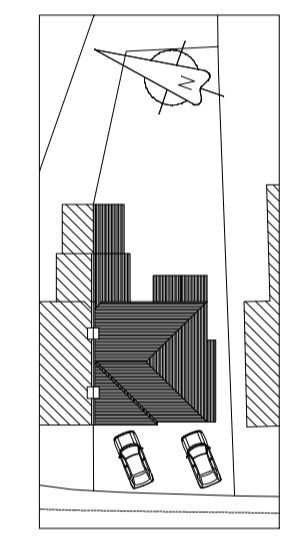


Proposed Site Plan  
Scale 1:500 @ A1

 

SCALE 1:100

 

SCALE 1:500

 

SCALE 1:1250

Rev.	Date	Details

Client  
**Mr G Rogers**

Site  
116 Manor Road  
Guildford, Surrey  
GU2 9NR

Drawing Title  
Proposed Site Extension

Date February 2021 Scale 1:100 @ A1

Drawing No. 101