


Buchanan Gardens

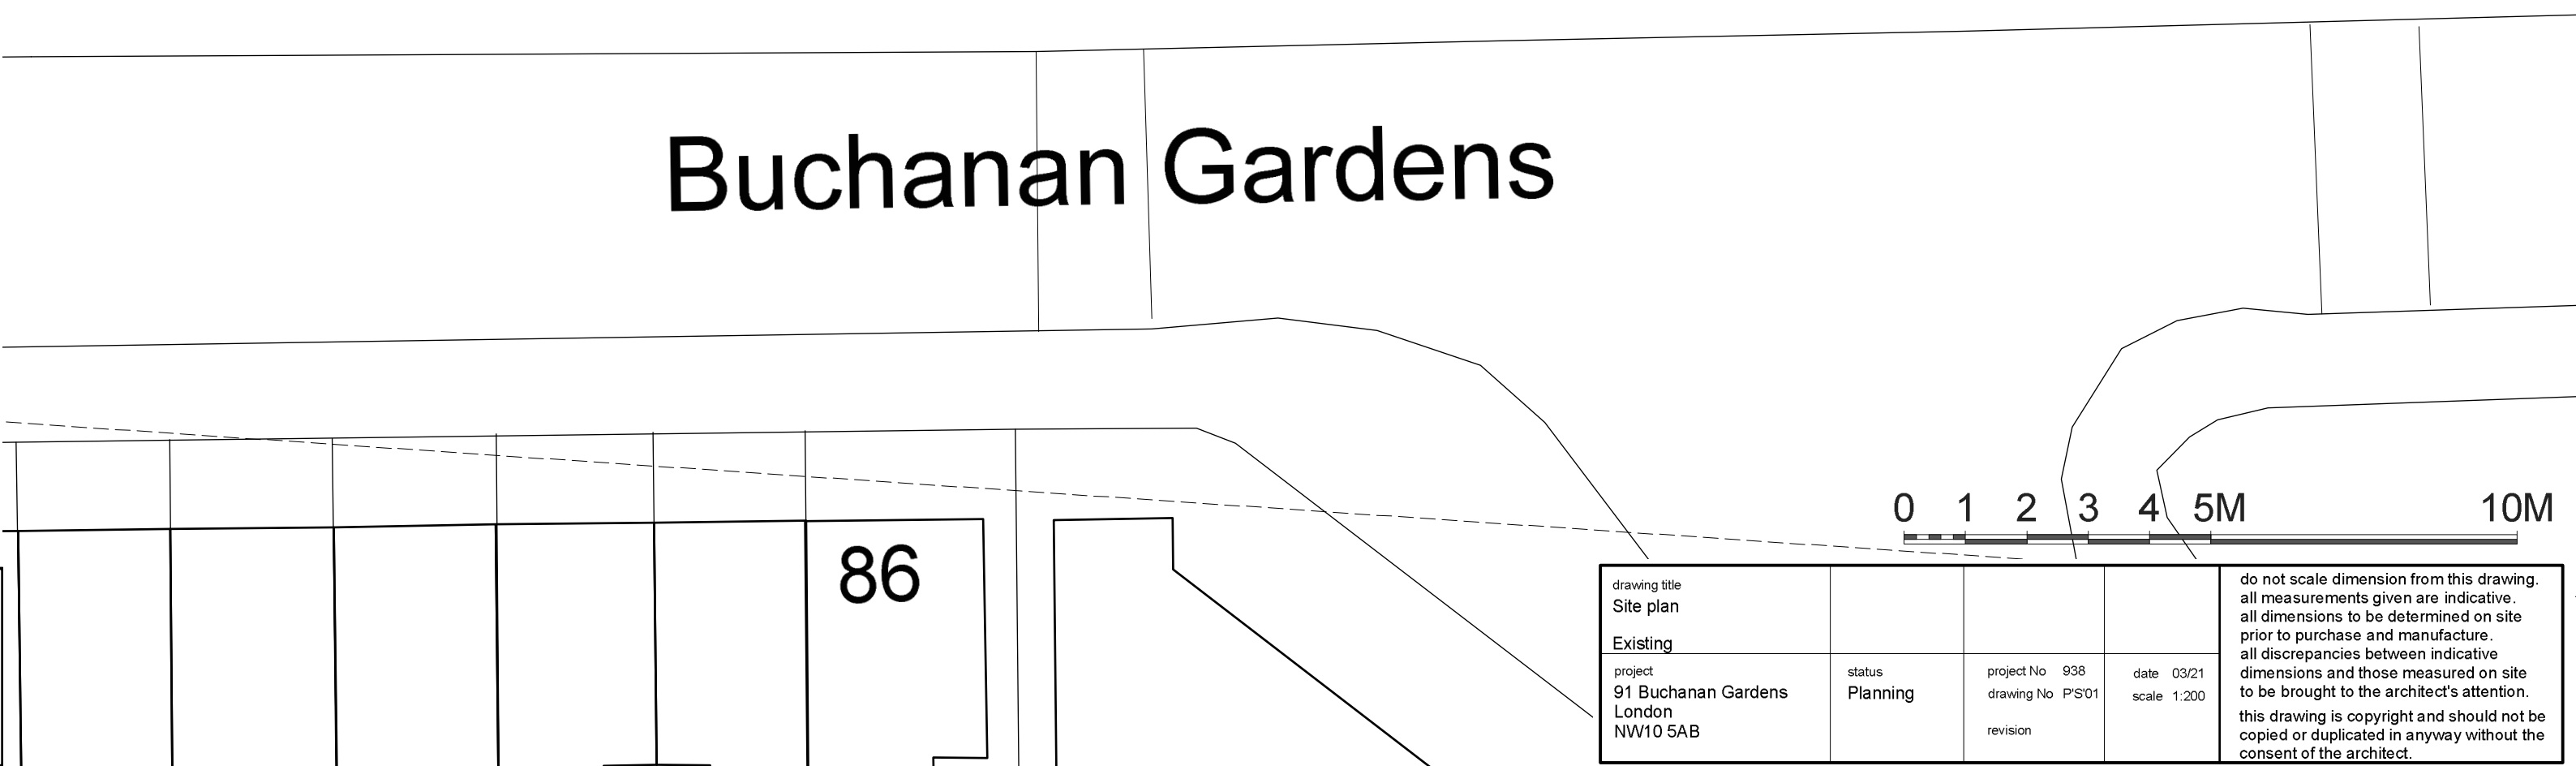

drawing title Site plan				do not scale dimension from this drawing. all measurements given are indicative. all dimensions to be determined on site prior to purchase and manufacture. all discrepancies between indicative dimensions and those measured on site to be brought to the architect's attention. this drawing is copyright and should not be copied or duplicated in anyway without the consent of the architect.
Existing				
project 91 Buchanan Gardens London NW10 5AB	status Planning	project No 938 drawing No P'S'01 revision	date 03/21 scale 1:200	