




**PROPOSED REAR ELEVATION**

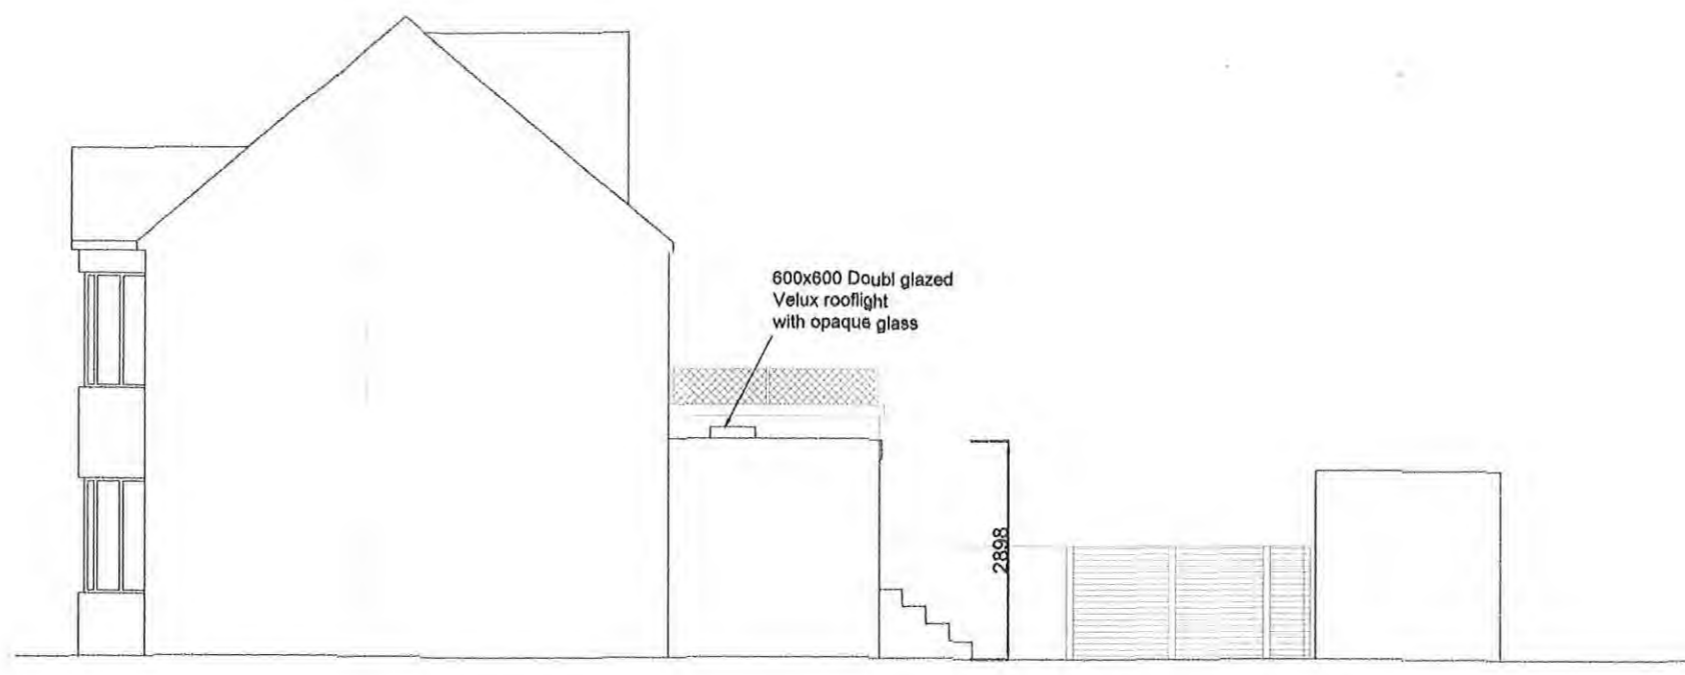

**PROPOSED SECTIONAL ELEVATION X-X**

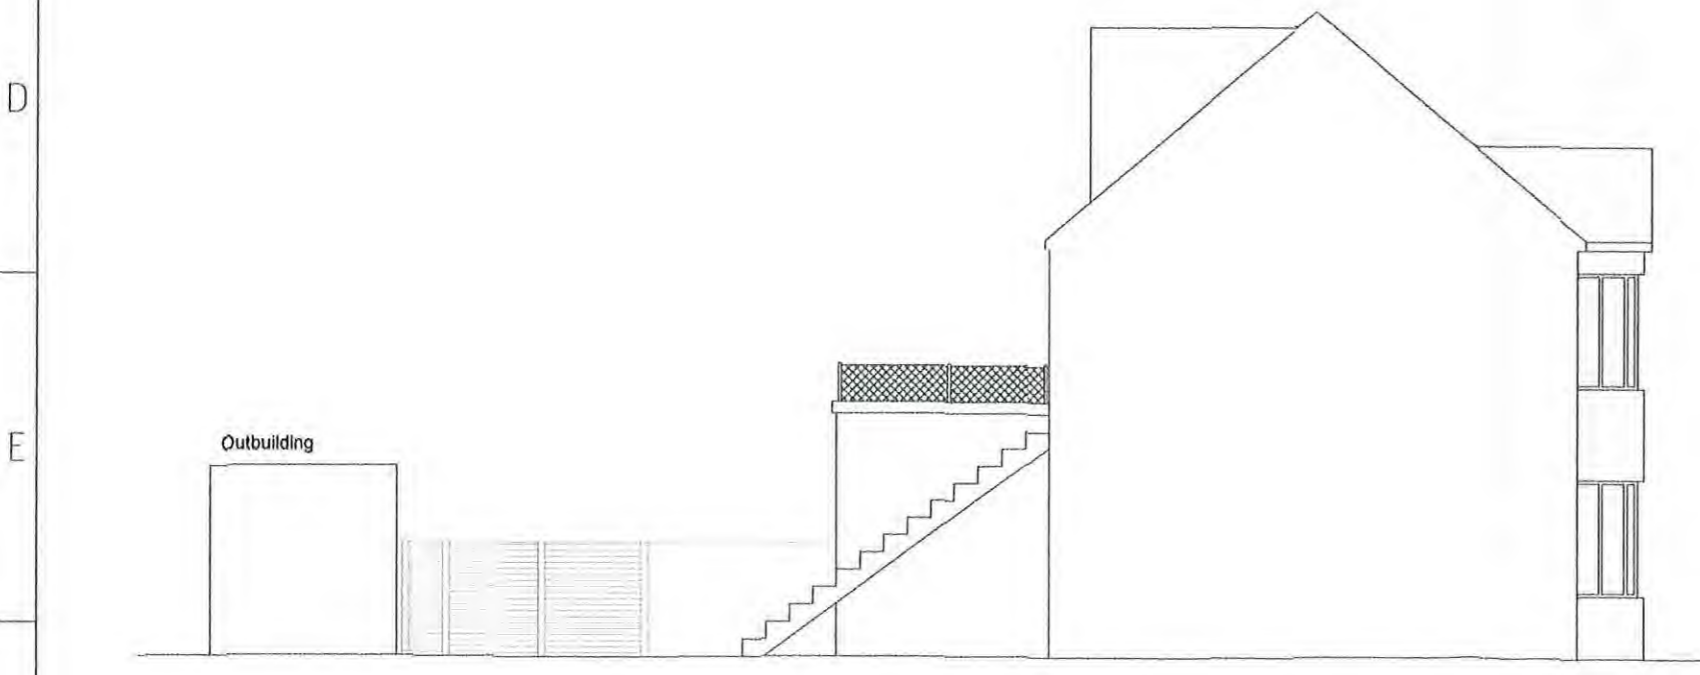

**PROPOSED SECTIONAL ELEVATION Y-Y**

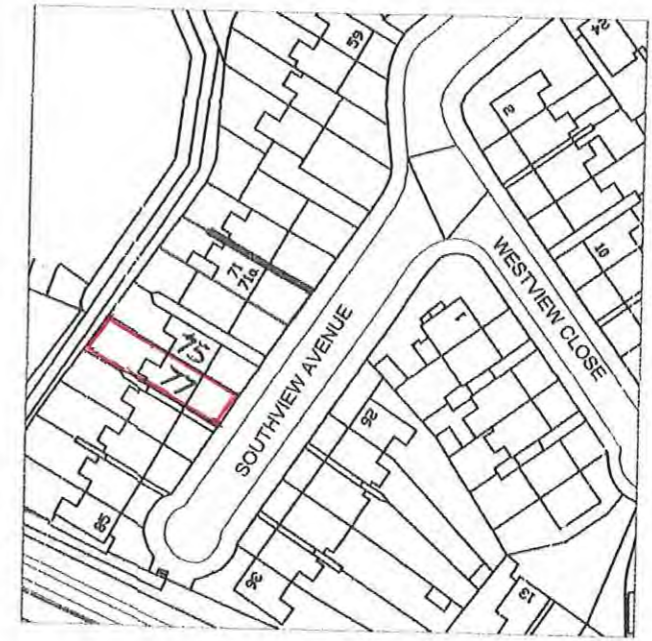

**LOCATION PLAN  
1:1250**

|  |  |  |  |
|--|--|--|--|
| Date 05.05.2021  |  | Scale 1:100                              |  |
| PROPOSED EXTENSIONS TO<br>No. 77, SOUTHVIEW AVENUE<br>NEASDEN NW10 1RJ |  | PROPOSED ELEVATIONS AND<br>LOCATION PLAN |  |
| DRAWING No. 77/102   |  |  |  |