



| RevNo | Revision note |
|-------|---------------|
| | |

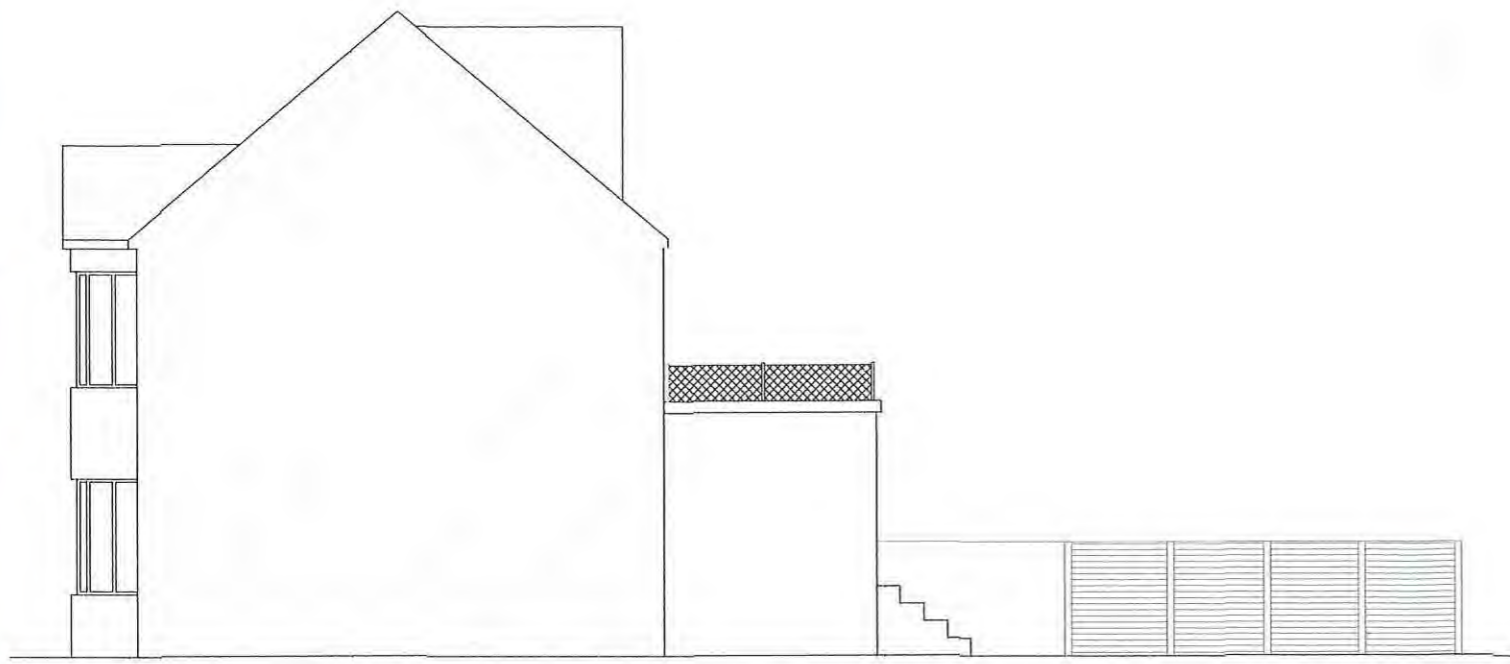

EXISTING SECTIONAL
ELEVATION X-X



EXISTING REAR ELEVATION

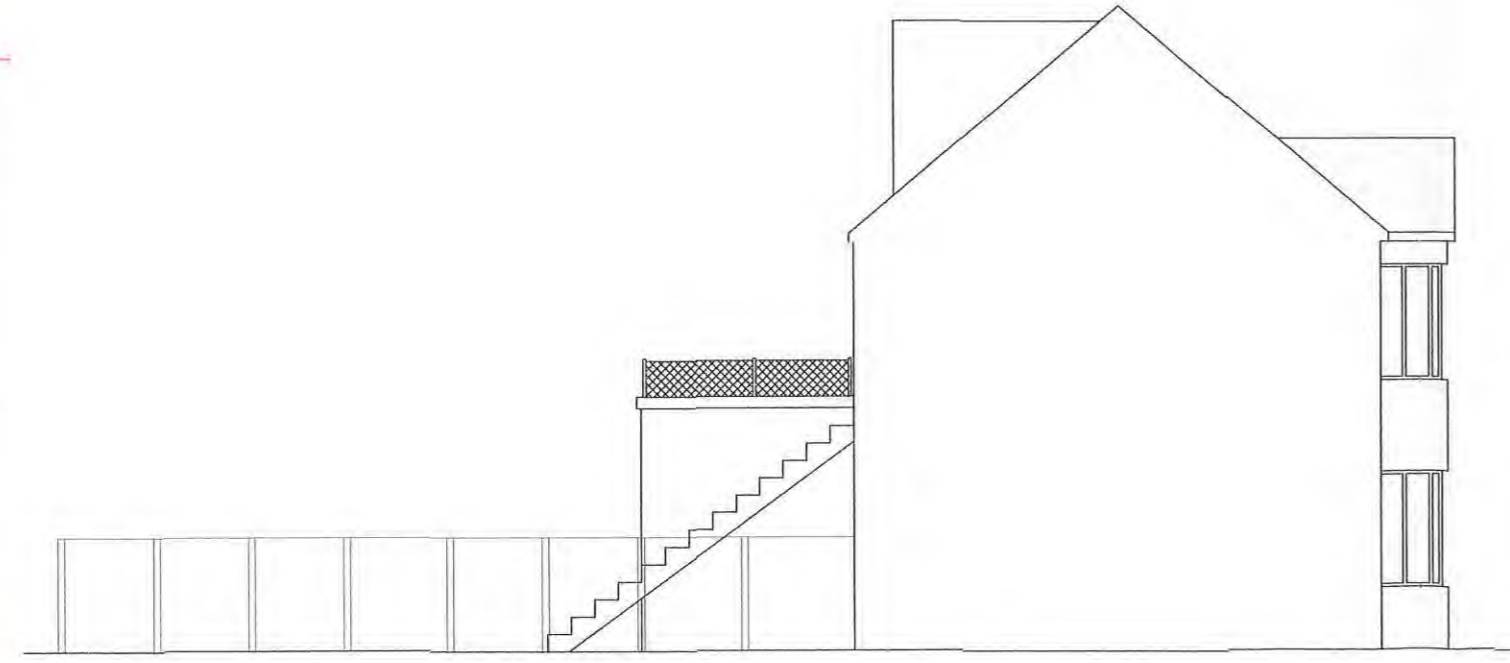

EXISTING SECTIONAL
ELEVATION Y-Y



No. 77 No. 75
EXISTING FRONT ELEVATION
(NO CHANGE)

| | | | | | |
|--|--|------|---------------------|-------|-------|
| | | Date | 05.05.2021 | Scale | 1:100 |
| PROPOSED EXTENSIONS TO No. 77, SOUTHVIEW AVENUE NEASDEN NW10 1RJ | | | EXISTING ELEVATIONS | | |
| | | | DRAWING No. 77/101 | | |