





EXISTING LOCATION PLAN 1:1250





PROPOSED LOCATION PLAN 1:1250

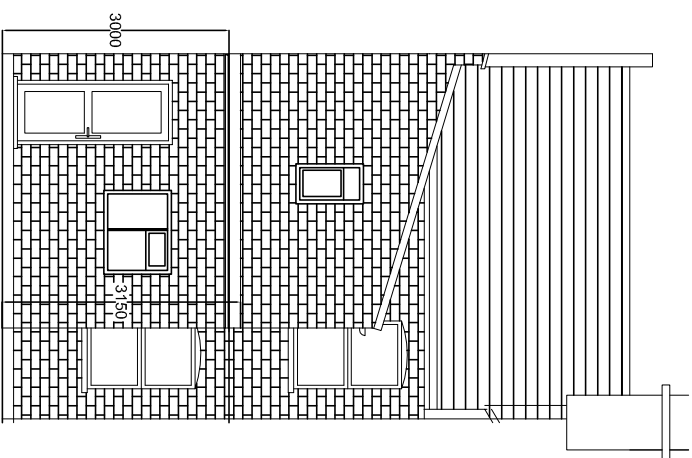


PROPOSED REAR ELEVATION 1:100

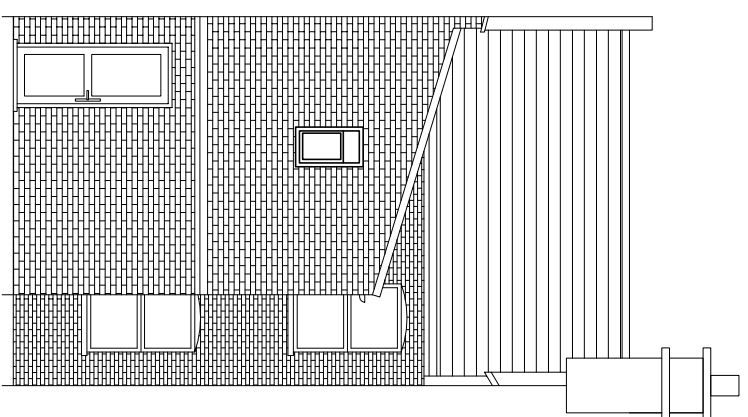


EXISTING REAR ELEVATION 1:100

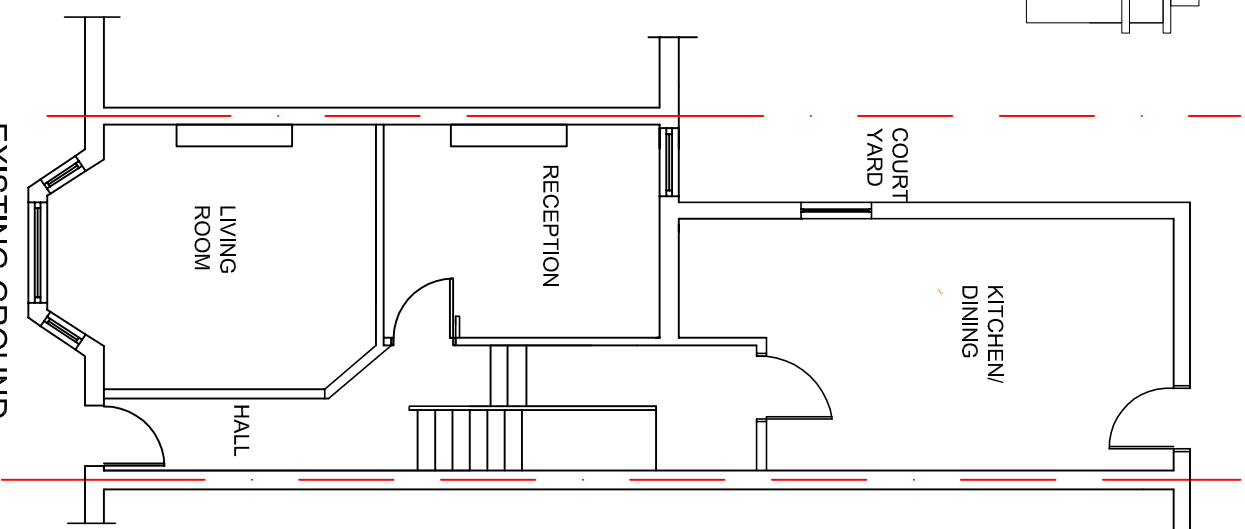 

EXISTING GROUND FLOOR PLAN 1:100

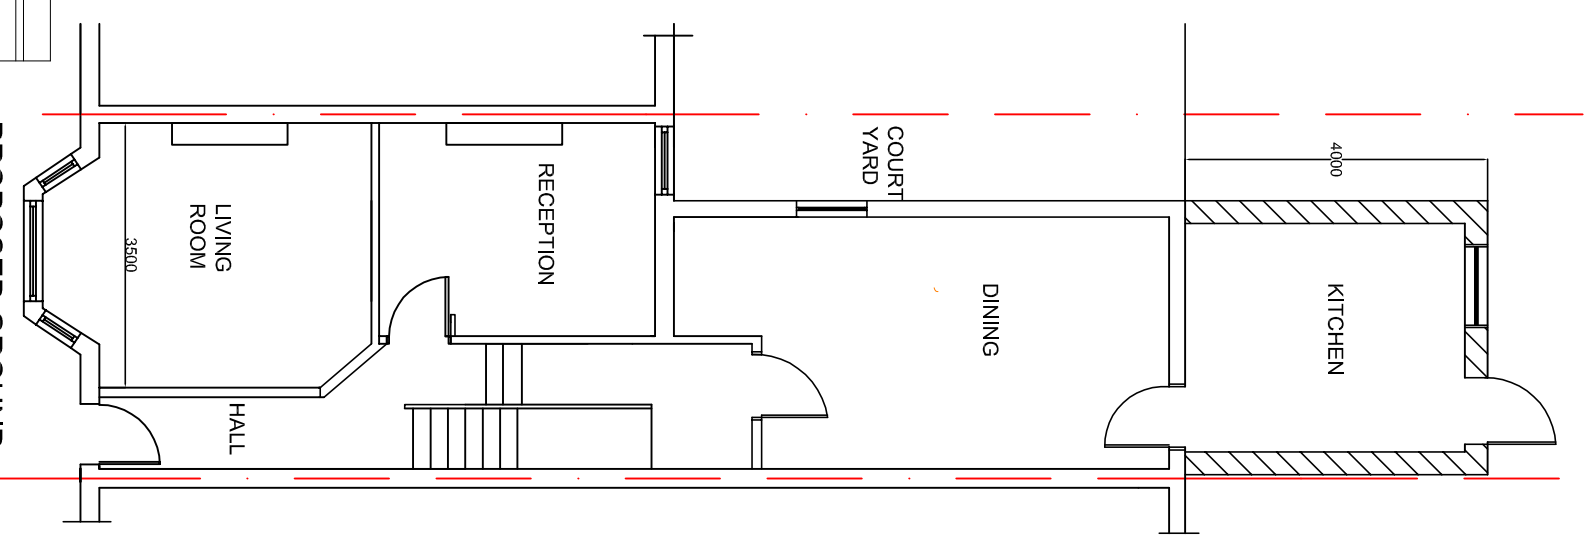

PROPOSED GROUND FLOOR PLAN 1:100

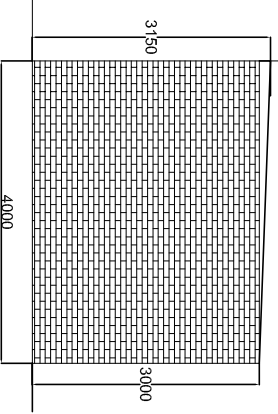

EXISTING RHS ELEVATION 1:100

15LITCHFIELDGARDENSPPRIORAPPROVALDWG
All site dimensions to be verified on site.

Client : Mr. Idlibi Ahmad

Property: 15 Litchfield Gardens London NW10 2LN

Description of Works: 4m Single Storey Rear Extension

Scale: 1/1250, 1/100 Date: June 2021

Drawn : AP