


**NOTES:**

1. Figured dimensions to be taken in preference to scaled dimensions.
2. Large scaled drawings to be taken in preference to small scale.
3. Critical dimensions to be taken from site.
4. In doubt, the contractor must ask for clarification.
5. These drawings and designs are the copyright of JBM Planning Ltd and may not be reproduced or used without permission.

Rev.ID	Rev.date	Rev.by	Comment

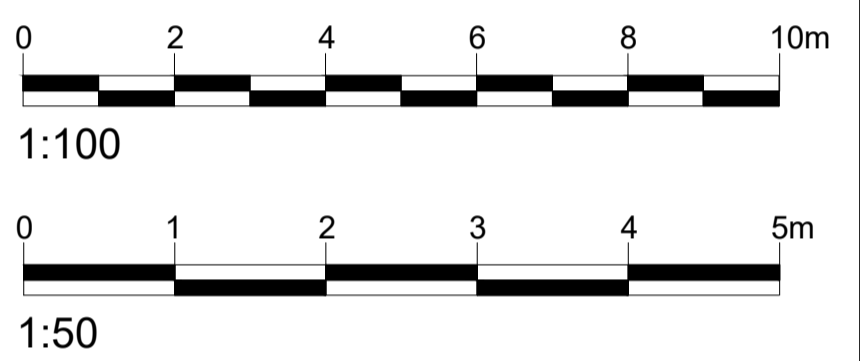

**CLIENT:**  
Devils Kitchen Ltd

**TITLE:**  
Proposed Ground Floor Extension  
Proposed Ground Floor Plan & Elevations





**STAGE:**  
Planning

**SITE:**  
The Devils Kitchen,  
Q Park,  
Woodchester,  
Stroud  
Glos  
GL5 5HT

**JBM PLANNING LTD**

Stonehouse  
Gloucestershire

Tel: 07861 836041  
Email: ianm@jbmplanning.co.uk

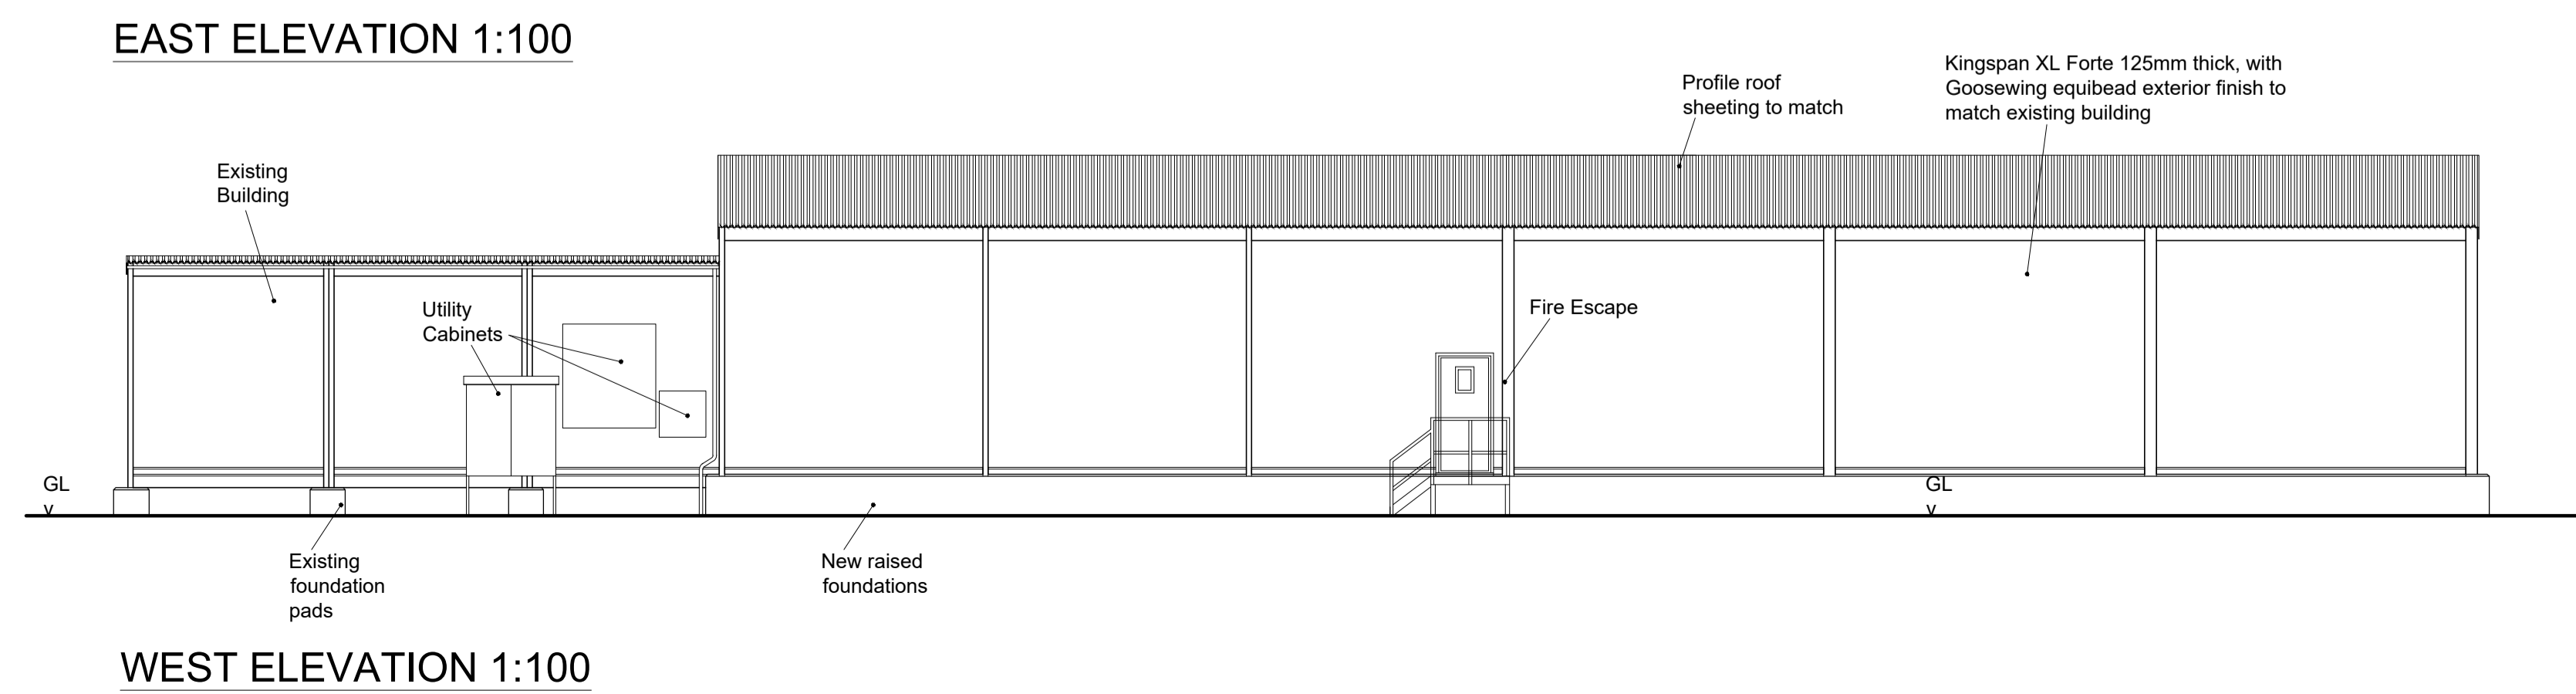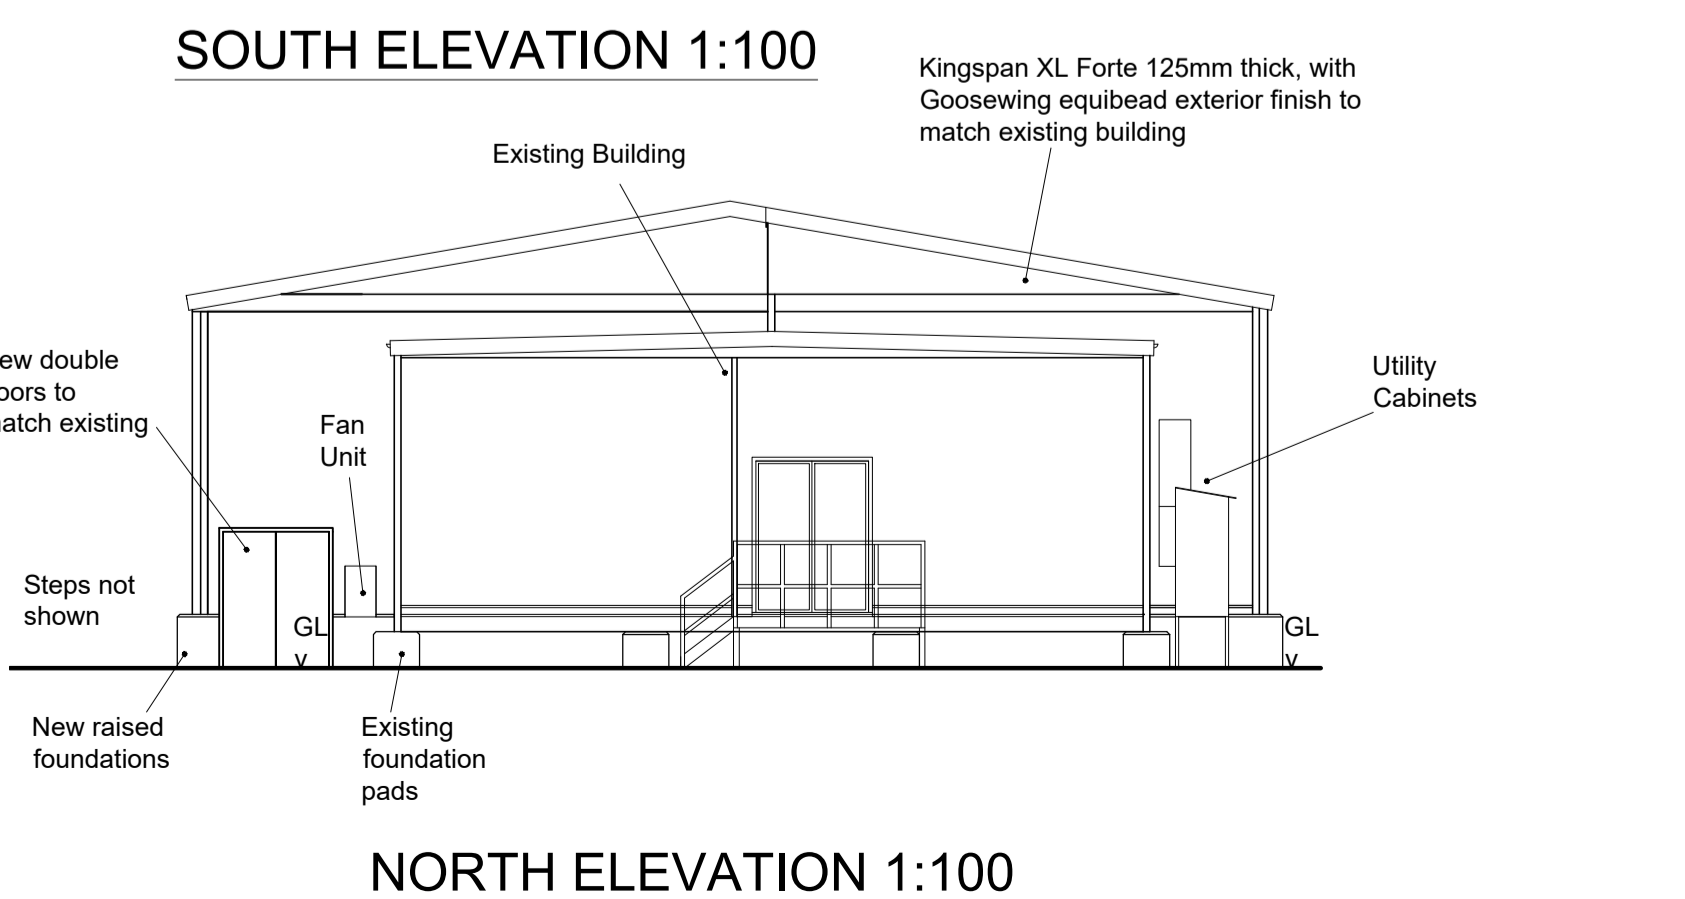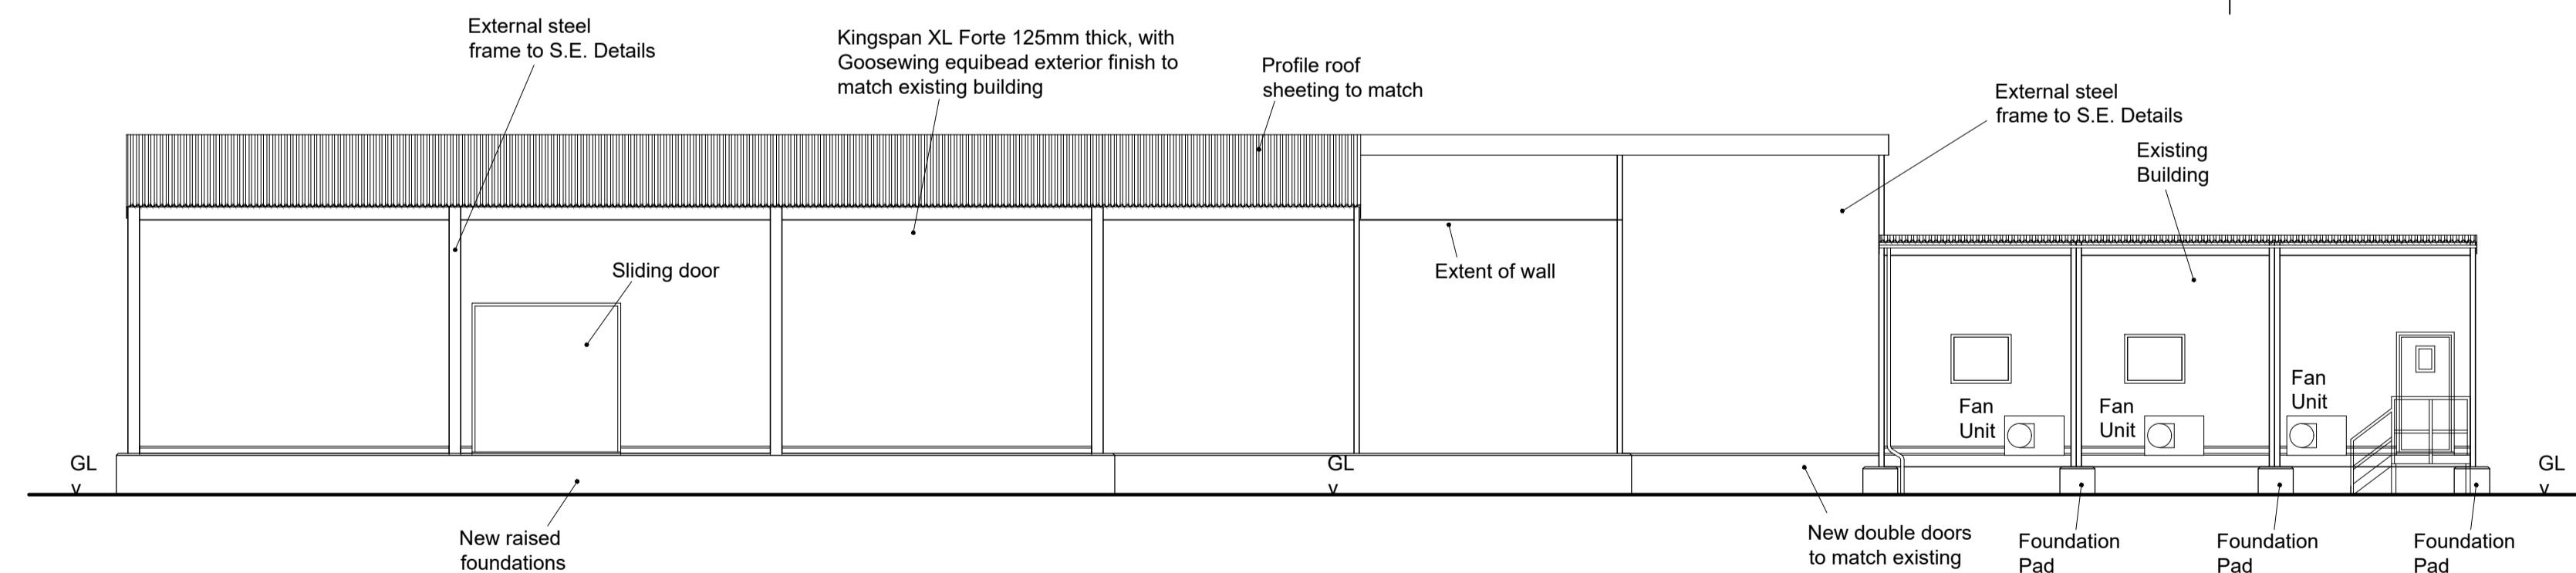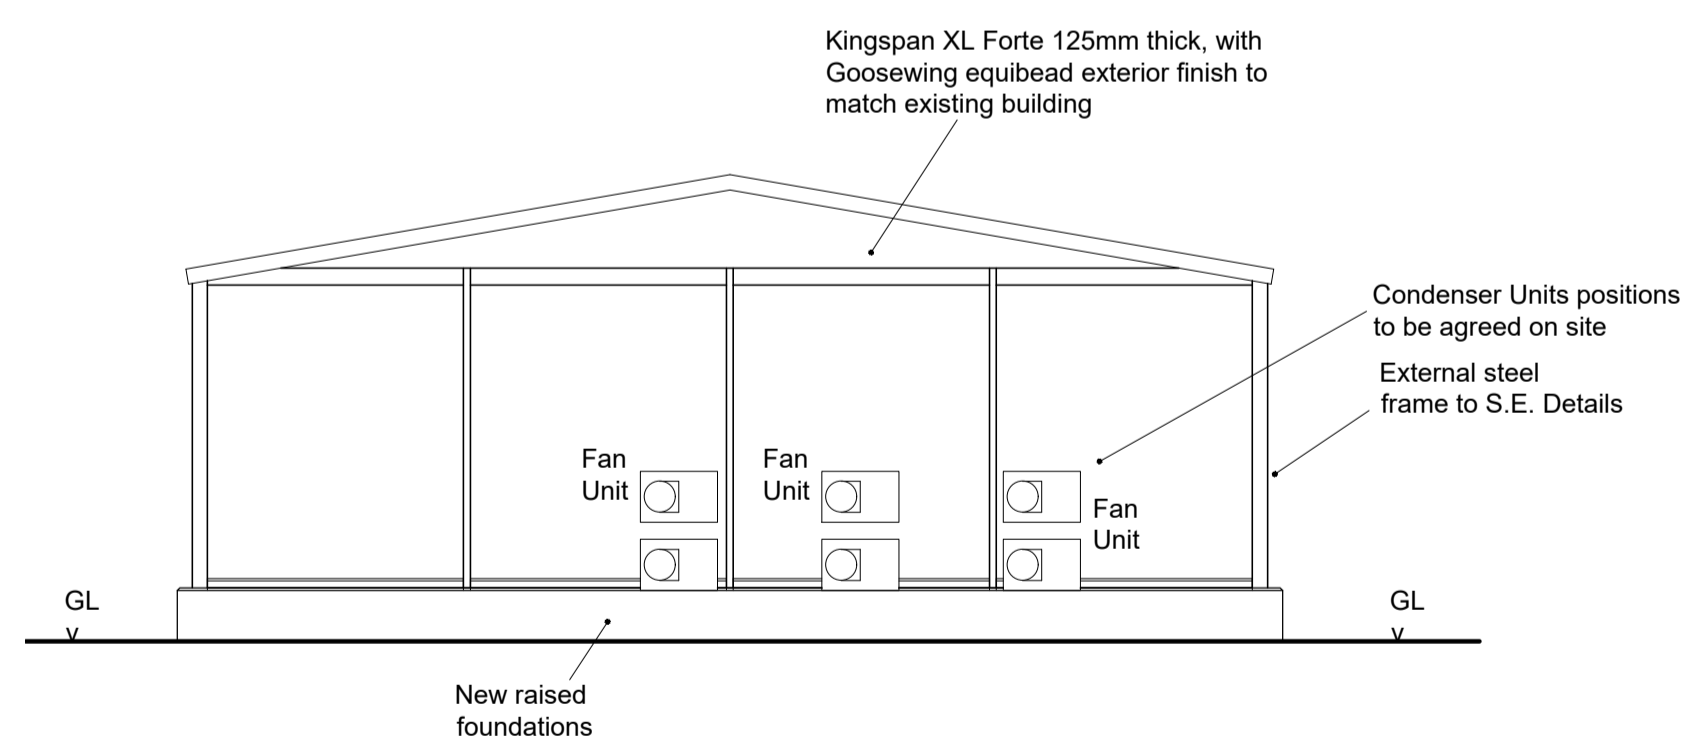

**SCALES:**  
1:50 @ A1

<b>DATE:</b> Apr. 2021	<b>DRAWN:</b> IM	<b>CHECKED:</b>
<b>DRAWING NUMBER:</b> 21-114-102		<b>REV:</b>