
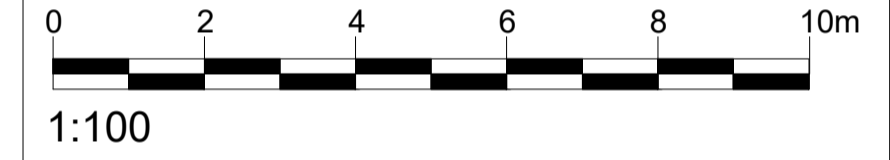


NOTES:  
 1. Figured dimensions to be taken in preference to scaled dimensions.  
 2. Large scaled drawings to be taken in preference to small scale.  
 3. Critical dimensions to be taken from site.  
 4. If in doubt, the contractor must ask for clarification.  
 5. These drawings and designs are the copyright of JBM Planning Ltd and may not be reproduced or used without permission.


Rev.ID	Rev.date	Rev.by	Comment
--------	----------	--------	---------

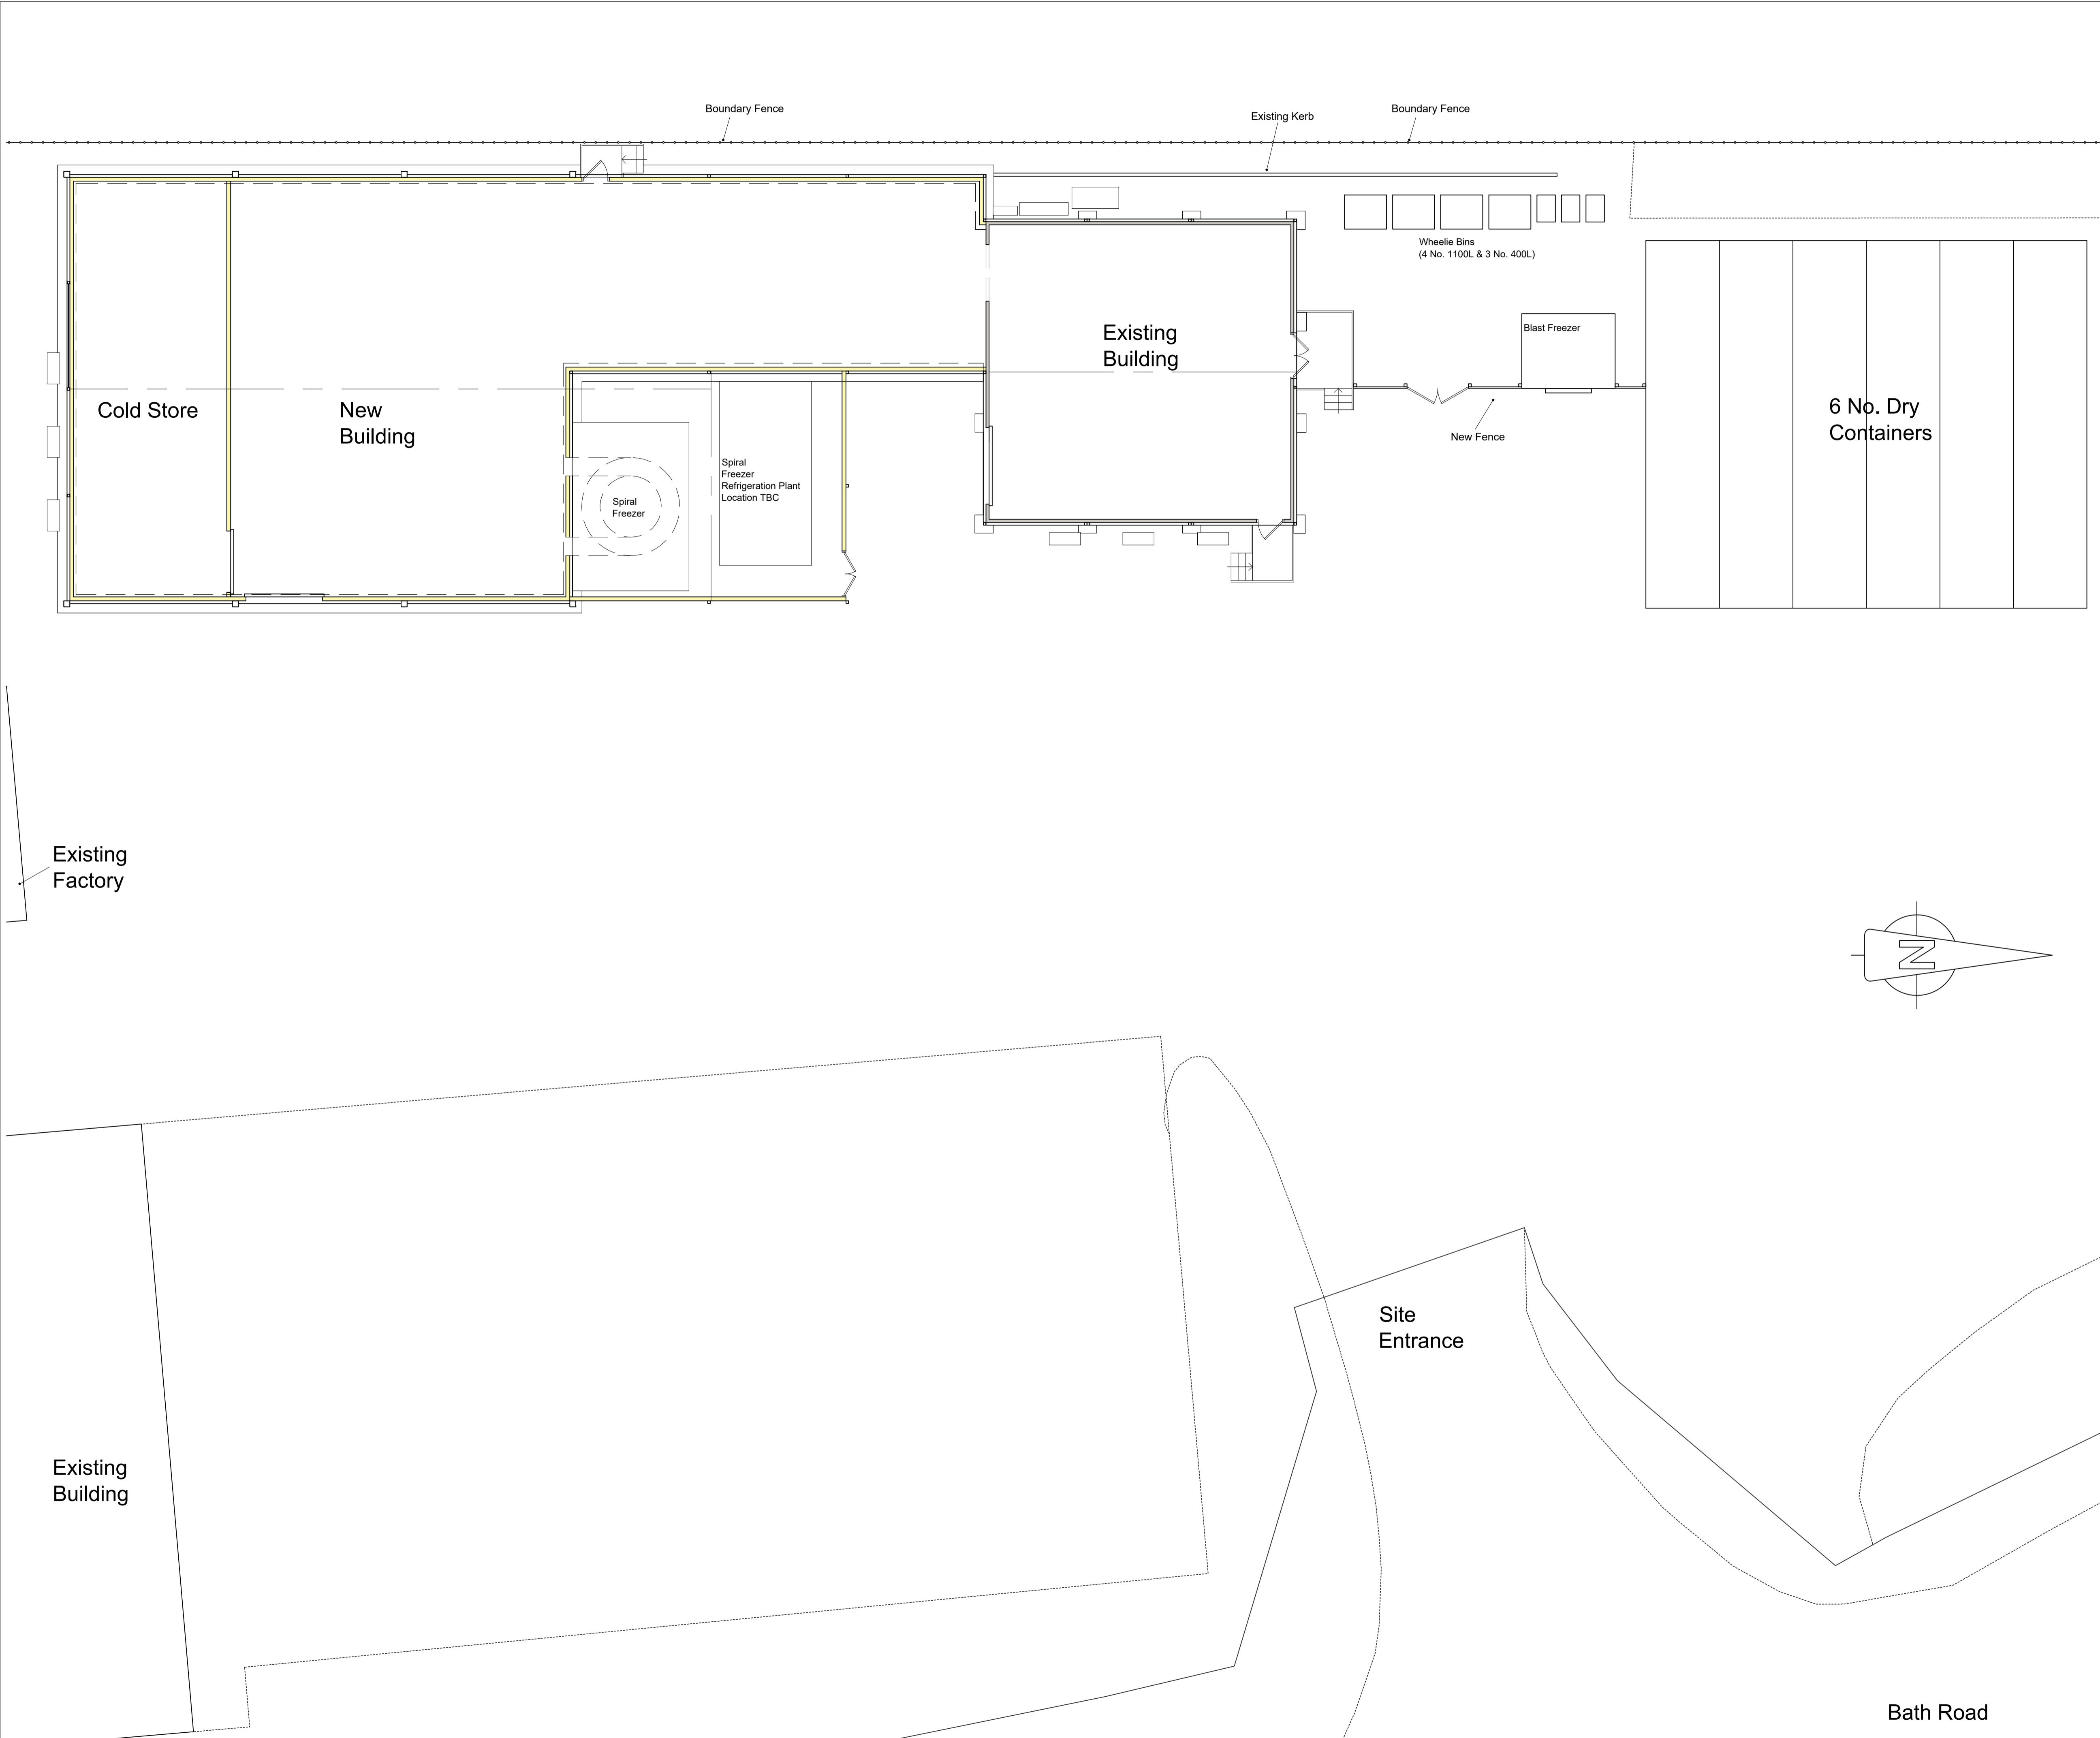

CLIENT:  
 Devils Kitchen Ltd

TITLE:  
 Proposed Ground Floor  
 Extension

Site Plan

STAGE:  
 Planning

SITE:  
 The Devils Kitchen,  
 Q Park,  
 Woodchester,  
 Stroud  
 Glos  
 GL5 5HT



Tel: 07861 836041  
 Email: ianm@jbmplanning.co.uk

SCALES:  
 1:100 @ A1

DATE: Apr. 2021	DRAWN: IM	CHECKED:
--------------------	--------------	----------

DRAWING NUMBER: 21-114-103	REV:
-------------------------------	------