




Front Elevation
As Existing

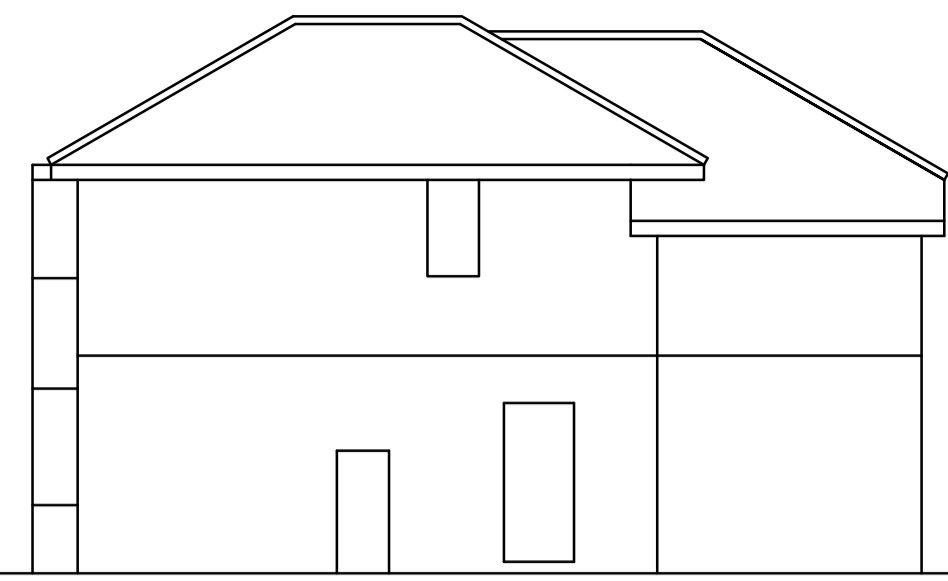

Side Elevation
As Existing

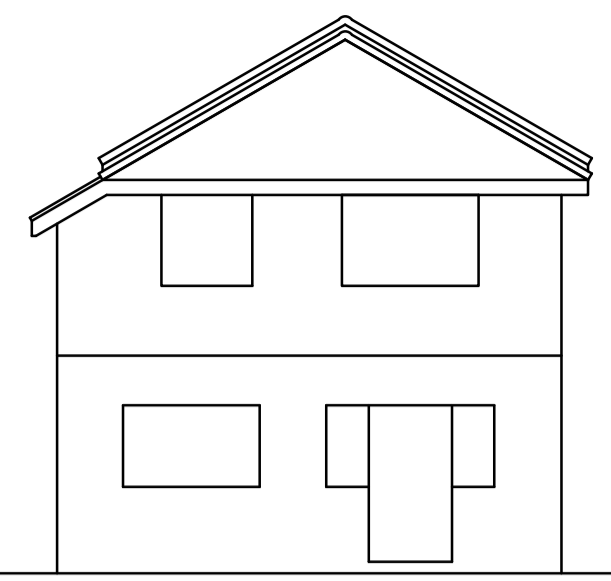

Rear Elevation
As Existing

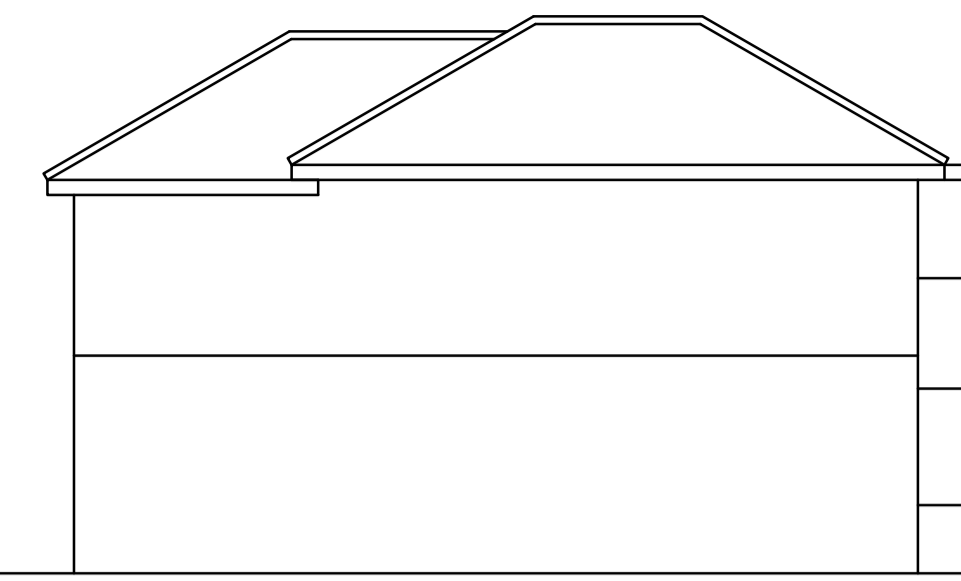


Side Elevation
As Existing




Site Location Plan: 1:1250

0 0.51m 2m 5m
1:100

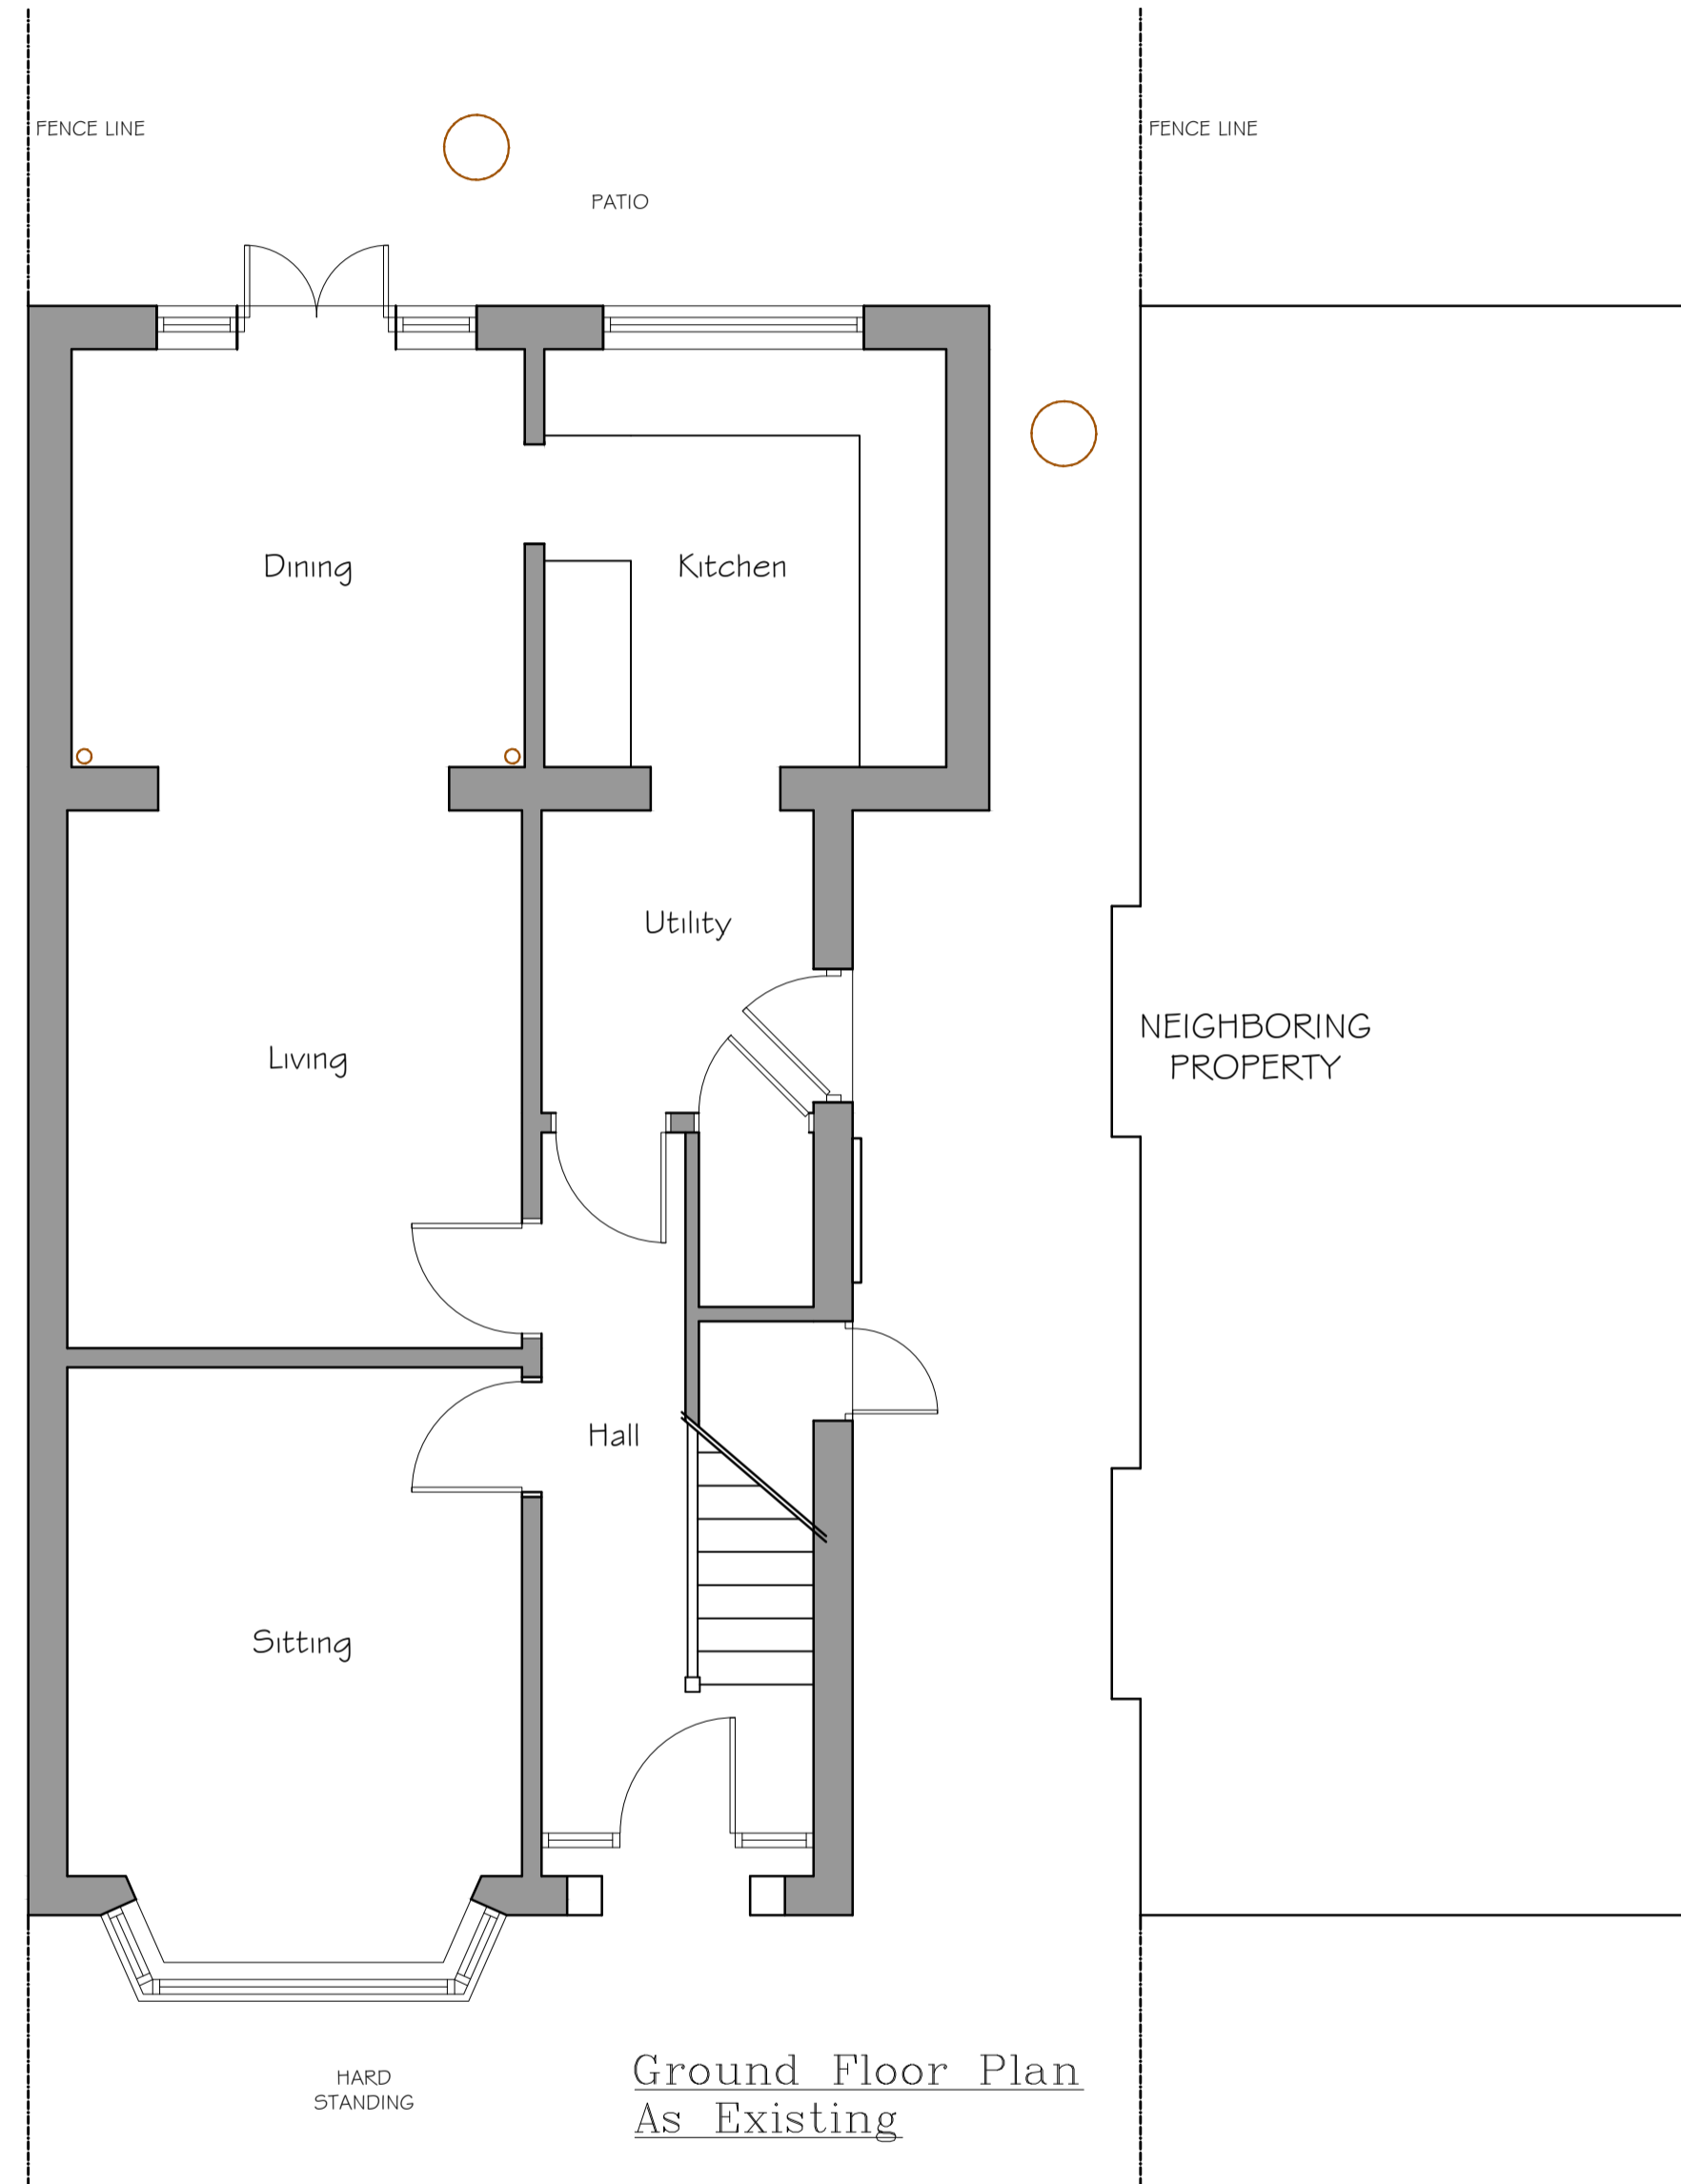


Ground Floor Plan
As Existing

0 0.5m 1m 2m 5m
1:50

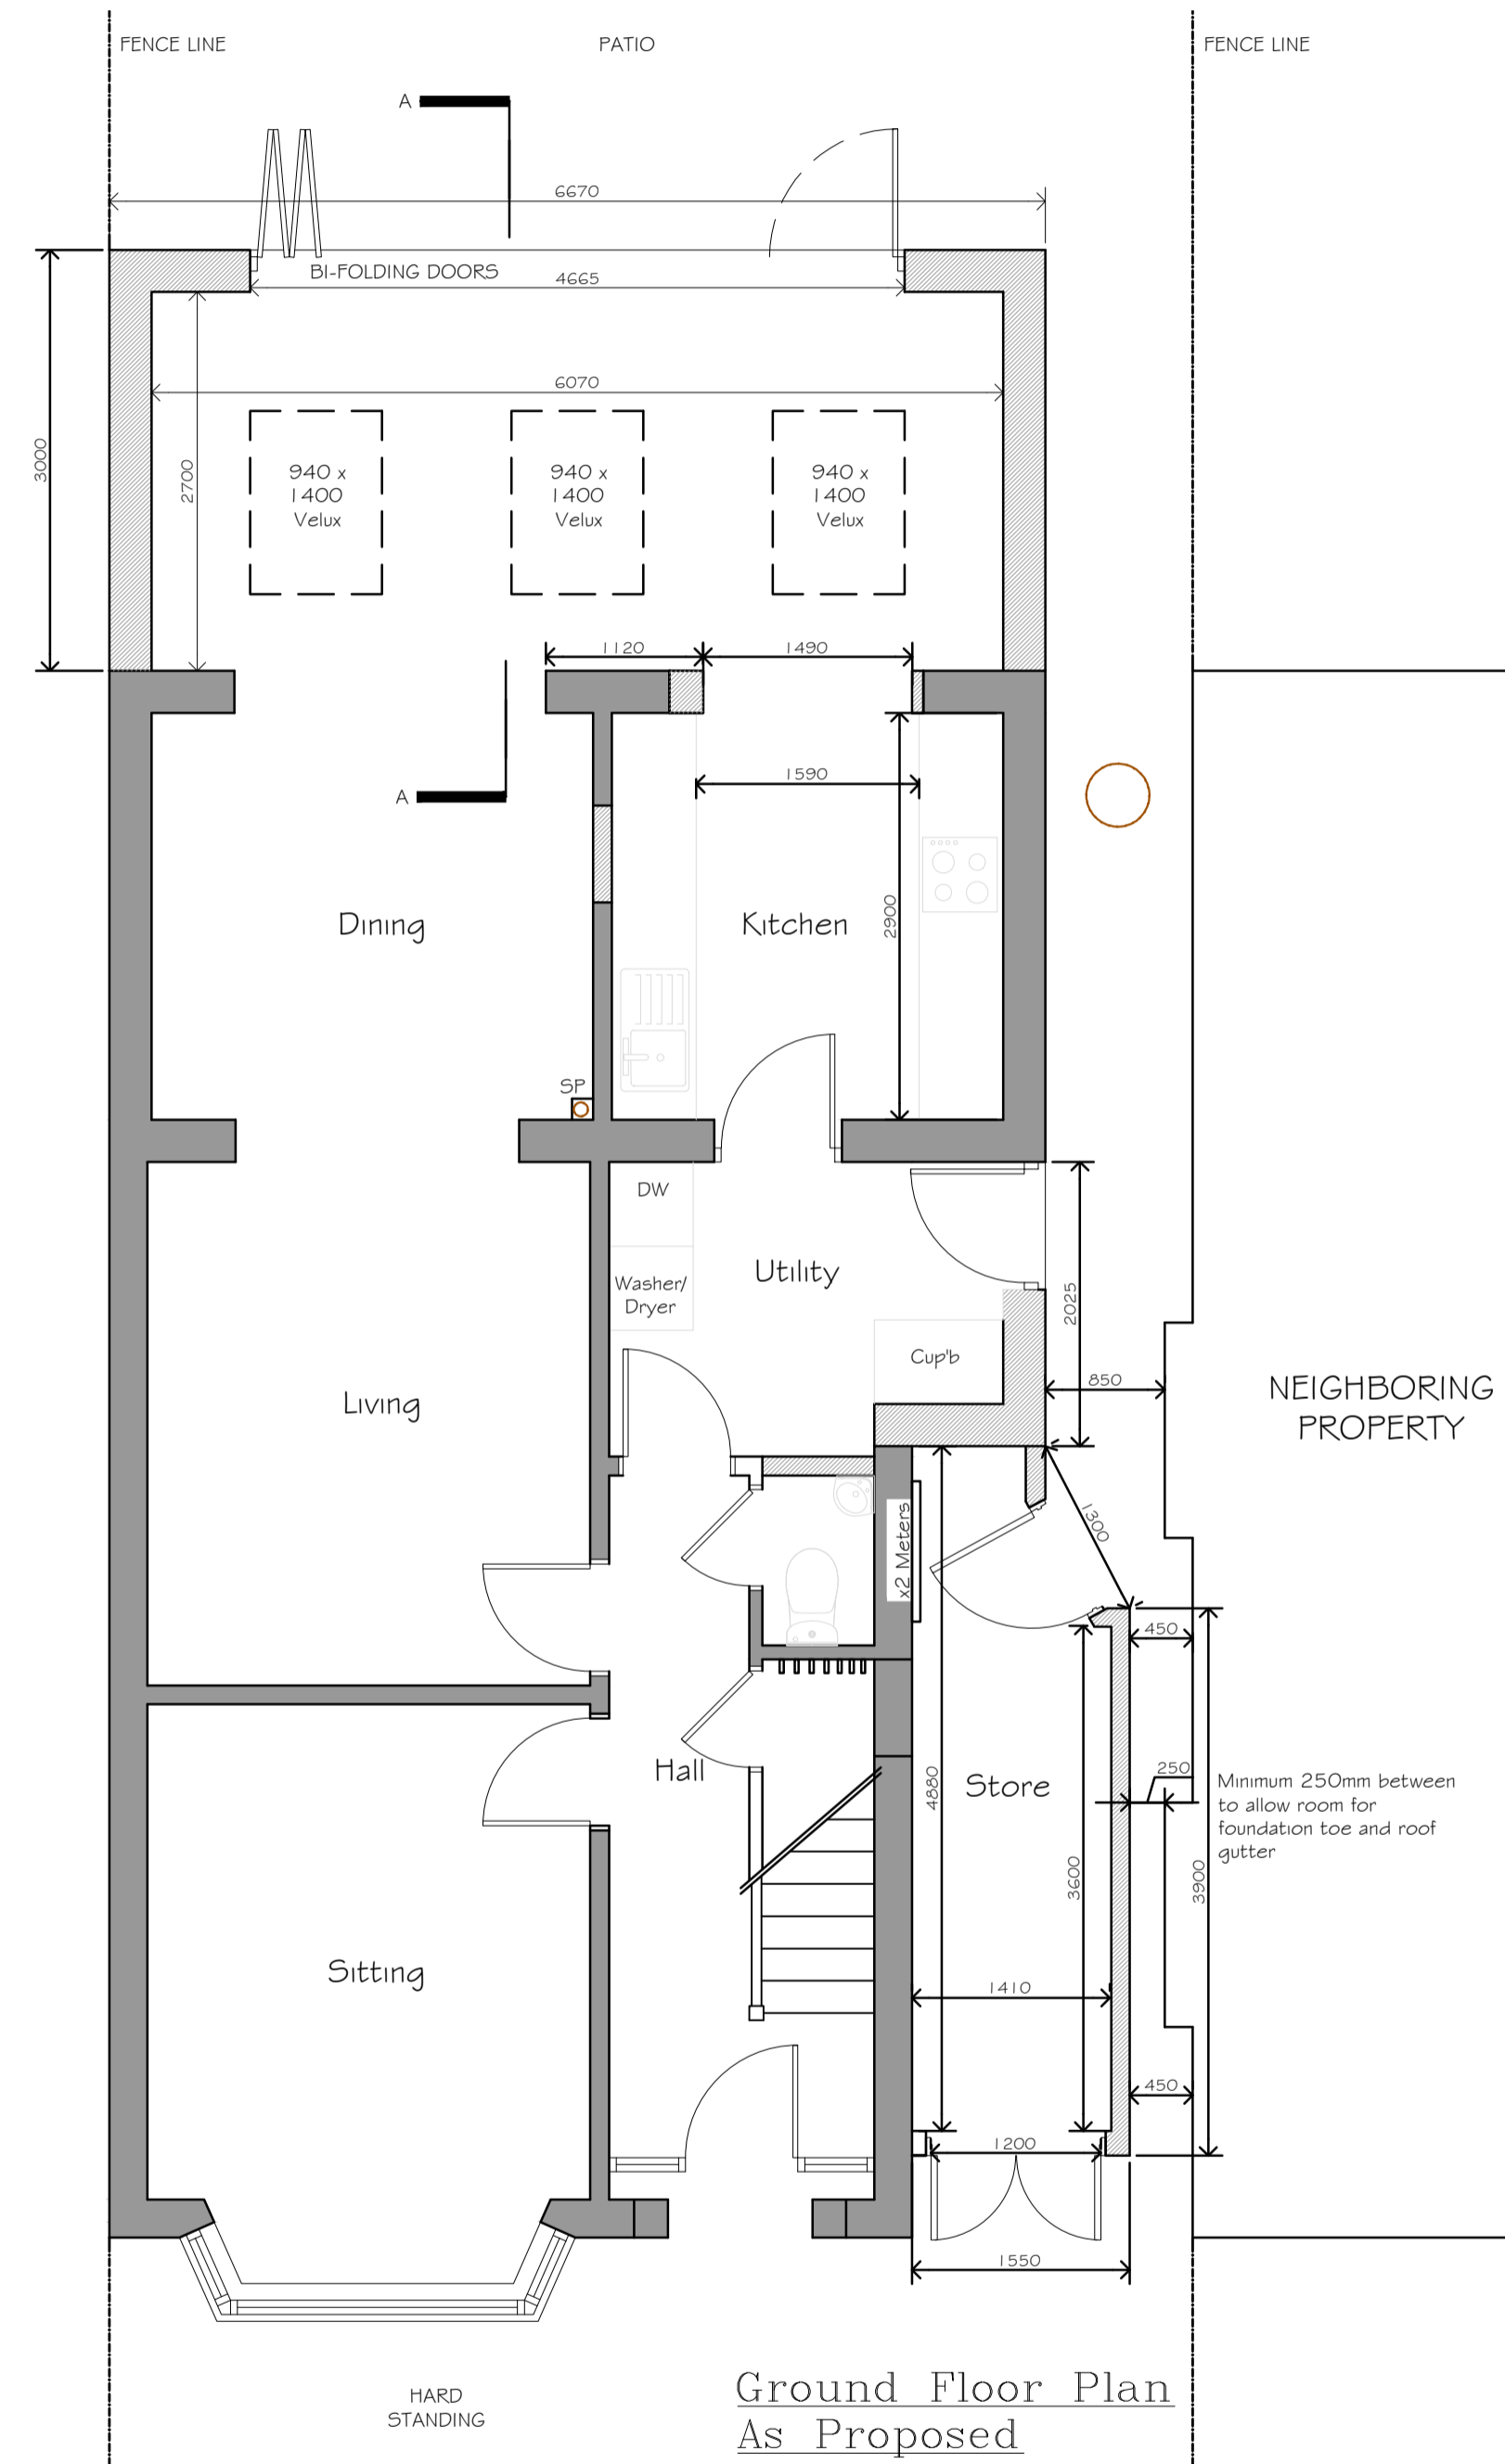


Ground Floor Plan
As Proposed

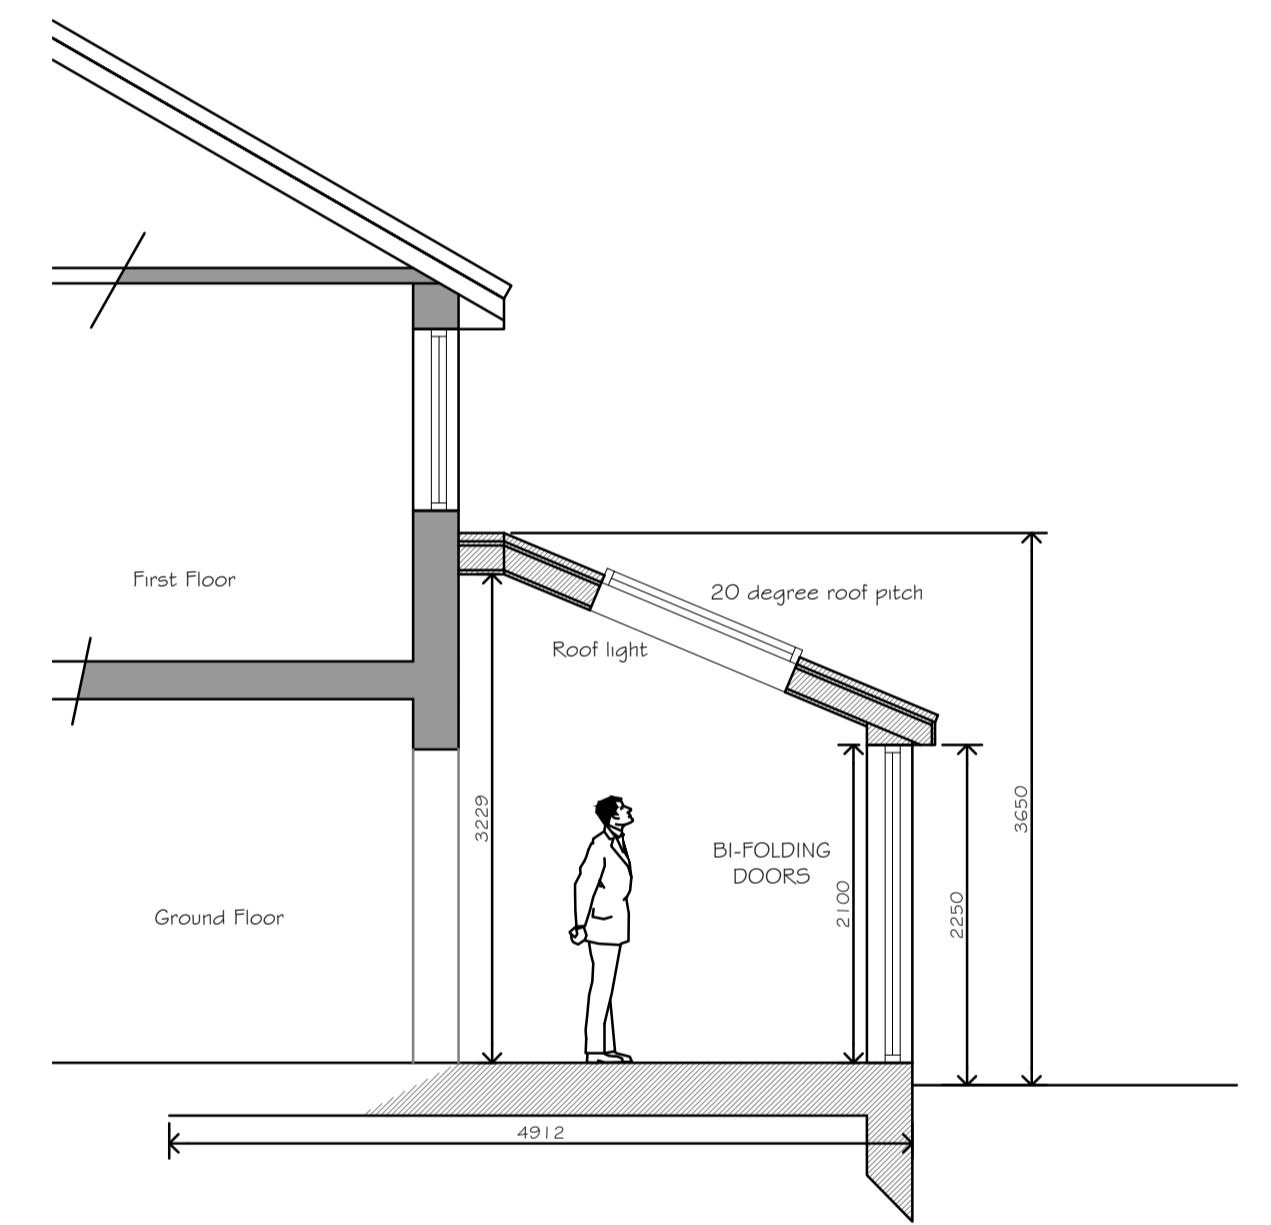


Section A-A
As Proposed

0 0.5m 1m 2m 5m
1:50

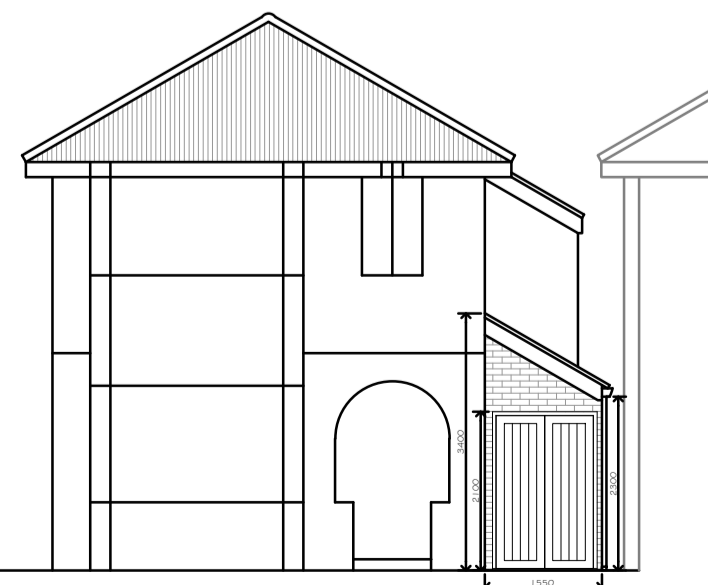


Front Elevation
As Proposed

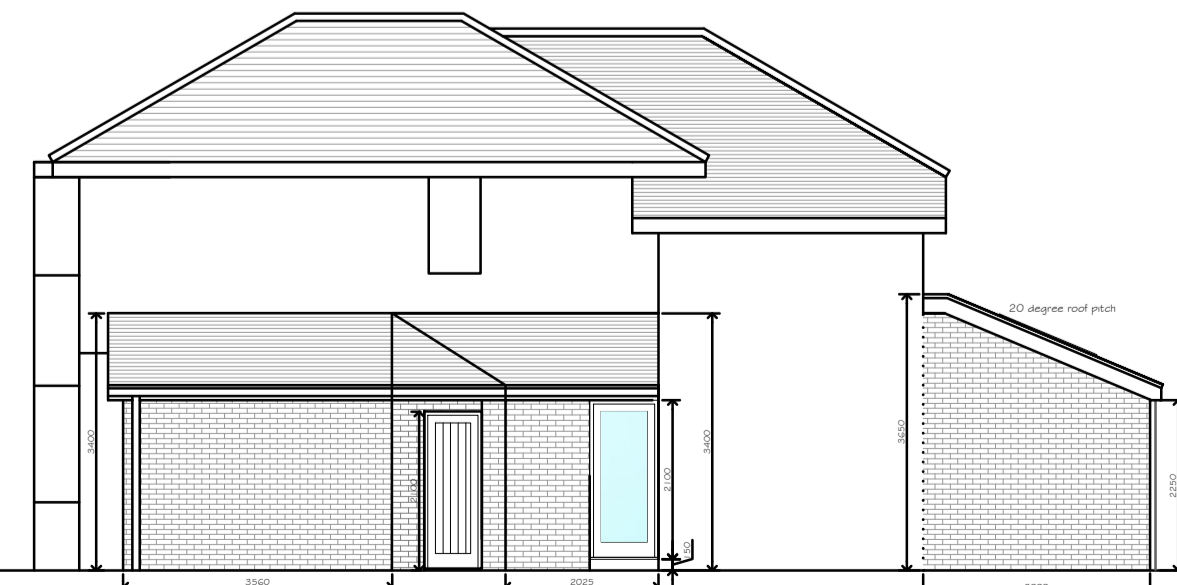

Side Elevation
As Proposed



Rear Elevation
As Proposed

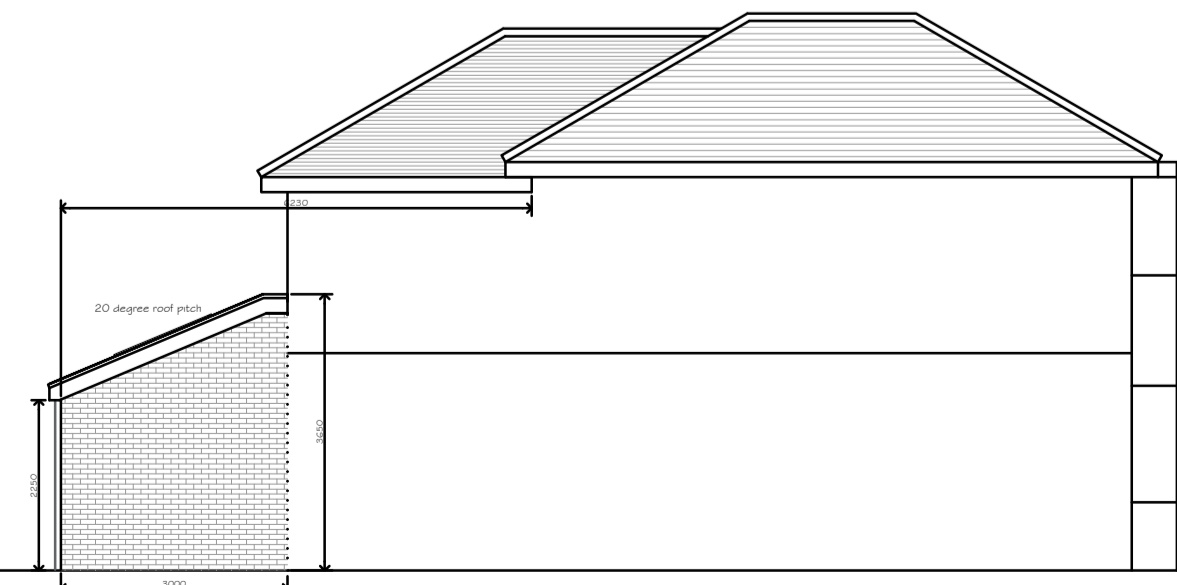

Side Elevation
As Proposed

0 0.51m 2m 5m
1:100

DATE	NOTES	BY	REV
25/05/22	Planning Submission	MC	A

Architectural

Phone: 01904 202297 Email: info@cika.design www.cikarchitecturalyork.co.uk

PROJECT TITLE Proposed Single Storey Rear & Side Extension	CLIENT Mr Howe 63 Hull Road, York, YO10 3J5
DRAWING STAGE Planning	SCALE 1:50 / 1:100 @ A1
SHEET TITLE Plans as Existing & Proposed	PROJECT NUMBER YO10-2429
CHK MC	DRAWN BY J.G
STAGE PLN	REV A
	SHT 001