


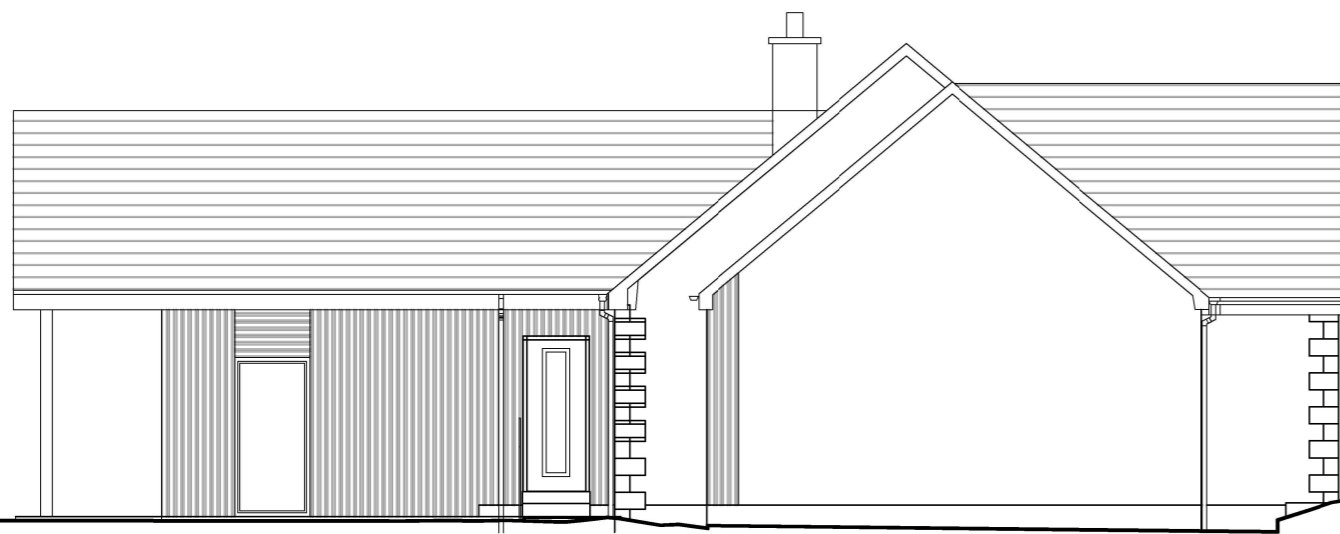


PROPOSED NORTH ELEVATION  
1:100 @ A3

MATERIALS  
ROOF - TILES TO MATCH EXISTING  
WALLS - HARLING TO MATCH EXISTING ON GARAGE CONVERSION  
SIBERIAN LARCH ON EXTENSION  
WINDOWS - GREY UPVC




PROPOSED EAST ELEVATION  
1:100 @ A3

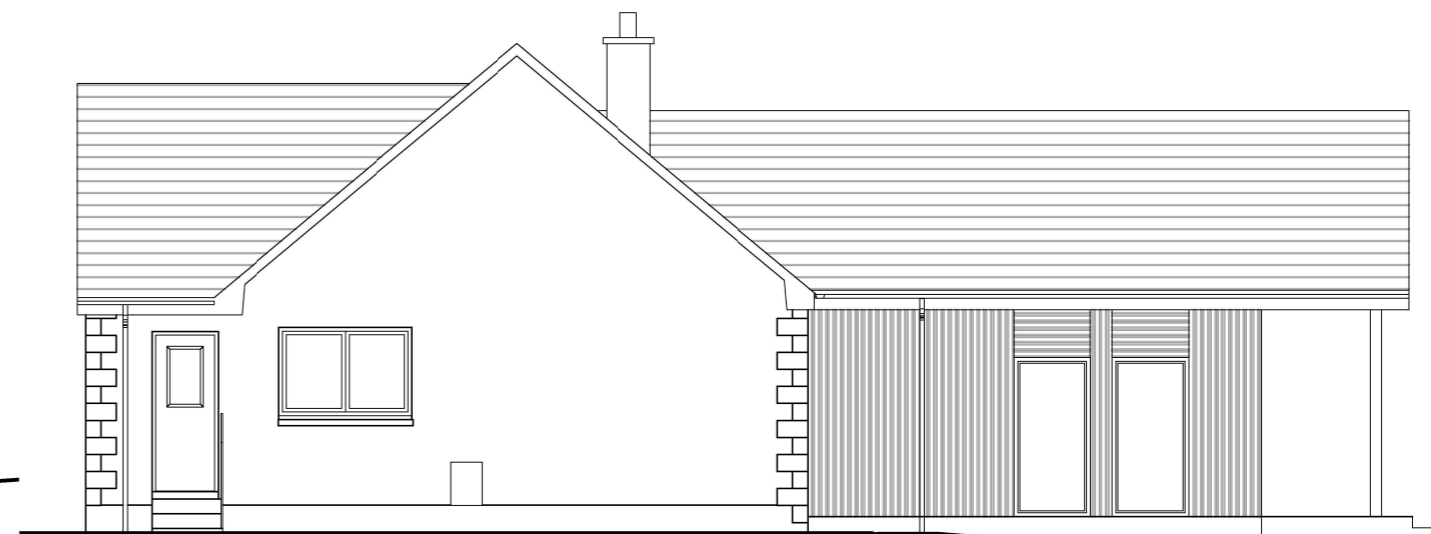

PROPOSED WEST ELEVATION  
1:100 @ A3



PROPOSED SOUTH ELEVATION  
1:100 @ A3

REV.	DATE	DESCRIPTION
CLIENT :		MR & MRS MILNE
PROJECT :		EXTENSION & INTERNAL ALTERATIONS CAIRNLEA, ALFORD
TITLE :		PROPOSED ELEVATIONS
 KATRINA DENHOLM ARCHITECT		
ORIG. SIZE:	A3	DRAWING No. :
SCALE:	1:100	KHD-A1227-P-01-004
		SHEET No. : REV :
		1 of 1