


EXISTING SITE PLAN . . .

LAND REAR OF THE BLUE BELL INN, LOW STREET,
EAST DRAYTON, NOTTINGHAMSHIRE, DN22 0LN

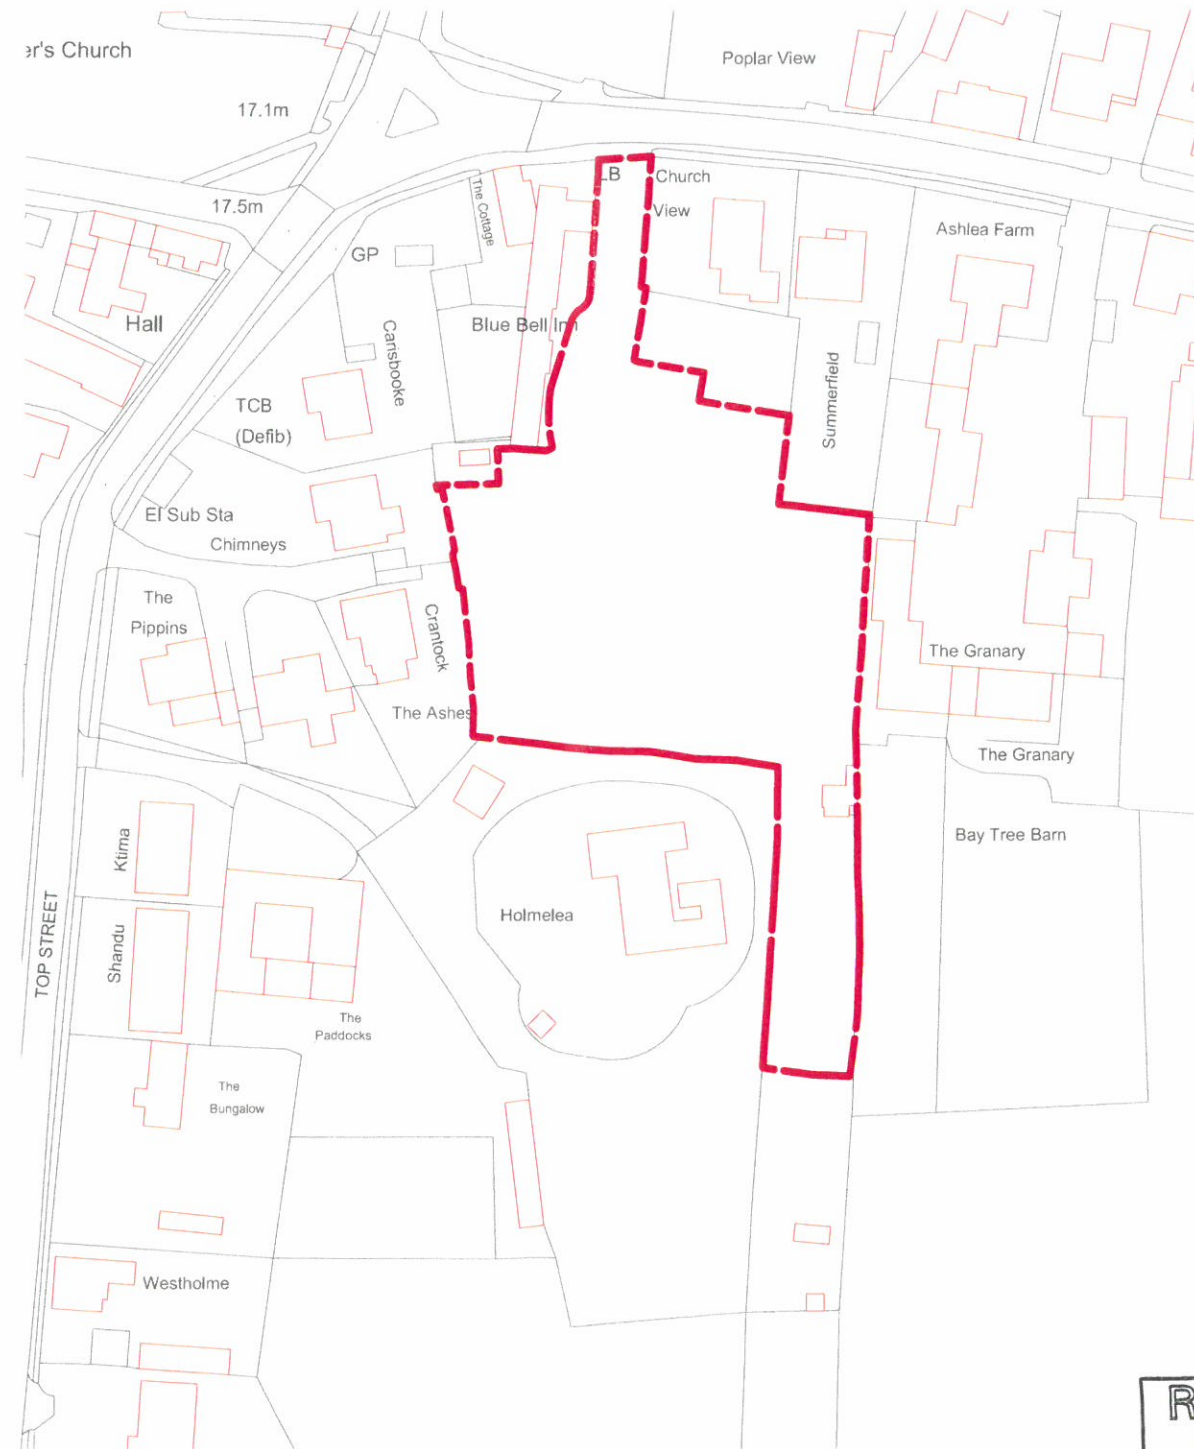

RECEIVED
28 MAY 2021

©Crown Copyright and database rights 2019 OS Licence no. 100051661



SCALE 1:1250 @ A3