

Proposed front and side
boundary wall replacement

17 Littlemoor Lane
Newton
DE55 5TY

Project

Existing Plans

PC406/02

Drawing

Date
25.06.2020

Drawn By
RH

Scale 1:100 Sheet Size
A3

Revision
-




All dimensions given are to assist in the pricing of works. It is the responsibility of the person carrying out the works to verify all dimensions on site prior to placing orders or carrying out works.

Note



Ground Floor Plan
Scale: 1:100

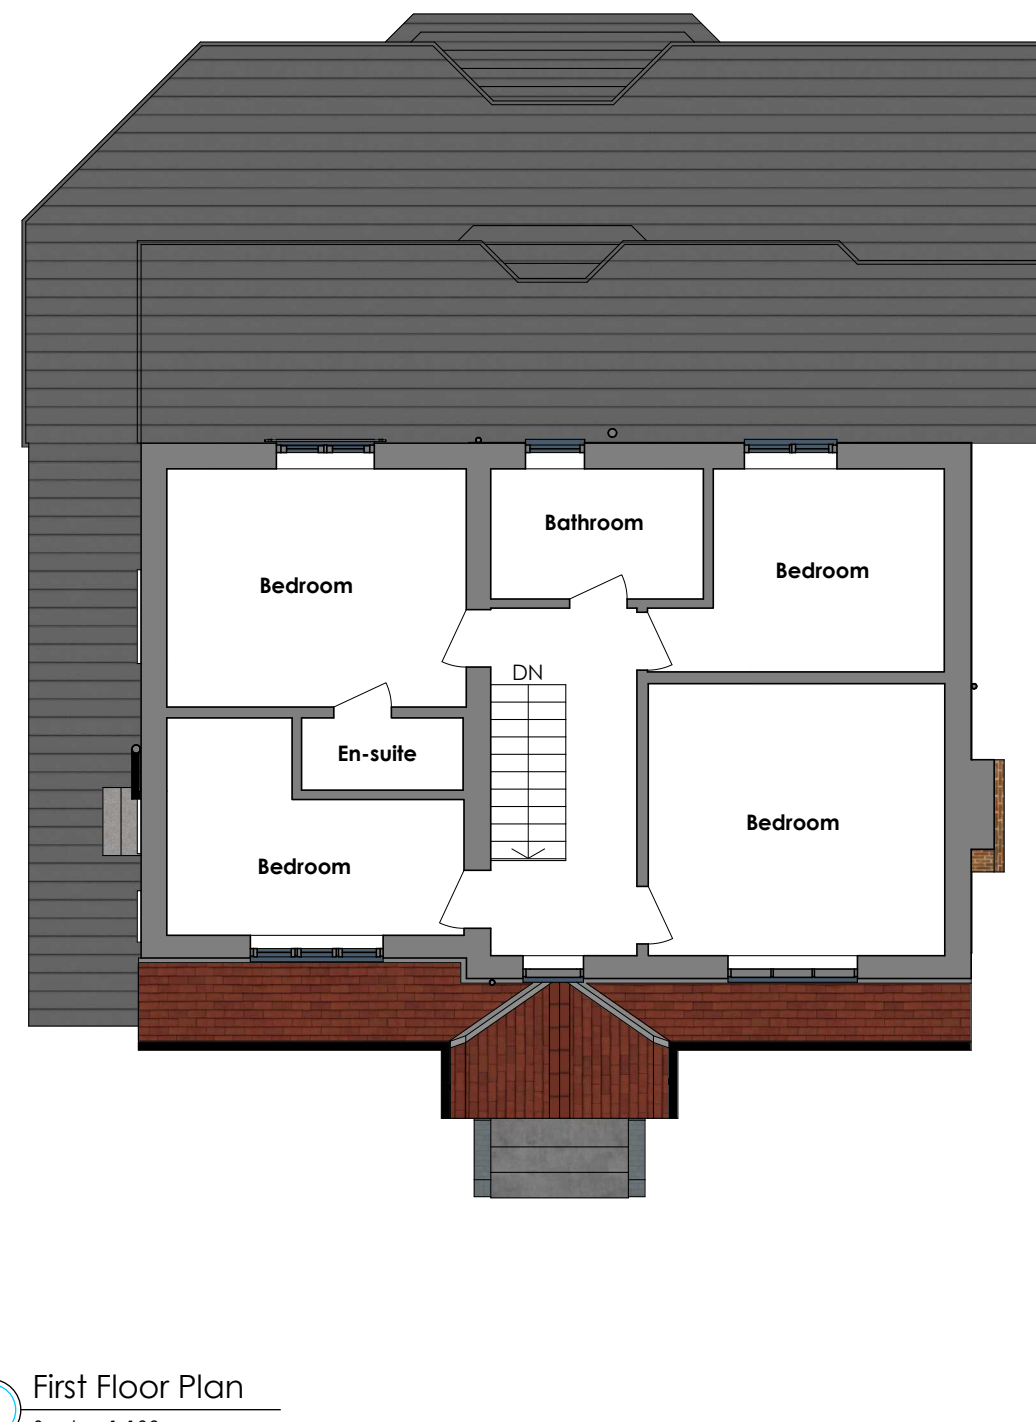

First Floor Plan
Scale: 1:100



All dimensions given are to assist in the pricing of works. It is the responsibility of the person carrying out the works to verify all dimensions on site prior to placing orders or carrying out works.



Front Elevation
Scale: 1:100

Side Elevation
Scale: 1:100



Rear Elevation
Scale: 1:100

Side Elevation
Scale: 1:100