

Proposed front and side
boundary wall replacement

17 Littlemoor Lane
Newton
DE55 5TY

Project

Proposed Ground Floor Plans

PC406/04

Drawing

Date
04.06.2021

Drawn By
AK


Scale 1:100 Sheet Size A3

Revision
C



All dimensions given are to assist in the pricing of works. It is the responsibility of the person carrying out the works to verify all dimensions on site prior to placing orders or carrying out works.

Note

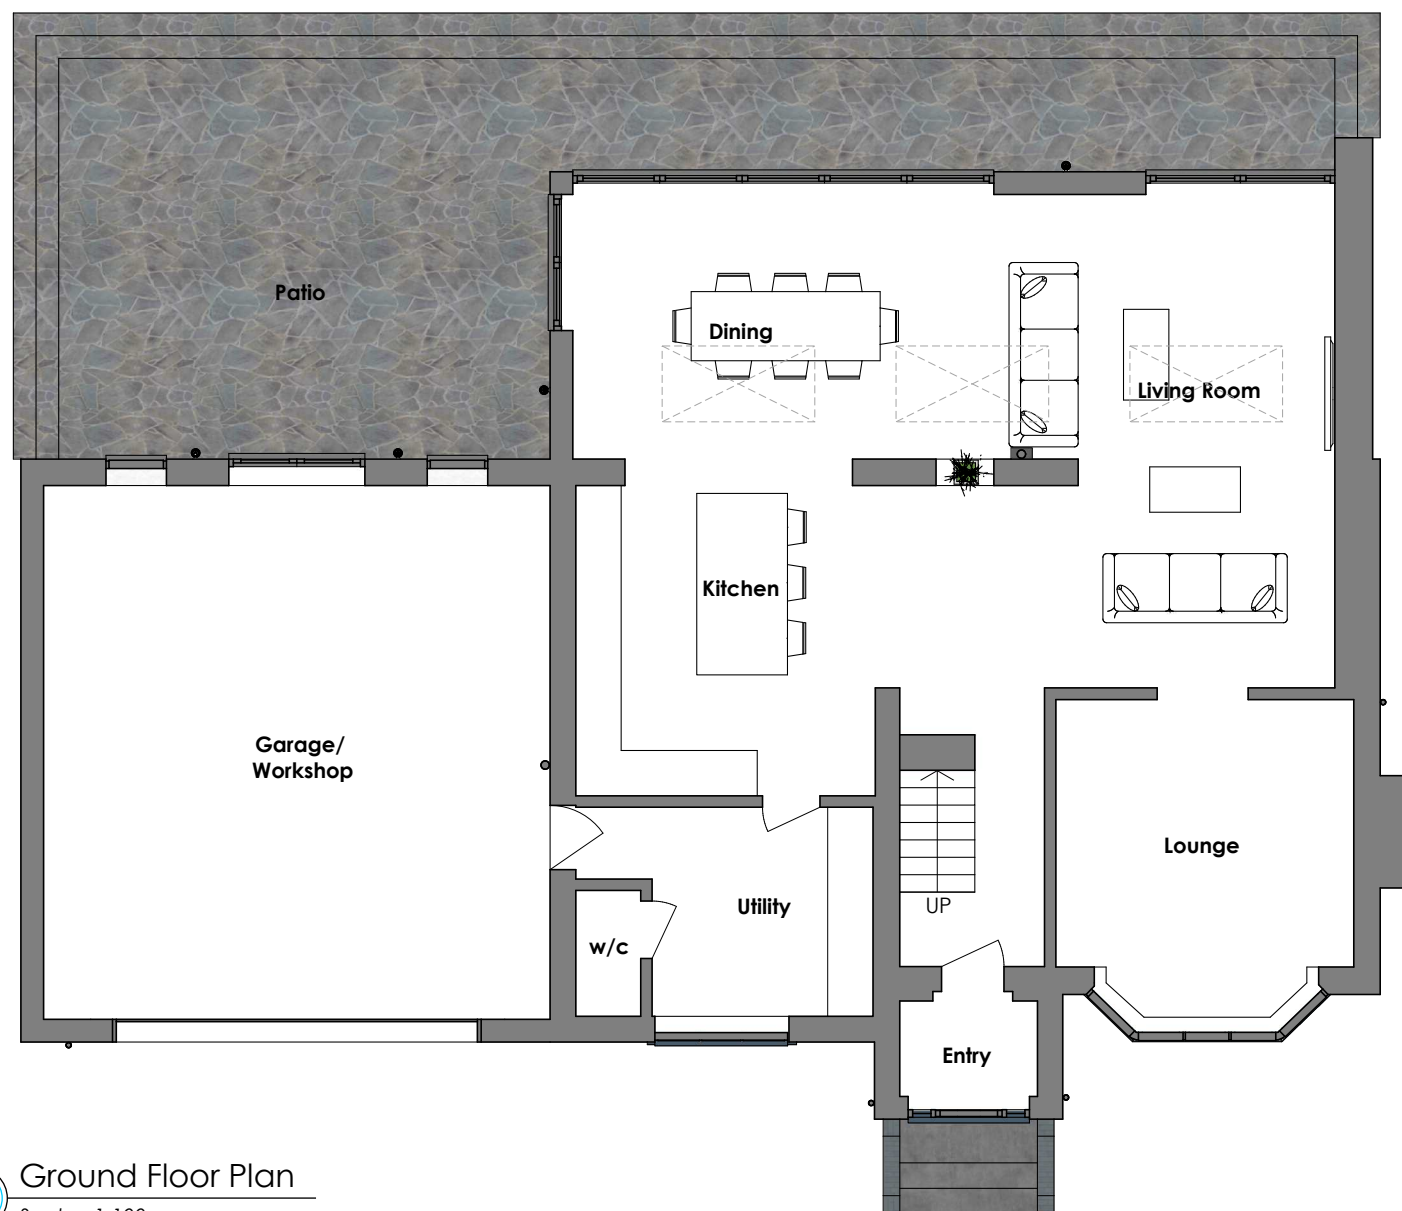

Ground Floor Plan
Scale: 1:100

Proposed front and side
boundary wall replacement

17 Littlemoor Lane
Newton
DE55 5TY

Project

Proposed Plans

PC406/05

Drawing

Date
04.06.2021

Drawn By
AK


Scale 1:100 Sheet Size A3


Revision
C



All dimensions given are to assist in the pricing of works. It is the responsibility of the person carrying out the works to verify all dimensions on site prior to placing orders or carrying out works.

Note

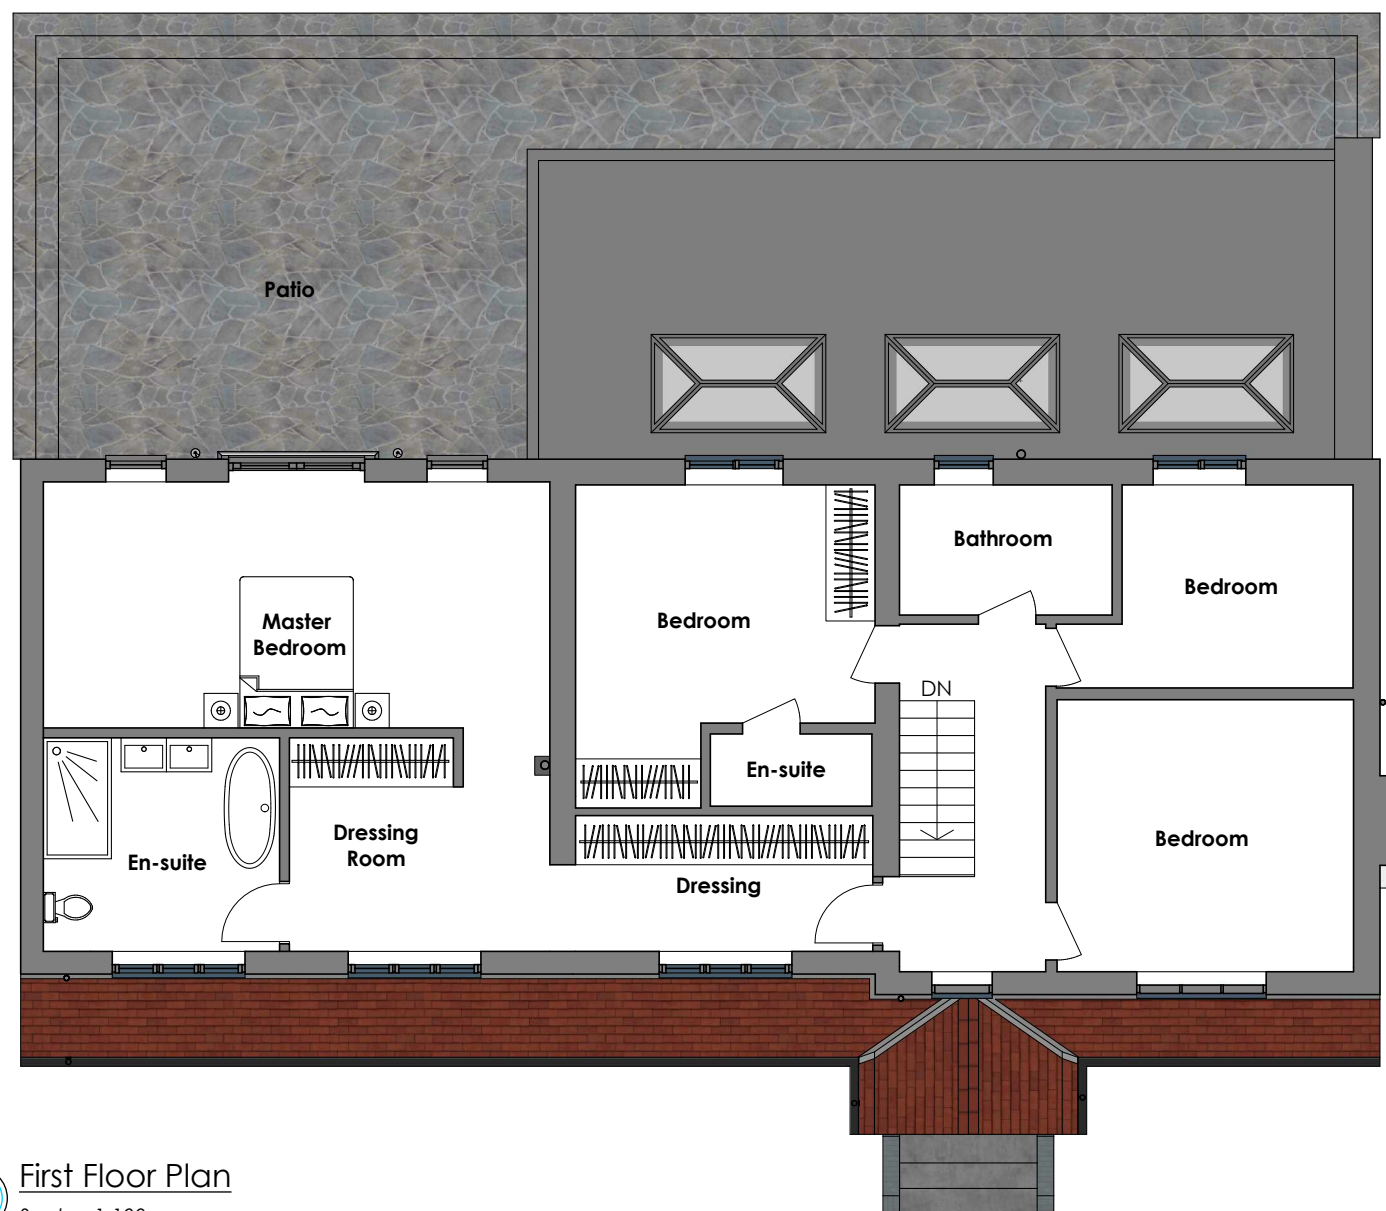

 **First Floor Plan**
Scale: 1:100

Proposed front and side
boundary wall replacement

17 Littlemoor Lane
Newton
DE55 5TY

Project

Proposed Elevations

PC406/06

Drawing

Date
04.06.2021

Drawn By
AK

Scale 1:100 Sheet Size A3

Revision
C



All dimensions given are to assist in the pricing of works. It is the responsibility of the person carrying out the works to verify all dimensions on site prior to placing orders or carrying out works.

Note



Front Elevation
Scale: 1:100



Side Elevation
Scale: 1:100



Rear Elevation
Scale: 1:100



Side Elevation
Scale: 1:100

Proposed front and side
boundary wall replacement

17 Littlemoor Lane
Newton
DE55 5TY

Project

Proposed Perspectives

PC406/07

Drawing

Date
04.06.2021

Drawn By
AK

Scale
NTS

Sheet Size
A3

Revision
C



All dimensions given are to assist in the pricing of works. It is the responsibility of the person carrying out the works to verify all dimensions on site prior to placing orders or carrying out works.

Note

