

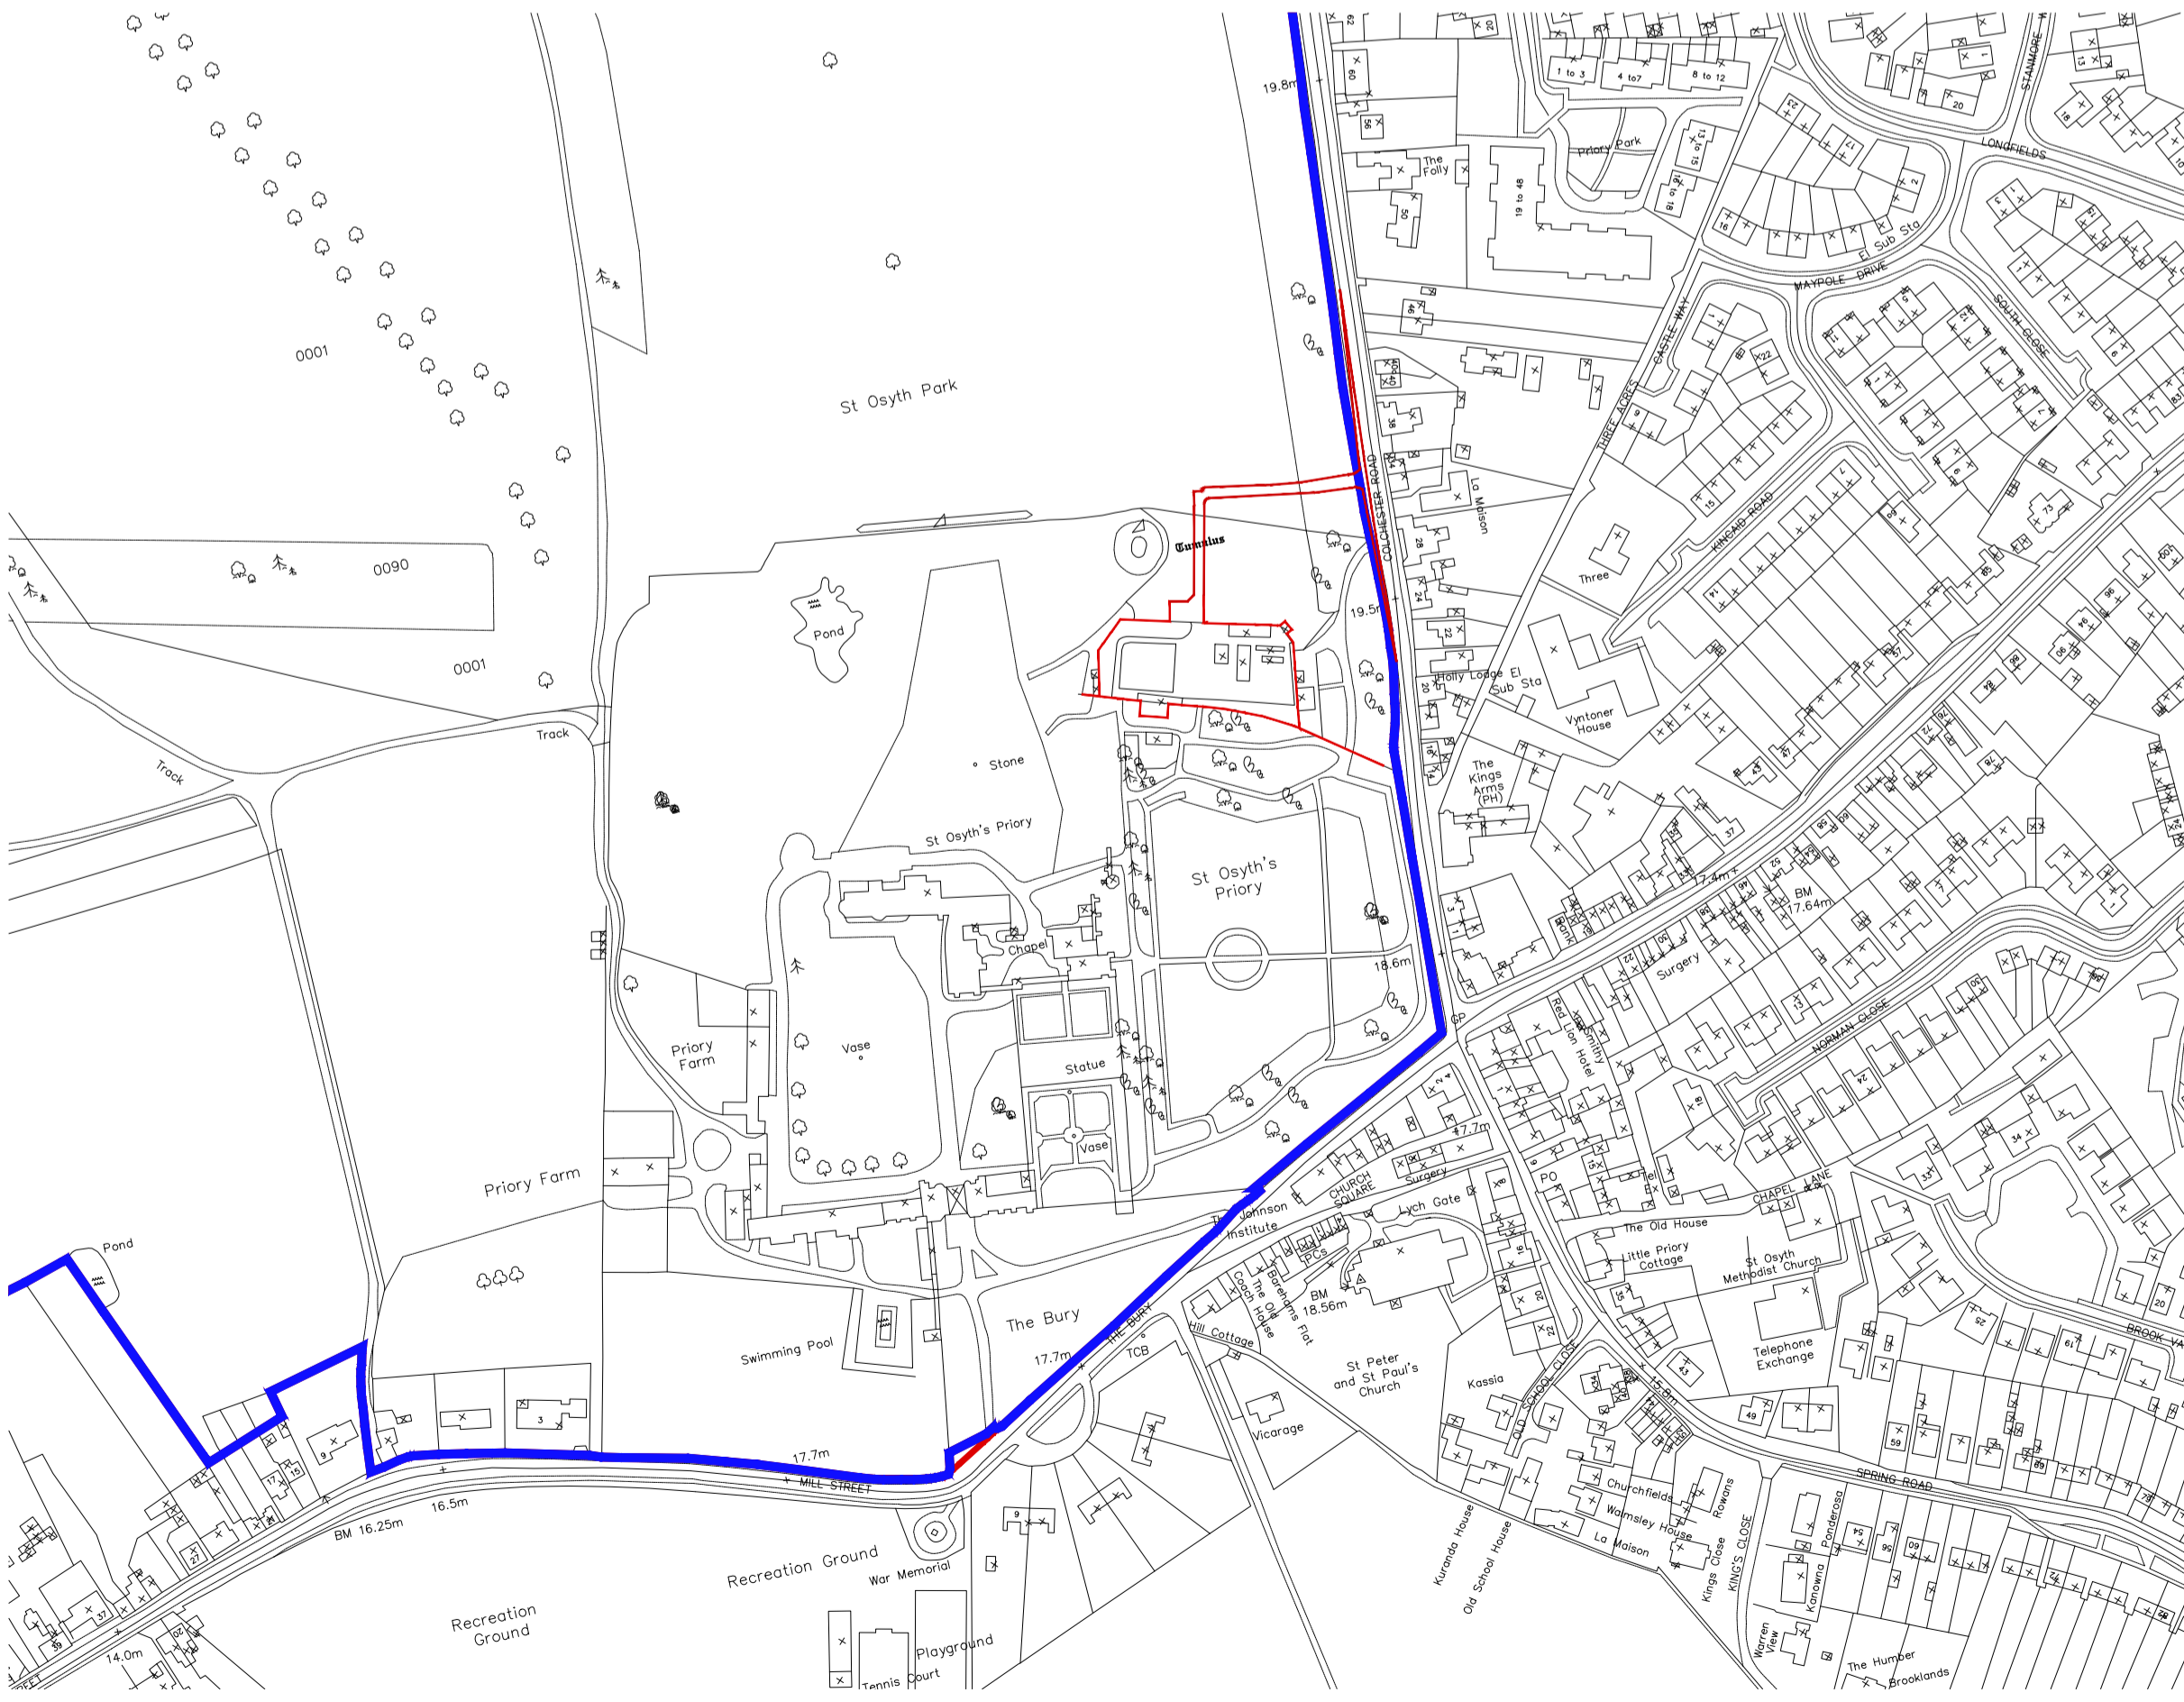


Proposed Site Plan

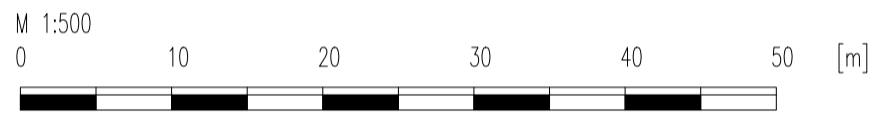

Site Location Plan

 

A	03.06.20	Red line extended to highway	SAH
Revision	Date	Amendment	Initials

Walled Garden - Spa Complex Proposed Site Plan & Location Plan			
Drawing Number CC-0175-WG-2			
Revision	A	Scale @ A2	1:500 1:2500
Drawn by	SAH	Date Started	March 2021
Checked by		Date	03.06.21

Development
 St.Osyth Priory -Victorian Walled Gdn
 St.Osyth, Essex

