


PART OF THE SITE SUBJECT TO RESERVED MATTERS APPROVAL

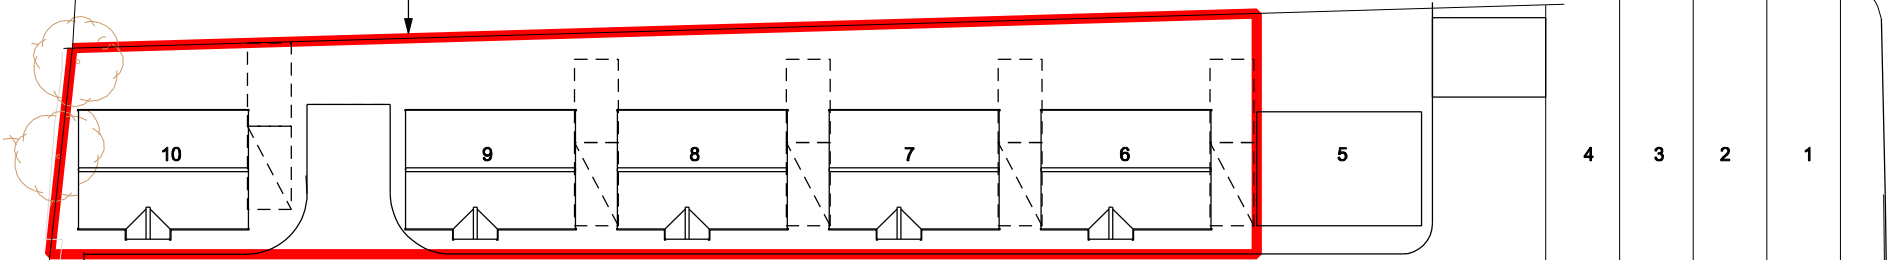

CAR PARK




MARTELLO TOWER

ESS

BEAUMONT HOUSE CARE HOME

ARTHUR RANSOME WAY

SITE PLAN APPROVED UNDER THE OUTLINE APPLICATION WITH THE PART OF THE SITE SUBJECT TO THE APPLICATION OF RESERVED MATTERS INDICATED WITHIN A RED BORDER

 

REVISION P1 NOTES PRELIMINARY ISSUE

DATE 07/08/21

JOB: WALTON ON THE NAZE
CLIENT: SILVER END HOMES LTD
DRAWING: SITE PLAN
DATE: SEPTEMBER 2019

DRAWING NO: 670 P 1004 REVISION: P1
STATUS: SCALE: 1:500 AT A3

© STUDIO 303 LTD 33 GREENWOOD PLACE LONDON NW5 1LB: TEL: 020 7253 2587: WWW.STUDIO303.CO.UK

