



Notes

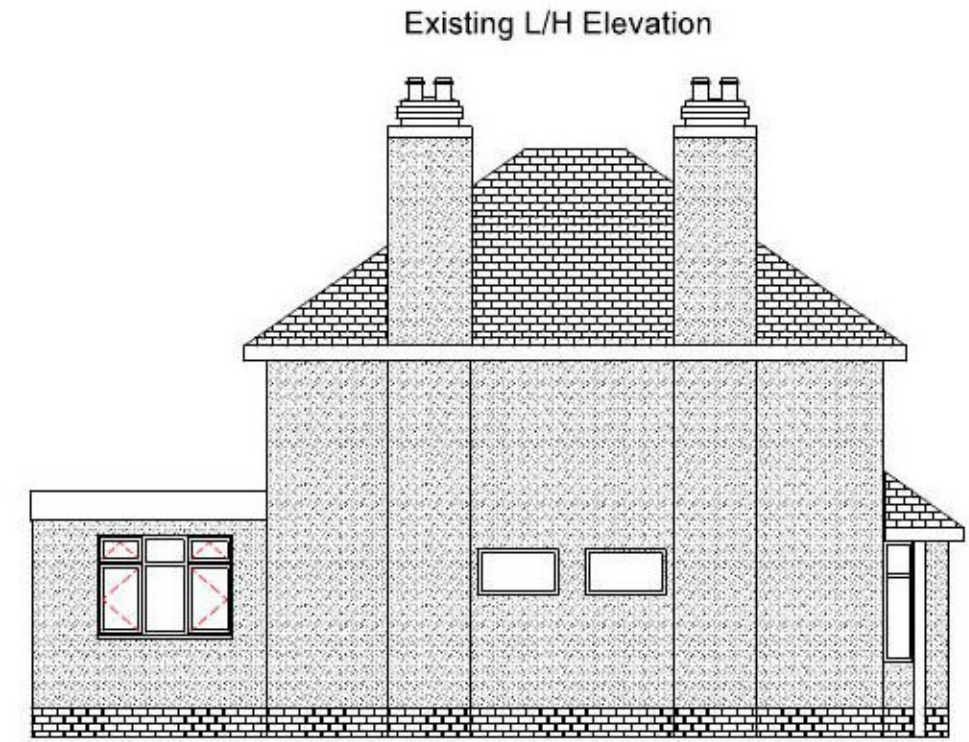

Notes

Existing R/H Elevation

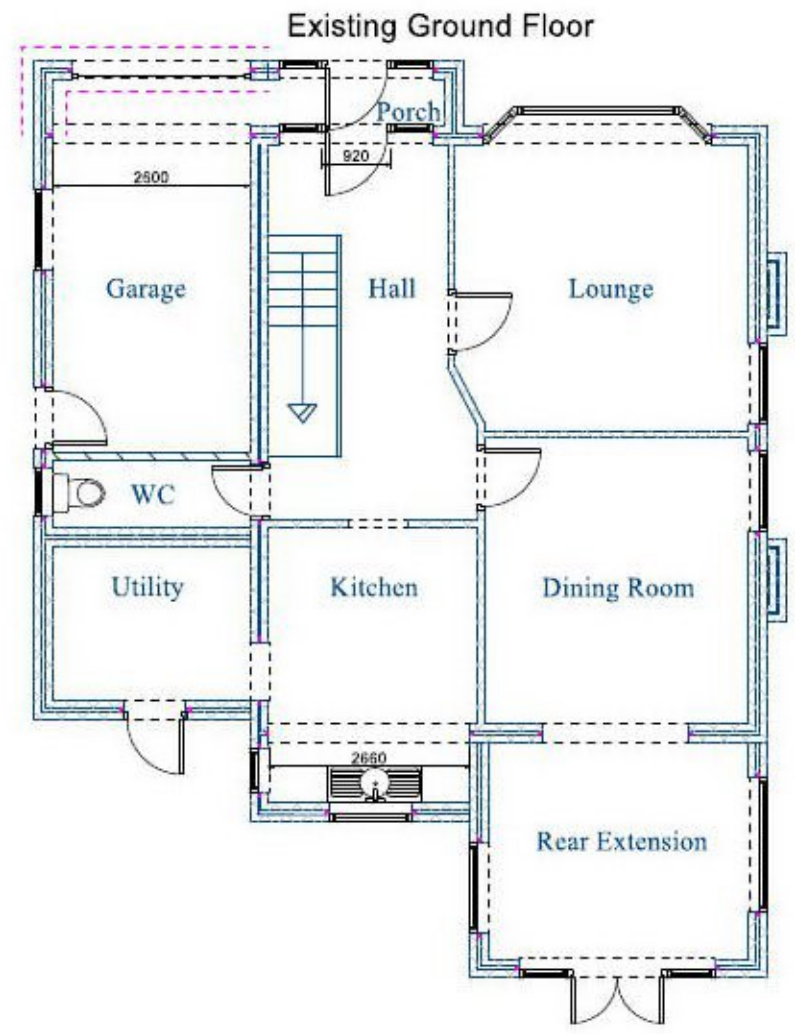

Existing Rear Elevation



Project  
**Ground Floor Extension**  
 Mr & Mrs Sapsford  
 19 Eton Road  
 Frinton-On-Sea  
 Essex CO13 9JA

Drawing Title  
 Existing Plan View & Elevations  
 Drawing No.  
**1 of 2**

Date 04/2021 Scale 1:100  
 Drawn by Ray Martin Checked by Name

Page Size - A3 2000mm

Unit 4 Brazers Farm  
 Beach Road St Osyth  
 Essex CO16 8SB