

ALL DIMENSIONS ARE IN mm UNLESS NOTED OTHERWISE

N.G.R E: 547310 N: 175629

NOTES:

REV	MODIFICATION	BY	CH	DATE
C	Redesign to Dual Stack Elara & Yorkshire Cabinet	CDN	ML	16.02.21
B	Redesign from Orion Pole to Dual Stack Elara	CDN	ML	08.12.20
A	Issued for Approval	CDN	ML	06.11.20



O₂
CORNERSTONE - BEACON

Cell Name
PARK VIEW ROAD

Cell ID No

CORNERSTONE TEF VF
30374800 072058 N/A

Site Address / Contact Details
WELLING
KENT
DA16 1SF

Drawing Title: PROPOSED SITE PLAN



Purpose of Issue: PLANNING

Dwg Rev: B

Surveyed By: NC Original Sheet Size: A3

Drawn: CDN Date: 06.11.20 Checked: ML Date: 06.11.20

Issue: C

 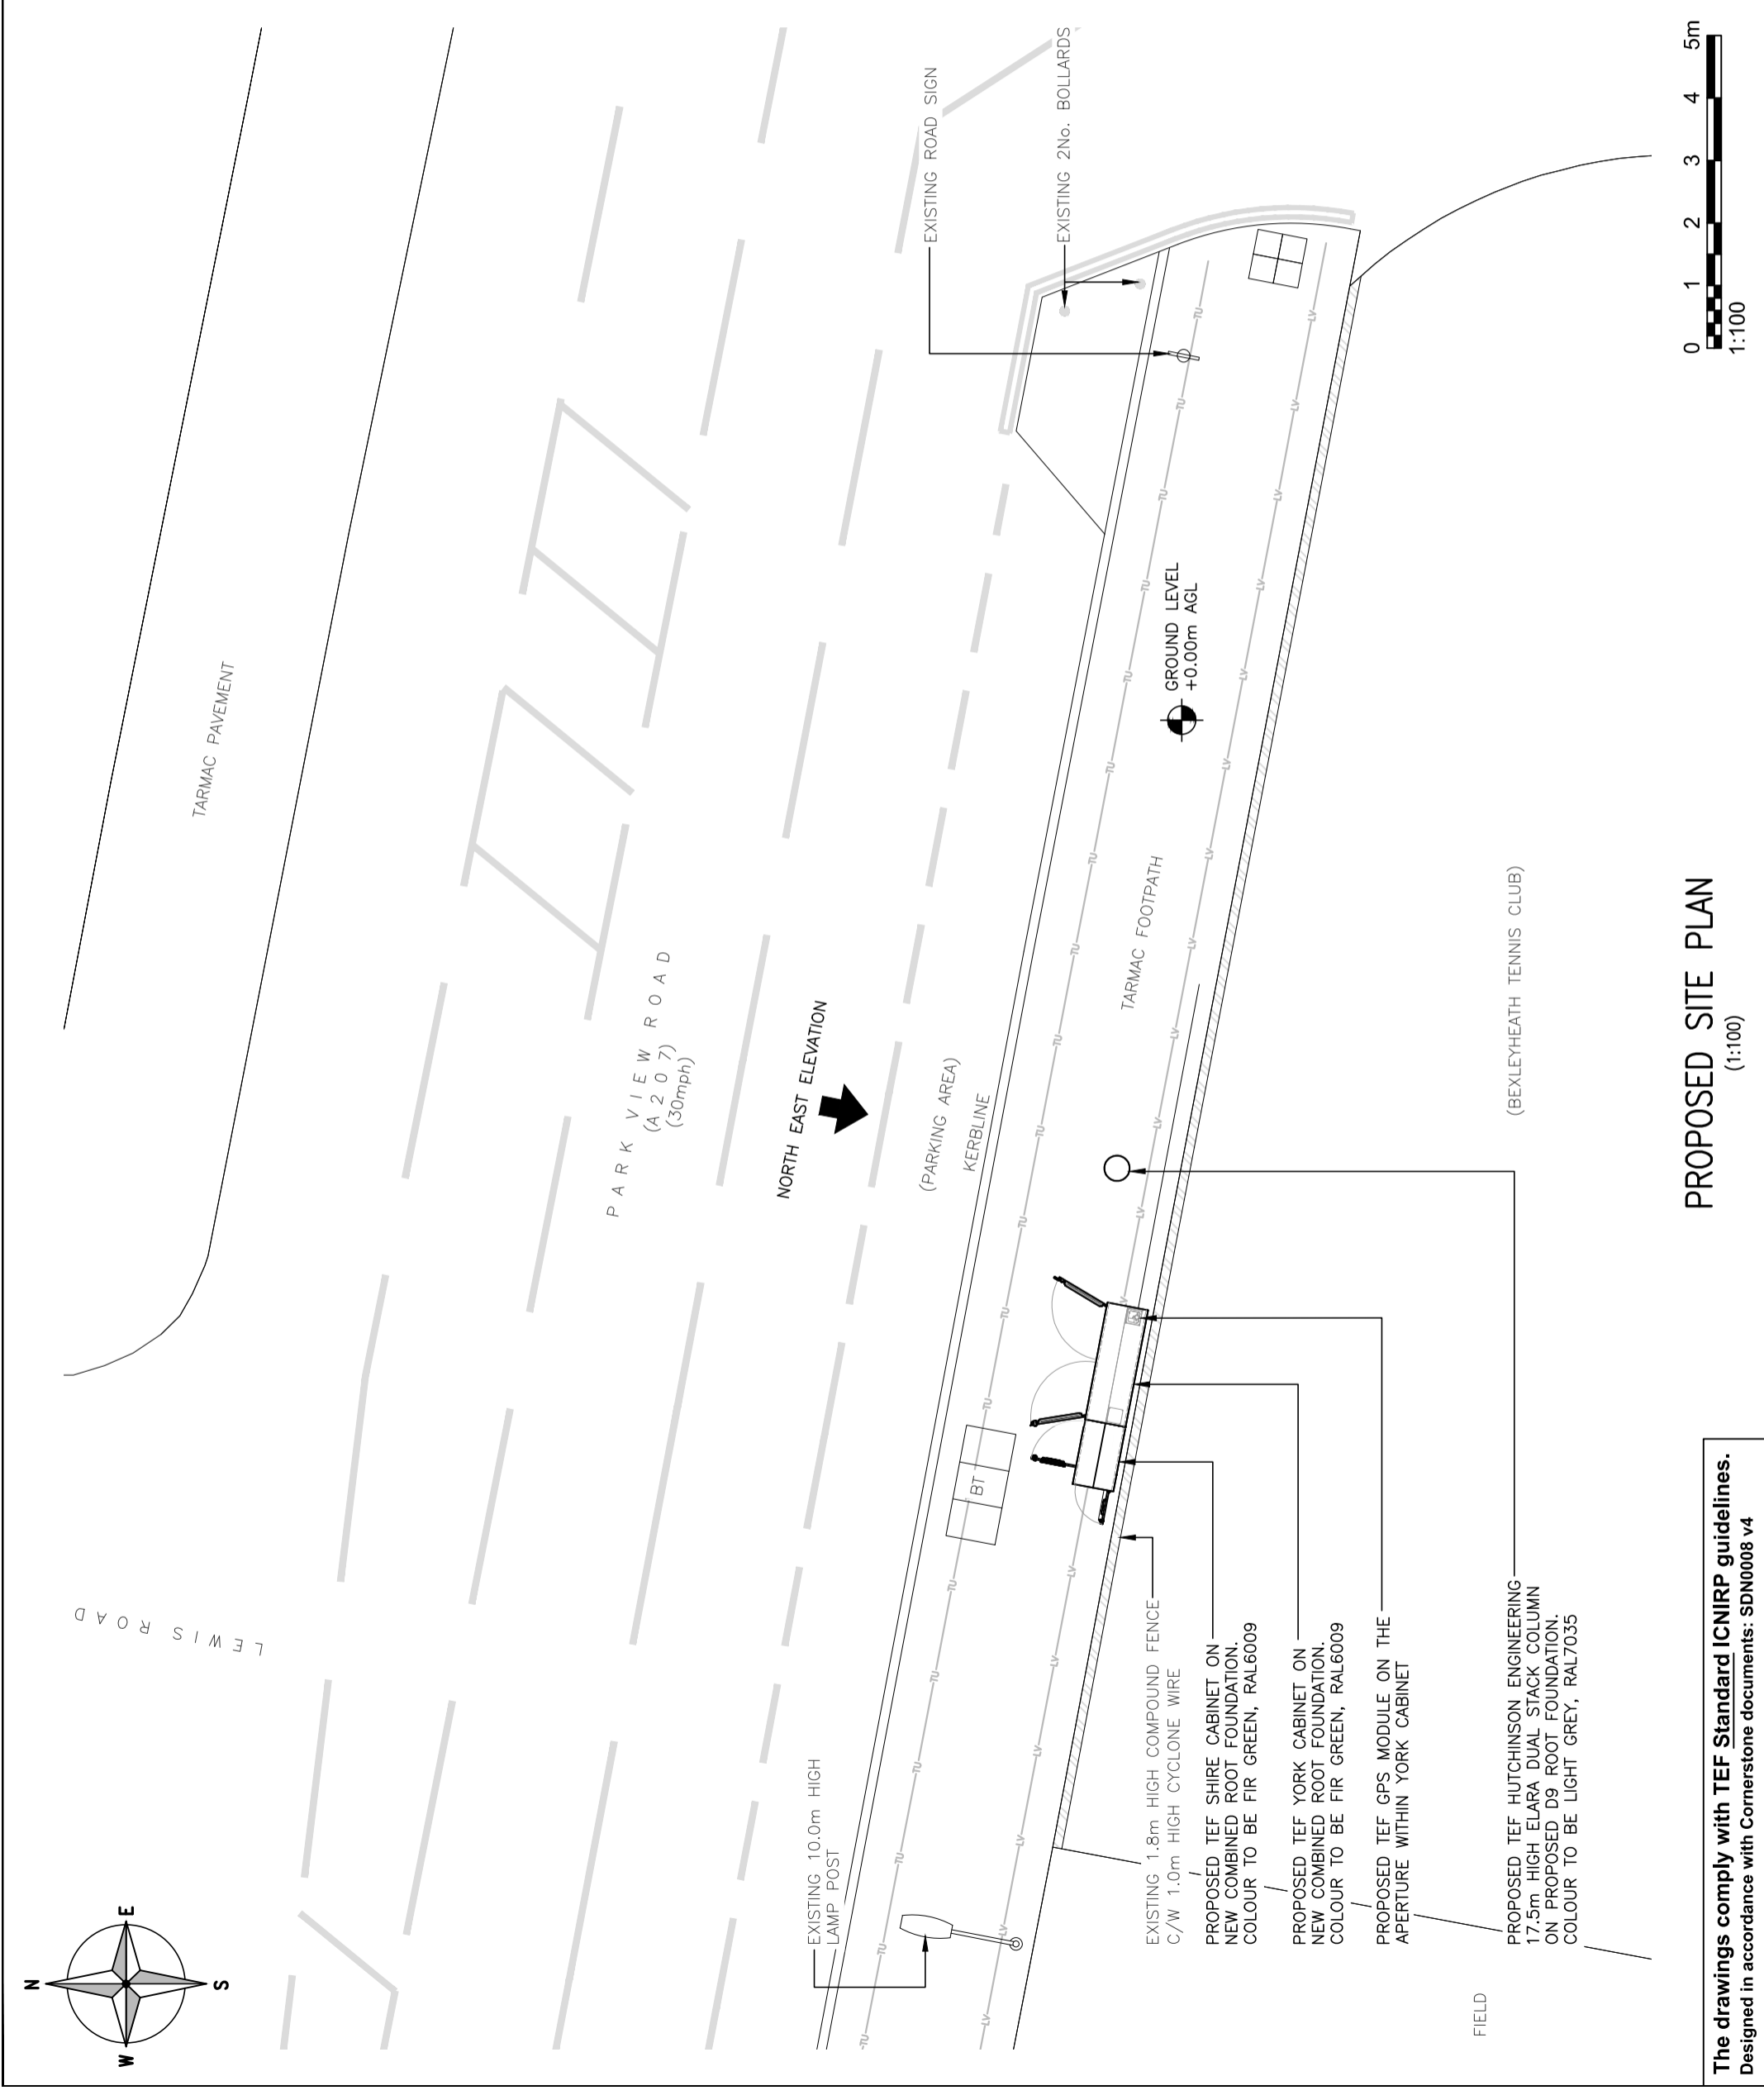

PROPOSED SITE PLAN
(1:100)

The drawings comply with TEF Standard ICNIRP guidelines.
Designed in accordance with Cornerstone documents: SDN0008 v4

ALL DIMENSIONS ARE IN mm UNLESS NOTED OTHERWISE
 N.G.R E: 547310 N: 175629

NOTES:

TOP OF PROPOSED POLE +17.5m AGL


TOP OF PROPOSED TEF ANTENNAS +17.24m AGL

U/S OF PROPOSED TEF ANTENNAS +15.74m AGL

PROPOSED 3No. TEF ANTENNAS
 INSTALLED WITHIN TOP SHROUD

PROPOSED TEF HUTCHINSON ENGINEERING
 17.5m HIGH ELARA DUAL STACK COLUMN
 ON PROPOSED D9 ROOT FOUNDATION.
 COLOUR TO BE LIGHT GREY, RAL7035

LAMP POST. +10.00m AGL

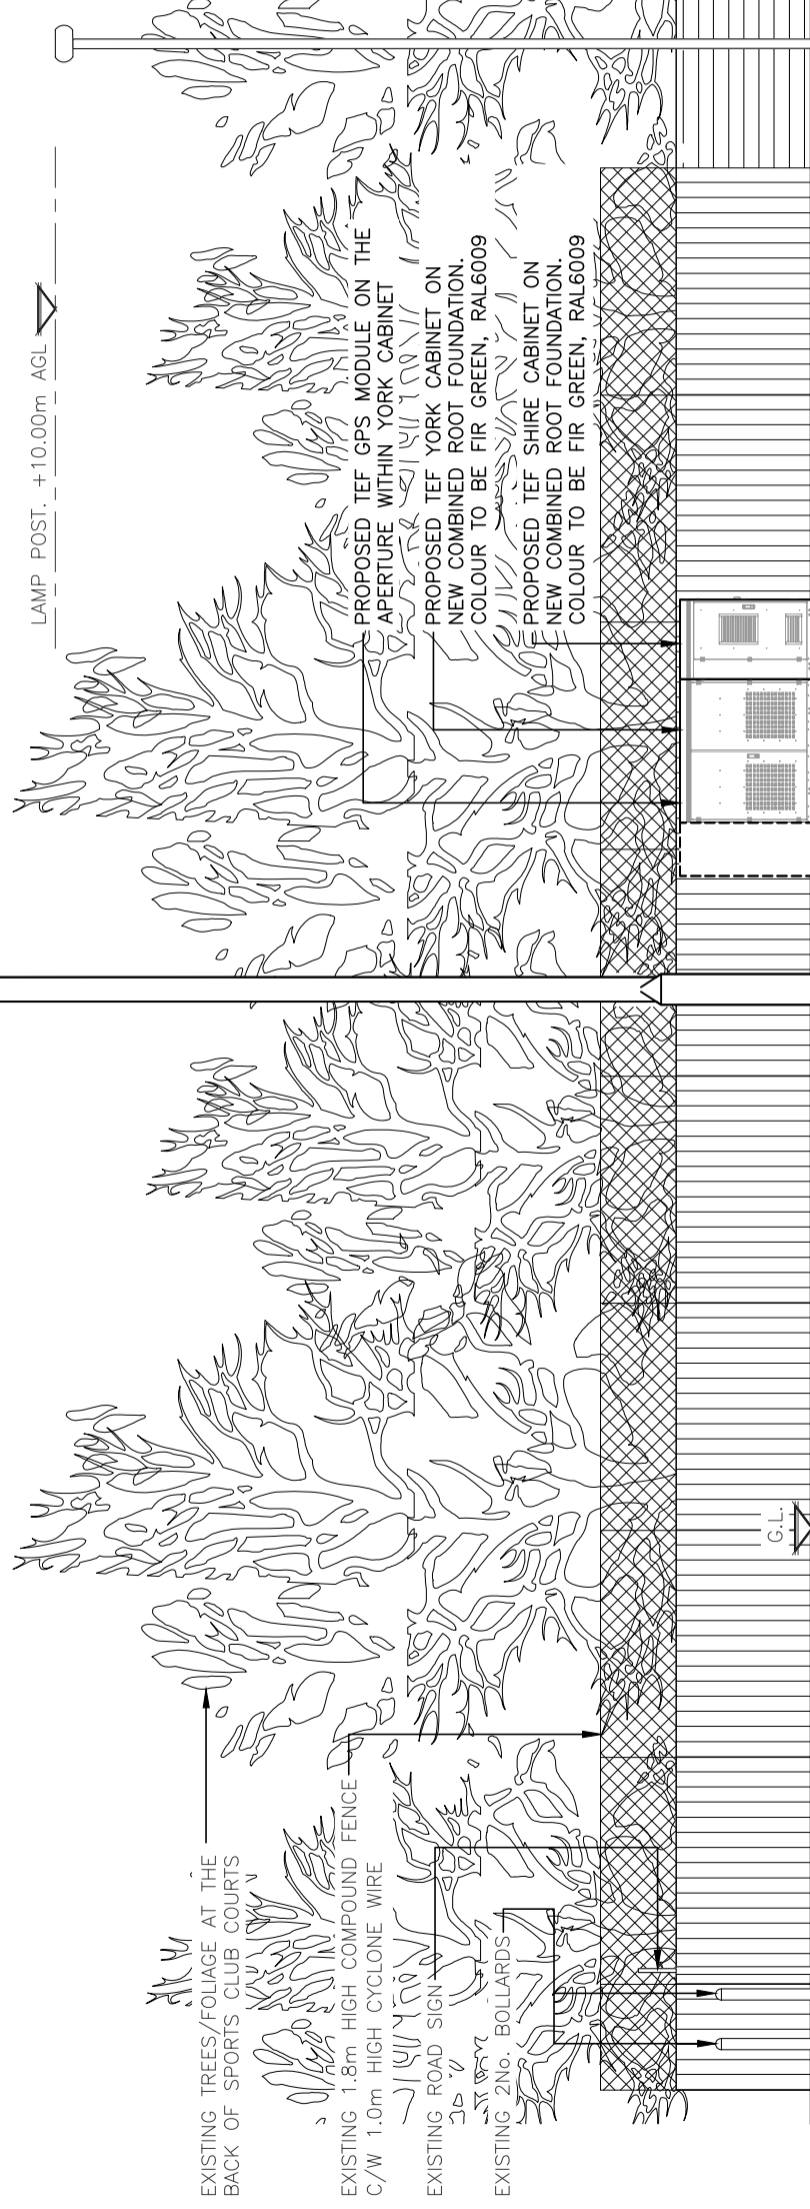

PROPOSED NORTH EAST ELEVATION
 (1:100)



REV	MODIFICATION	BY	CH	DATE
C	Redesign to Dual Stack Elara & Yorkshire Cabinet	CDN	ML	16.02.21
B	Redesign from Orion Pole to Dual Stack Elara	CDN	ML	08.12.20
A	Issued for Approval	CDN	ML	06.11.20



O₂
 CORNERSTONE - BEACON

Cell Name	Opt.
PARK VIEW ROAD	-
Cell ID No	VF

CORNERSTONE	TEF	VF
30374800	072058	N/A

Site Address / Contact Details
 WELLING
 KENT
 DA16 1SF

Drawing Title: PROPOSED SITE ELEVATION
 Purpose of Issue: PLANNING
 Drawing Number: 300

Surveyed By: NC	Original Sheet Size: A3	Drawn: CDN	Date: 06.11.20	Checked: ML	Date: 06.11.20	Issue: C
-----------------	-------------------------	------------	----------------	-------------	----------------	----------

The drawings comply with TEF Standard ICNIRP guidelines.
 Designed in accordance with Cornerstone documents: SDN0008 v4