




West Elevation

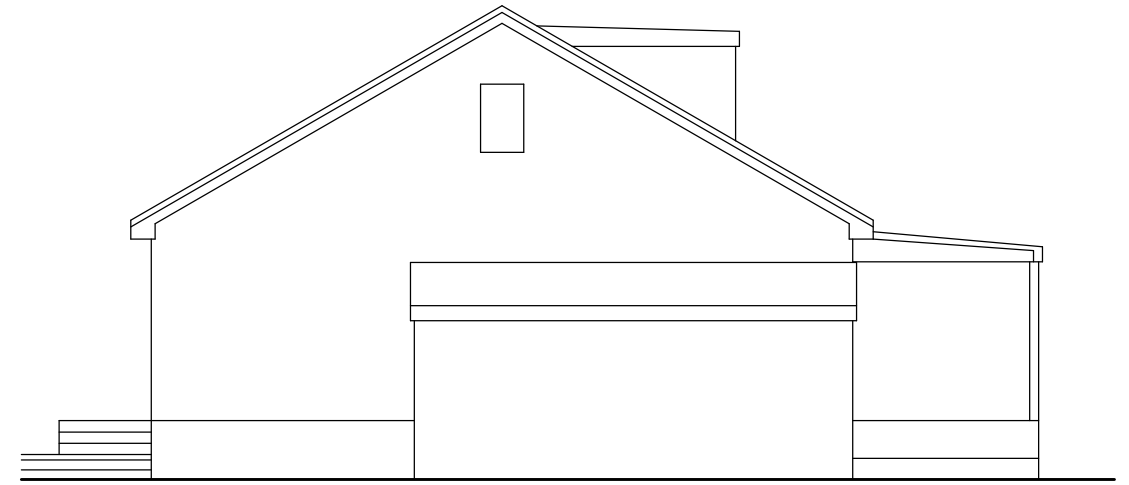

South Elevation

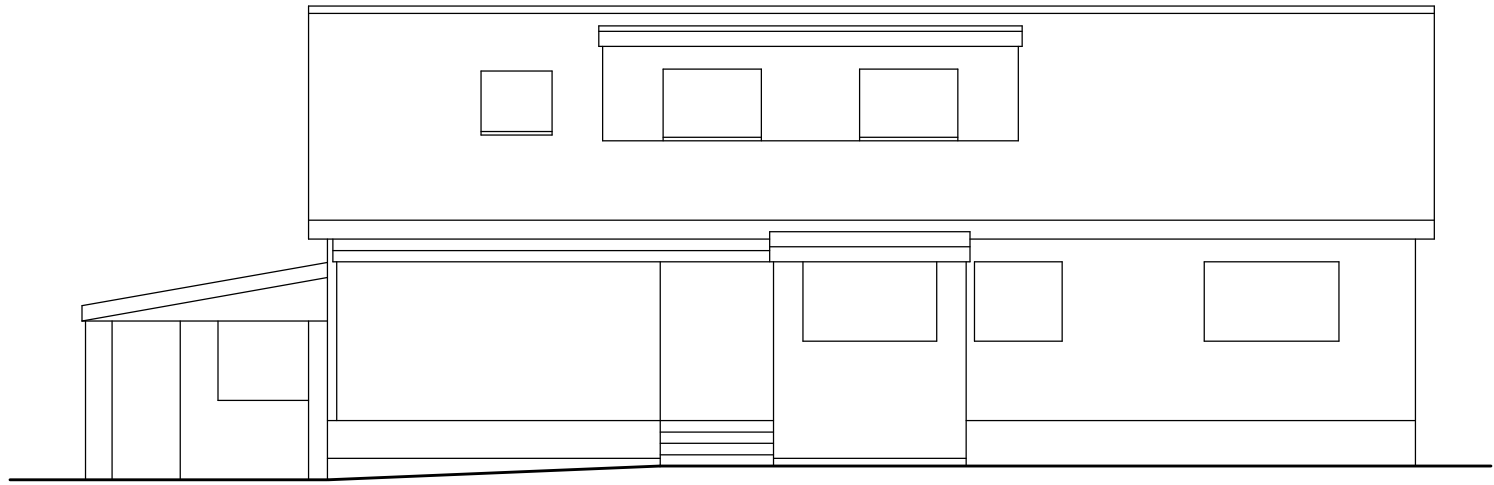

East Elevation

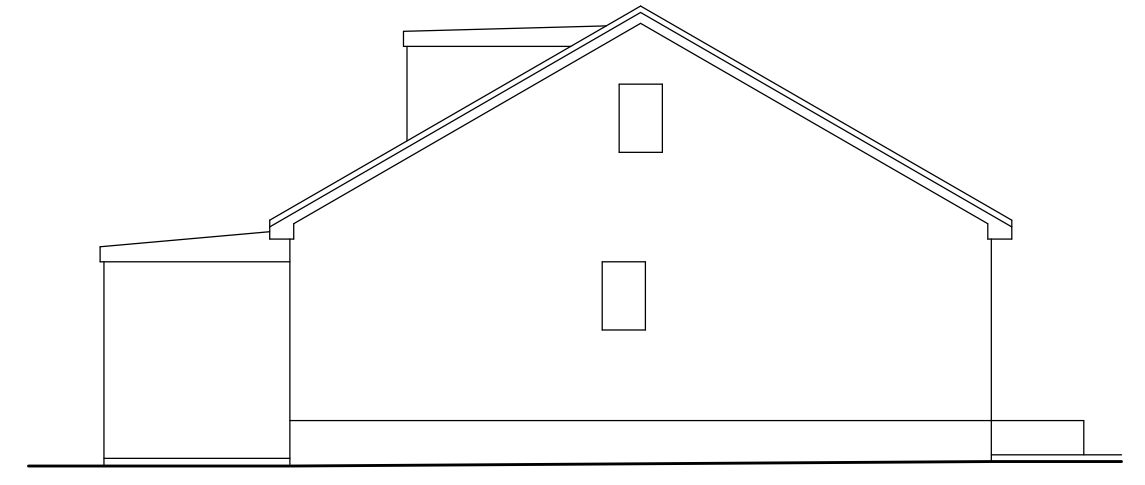

North Elevation

**Constructive Architectural
Design Ltd.**

34 Main Street,
Prestwick
KA9 1NX
Tel: 01292 479355
e-mail: constructivedesign@btconnect.com

Client	Mr J. Trott		
Address	Woodbank, Lylestone Rd, Kilwinning, KA13 7QN		
Project	Proposed Alterations & Side Extension		
Drawing	Existing Elevations		
Date	October 2020	Scale	1:100
Drawn By	S. McCartney		
Job Ref.		Drawing No.	
20/1139		02	

This is a true copy of the drawing referred to
in the application dated2021

signed.....